


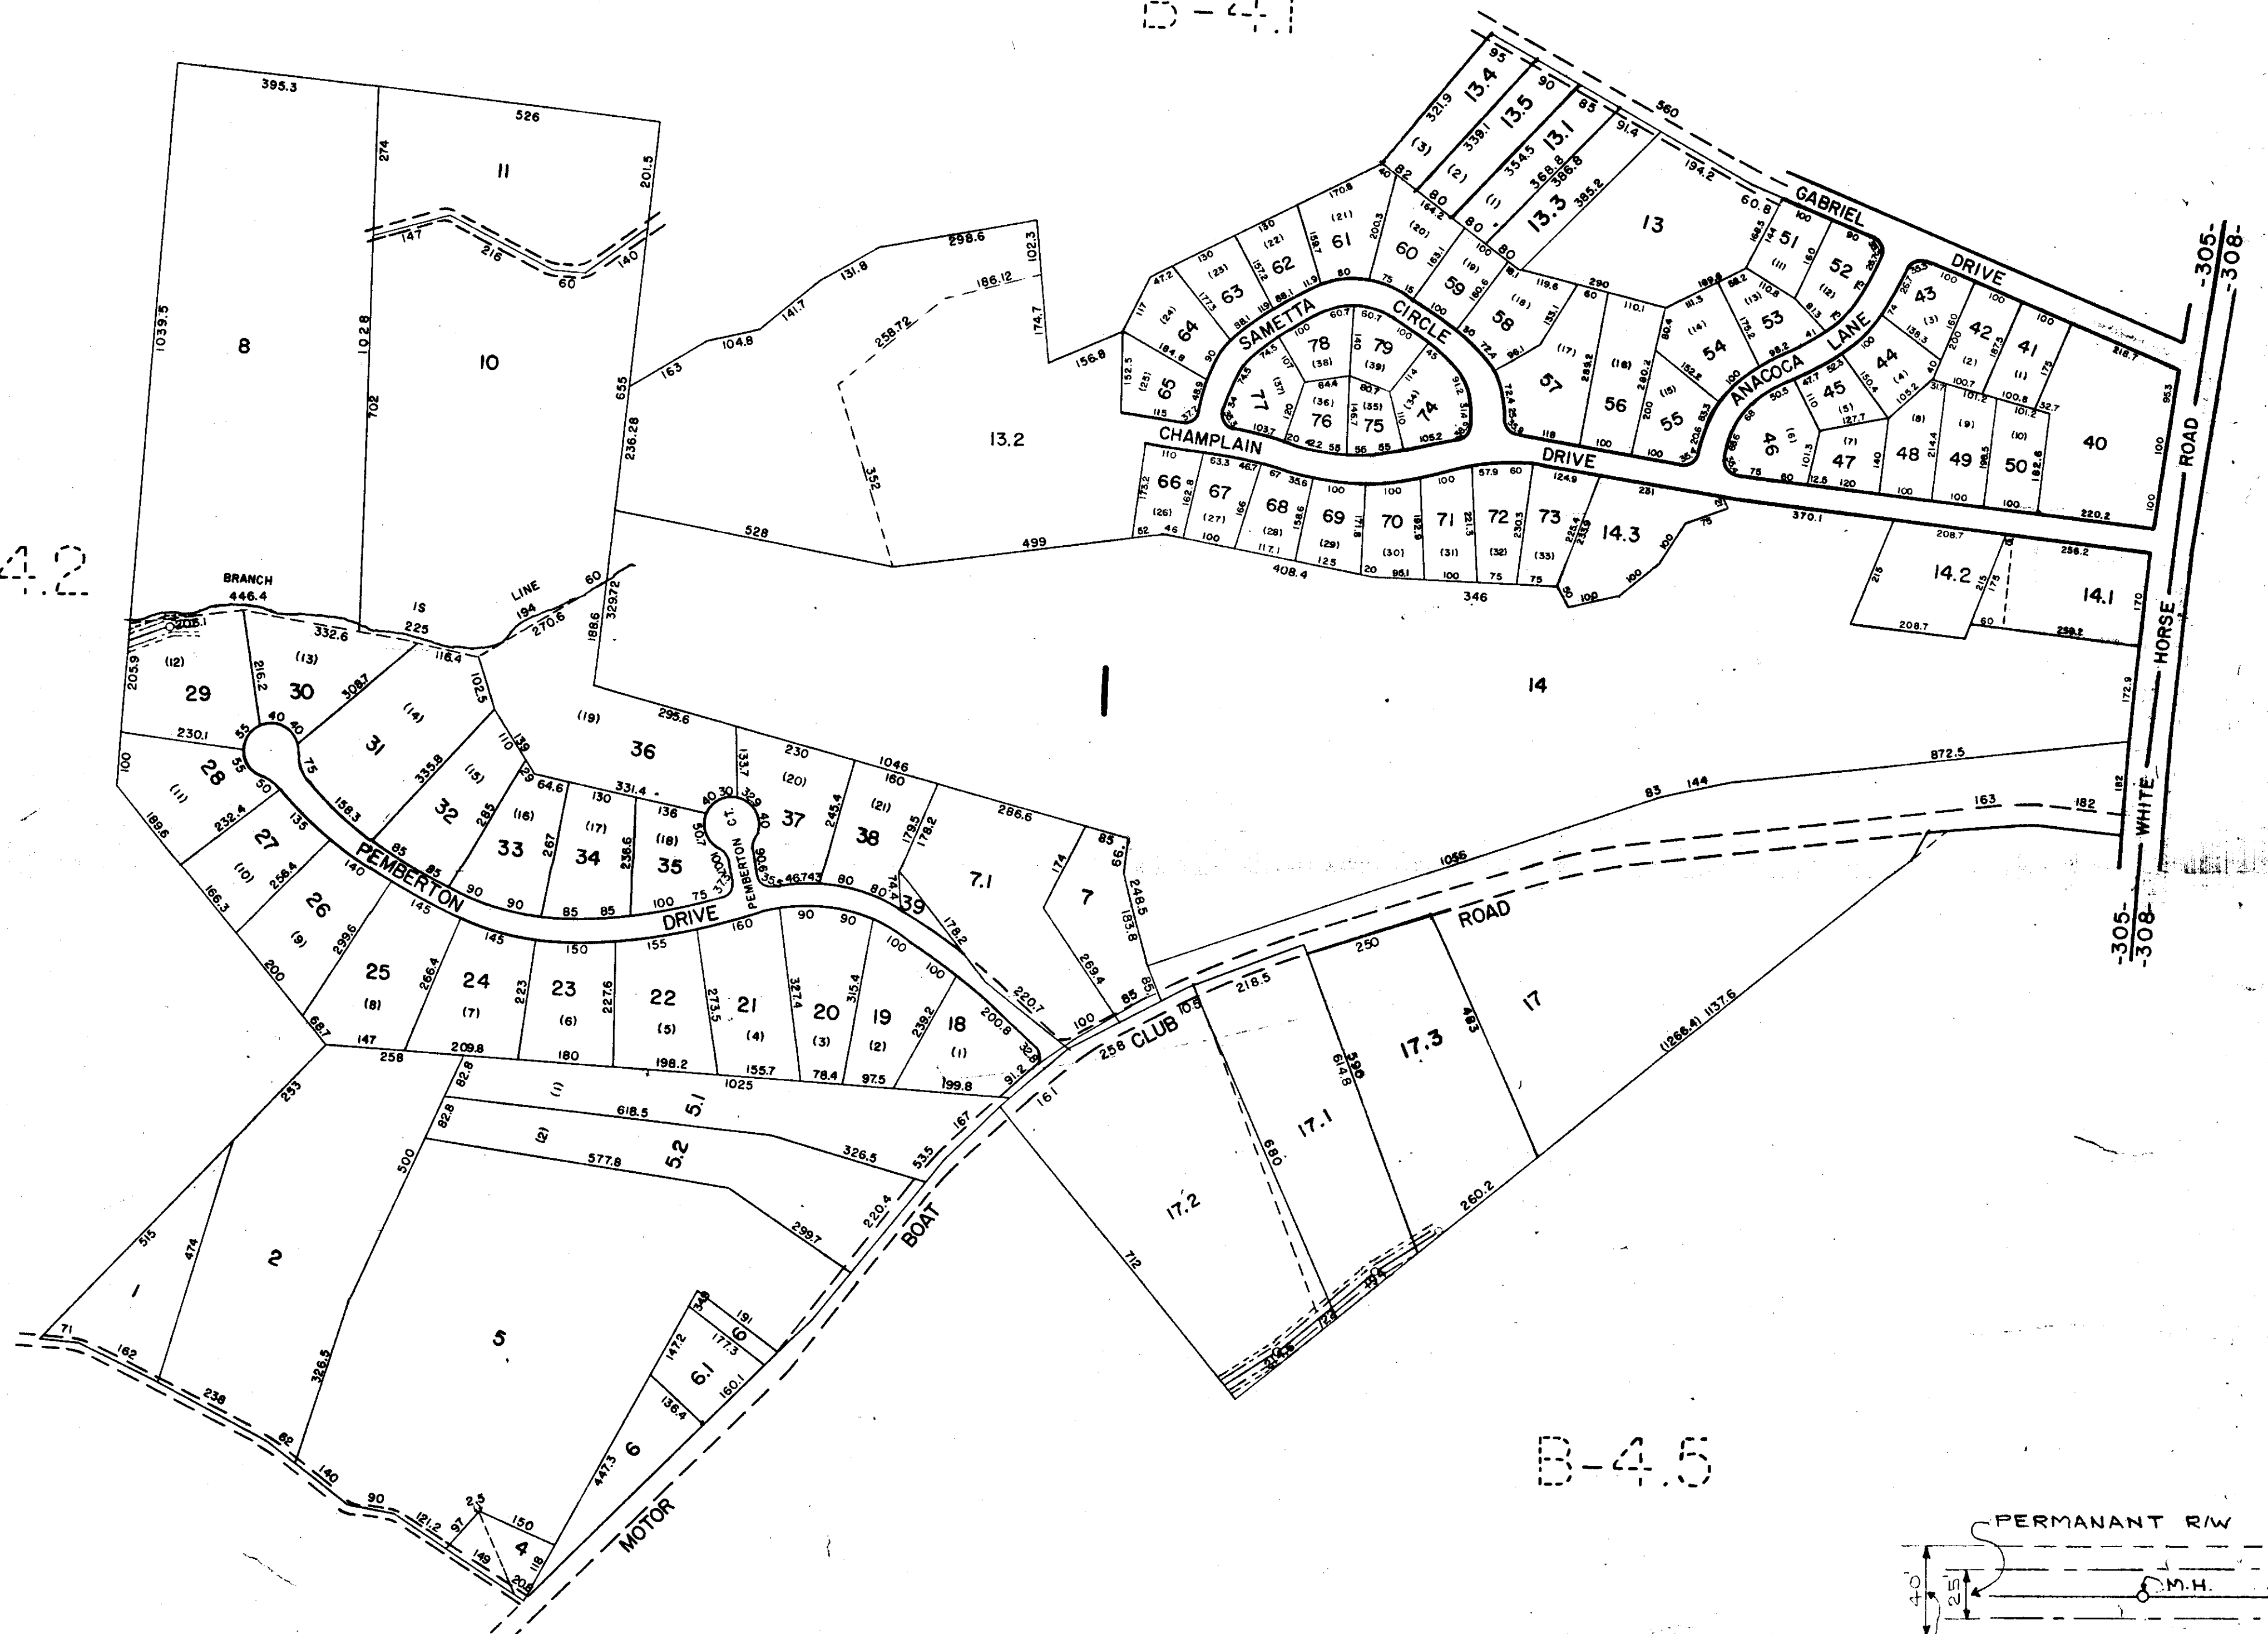

B-4.1

B-4.2


B-4.5



SIDELINE - HOLD 12-22-75

BLOCK BOOK NO.	NAME	LENGTH OF SEWER THRU PROP.	LENGTH OF R/W THRU PROP.	M.H.
B.4.3-1-8	LOIS CANNON	0	70'	0
B.4.3-1-29	GEORGE M. & DOROTHY R. HUTTO	120'	125'	1

Block Book #	NAME	Length of Sewer Thru Prop.	Length of R/W Thru Prop.	M.H.
B.4.3-1-17.1	D.D. Childress	195'+	200'+	1
B.4.3-1-17.2	Rufus Eldred Quzts	245'+	255'+	1
B.4.3-1-17.3	James C. & Lillian M. Spencer	50'+	50'+	0

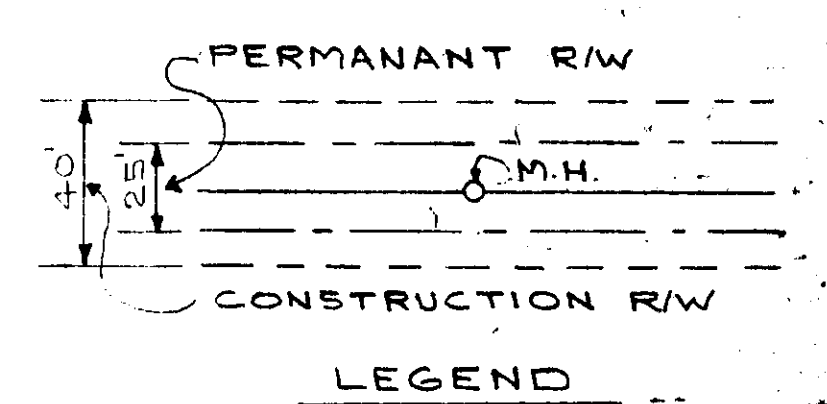

RELEASED 7-23-75

16486  
DEC 29 1975

BOOK 4 V PAGE 177

Berea Public Service District  
Commission

REVISIONS			PIEDMONT ENGINEERS & ARCHITECTS		
NO.	DATE	BY			

**SHEET-2-0**

GREENVILLE COUNTY TAX MAPS  
GREENVILLE, S. C.

TAX DISTRICT	MAP NUMBER	REVISION
305	<b>B4.3</b>	

SCALE 1" = 1200'

BEREA PHASE II, AREA