



Block Book No. Name Length of Section thru Road Length of Right of Way

REVISIONS			PIEDMONT ENGINEERS & ARCHITECTS		
NO.	DATE	BY			
1	12-22-70	...			

FILED
GREENVILLE CO. S. C.
APR 1 3 01 PM '76
DONNIE S. TANKERSLEY
R.M.C.

RELEASED 9-24-75

MICROFILMED

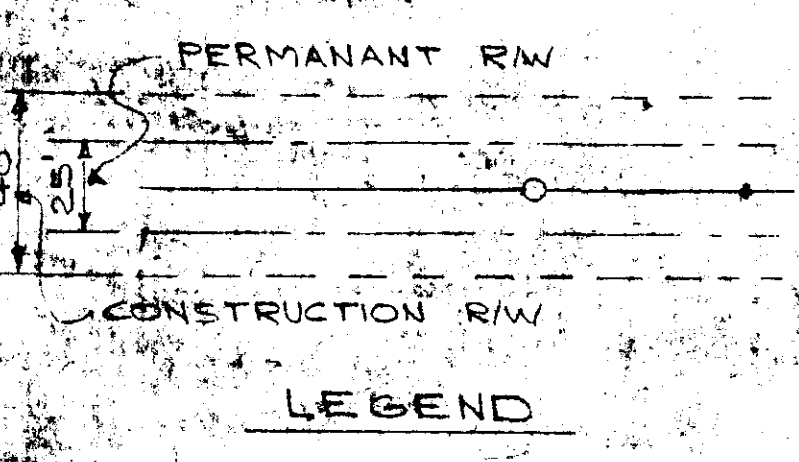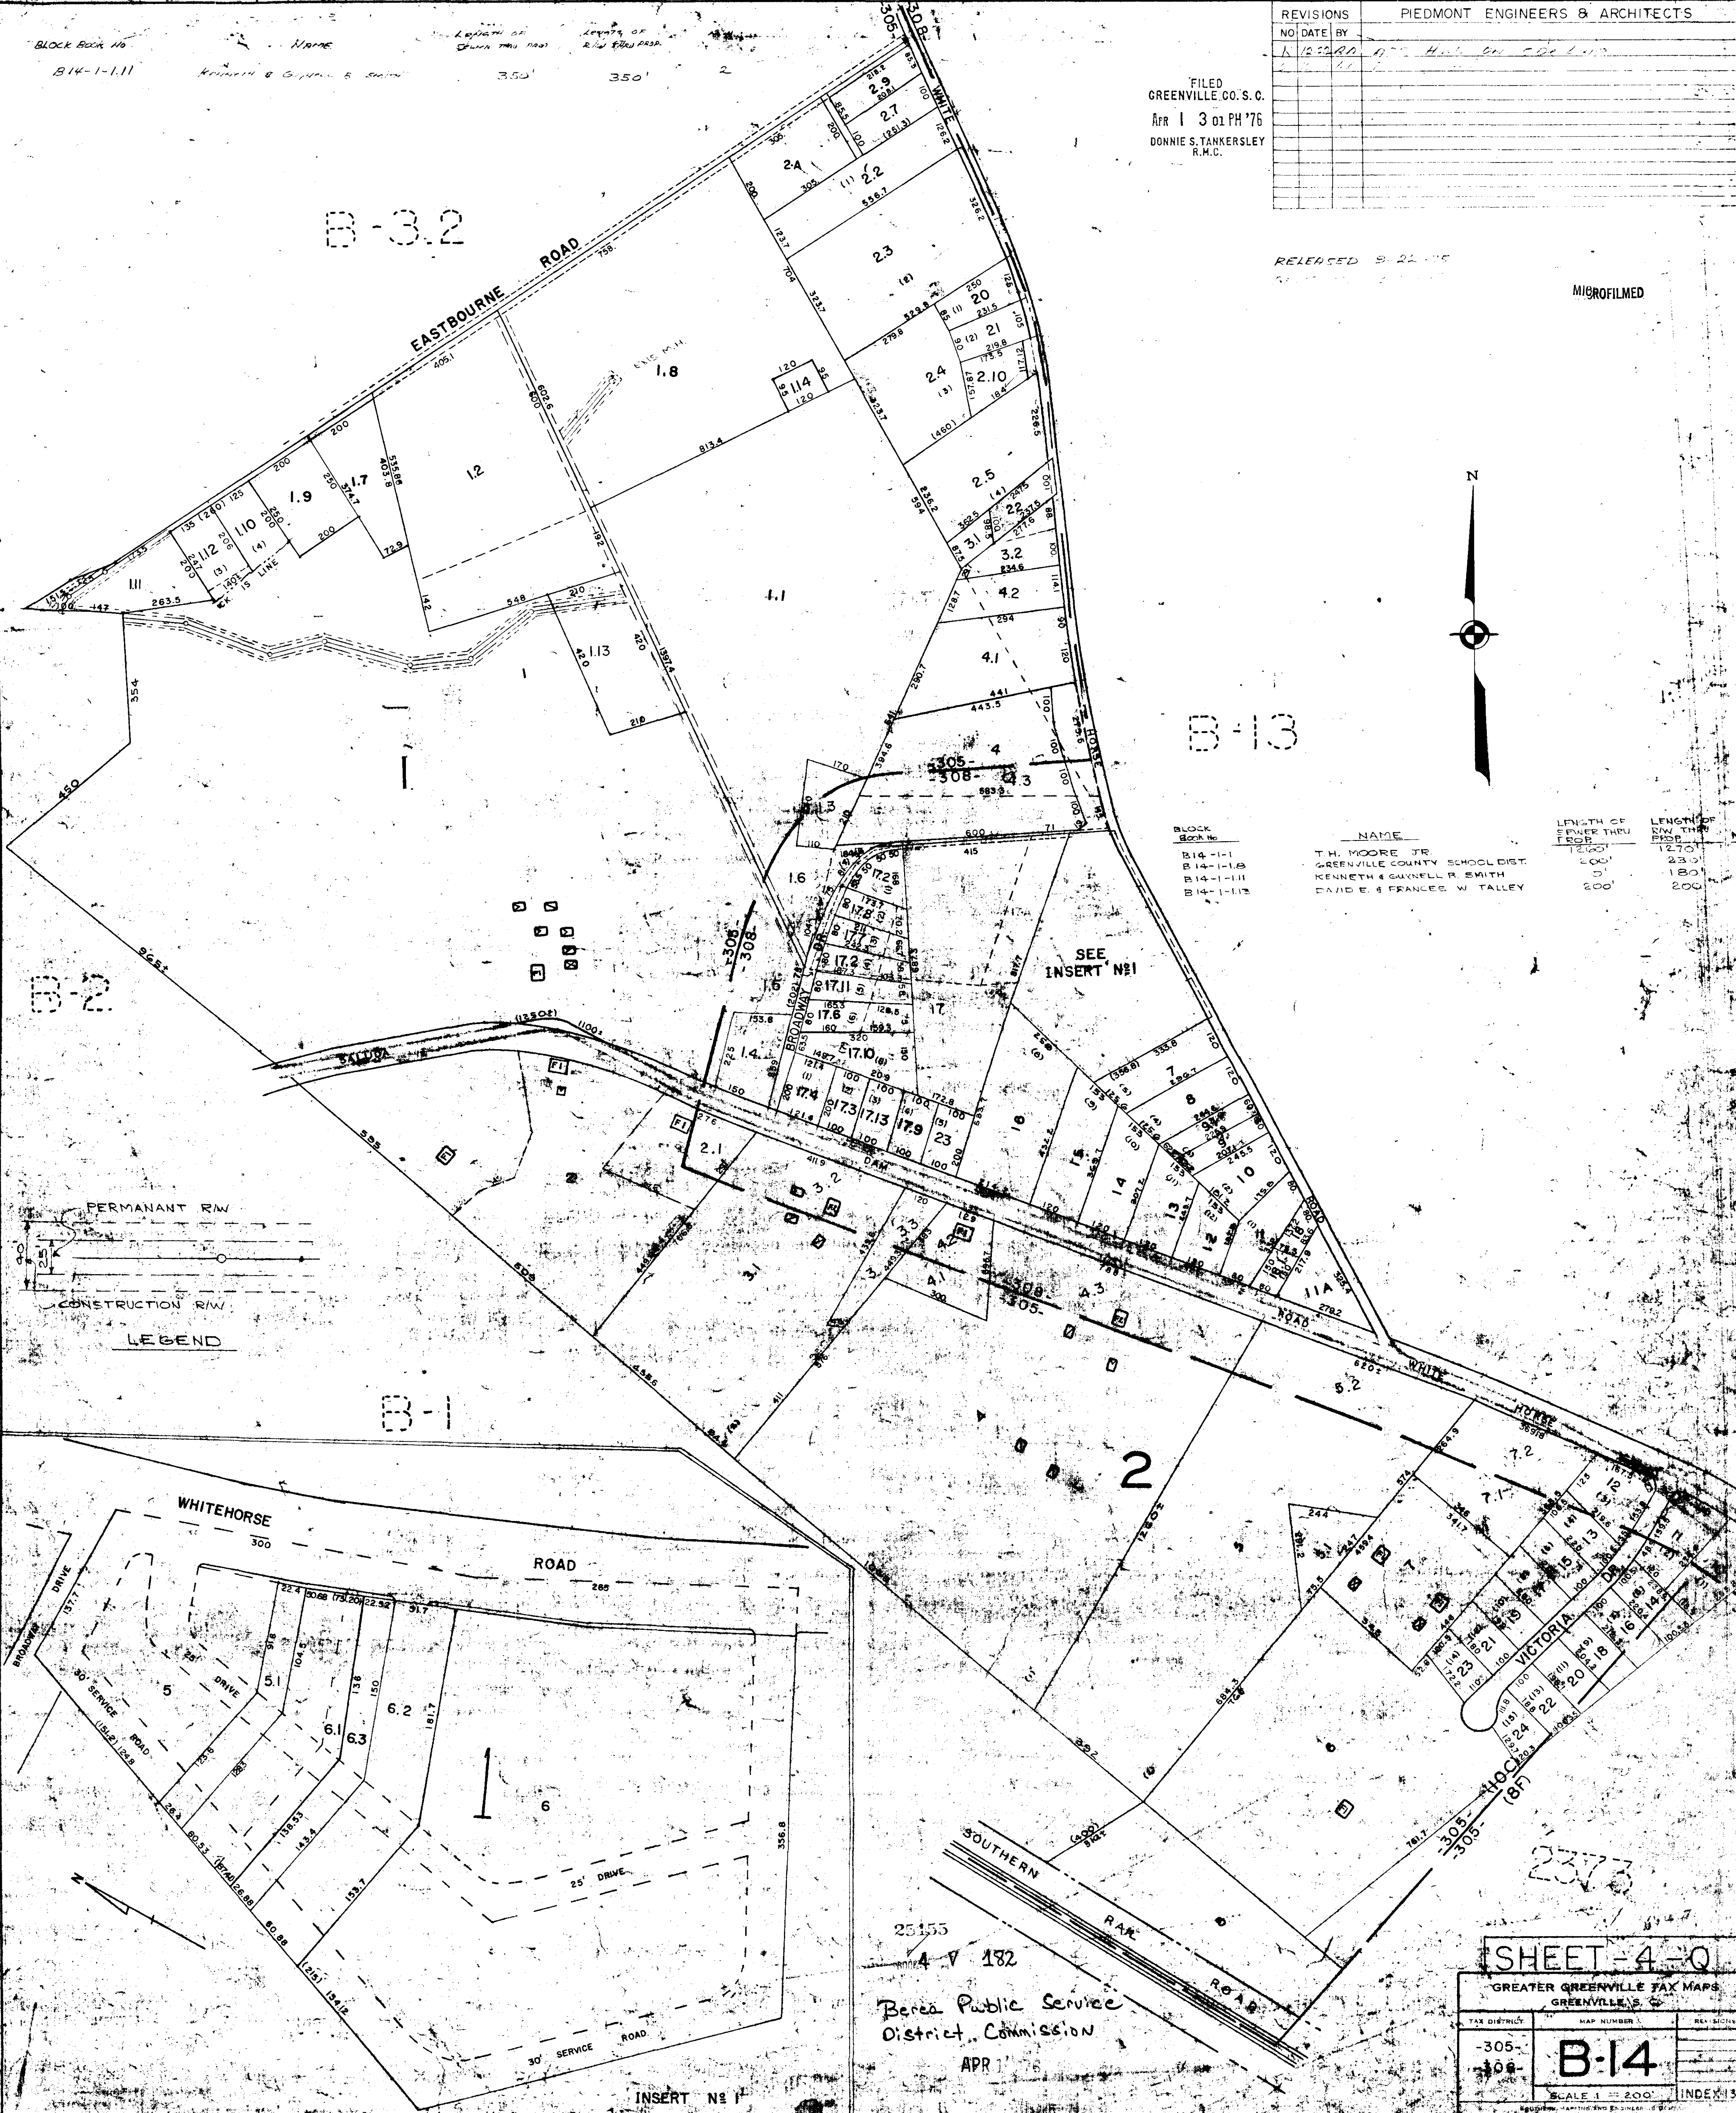

BLOCK Book No.	NAME	LENGTH OF SECTION THRU ROAD	LENGTH OF RW THRU ROAD
B 14-1-1	T.H. MOORE JR	1200'	1270'
B 14-1-1B	GREENVILLE COUNTY SCHOOL DIST	200'	230'
B 14-1-1H	KENNETH & GAYNELL R. SMITH	0'	180'
B 14-1-1I	DAVID E. & FRANCES W. TALLEY	200'	200'

SEE INSERT N#1

SHEET - 4 - 0

GREATER GREENVILLE TAX MAPS GREENVILLE, S. C.		
TAX DISTRICT	MAP NUMBER	REL. SHEET
-305-	B-14	
-306-		

SCALE 1" = 200'

Berea Public Service District Commission
APR 1 1976

INSERT N#1
SCALE 1" = 60'