

B4.4

FILED  
GREENVILLE CO. S. C.  
APR 1 3 02 PM '76  
DONNIE S. TANKERSLEY  
R.M.C.

MICROFILMED

B4.5

B3.2


B2.1

SHEET 10




Block Book #	Name	Length of Sewer Thru Prop.	Length of R/W Thru Prop.	M.H.
B.3.1-1-4	BILLY LEE HERMAN	615'	625'	3
B.3.1-1-4	Billy Lee Herman	500'	510'	2
B.3.1-1-4-1	Roy F. Sr. & Emma R. Sprouse	30'	250'	1
B.3.1-1-4-2	Roy A. Lockaby	200'	200'	2
B.3.1-1-6	H.J. & Lou Ellen Tilson	0'	50'	0

Block Book #	Name	Length of Sewer Thru Prop.	Length of R/W Thru Prop.	M.H.
B.3.1-1-3	Roy L. Stansell	360'	370'	2
B.3.1-1-4	Billy Lee Herman	630'	640'	4
B.3.1-1-5	W. H. & Cleo Sprouse	0	345'	0
B.3.1-1-6	H. J. & Lou Ellen Tilson	140'	165'	1
B.3.1-1-6-1	W. Norris & Norma T. Huff	140'	140'	0
B.3.1-1-8	Paul M. Hollis	110'	120'	2

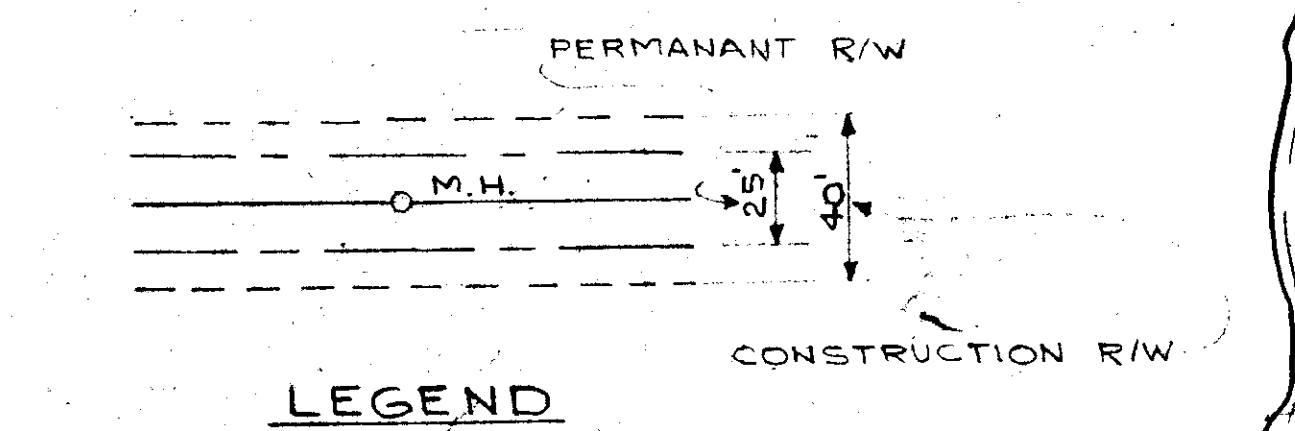

SIDE LINE (SCHOOL)  
B.3.1-1-64 BETTY HOPKINS BAYNE 145'± 215'±

NO.	DATE	BY	REVISIONS
1	1-3-76	ED	ADD SIDE LINE TO 145'
2	2-3-76	BA	SEPARATED FOOTING ON NORMAL

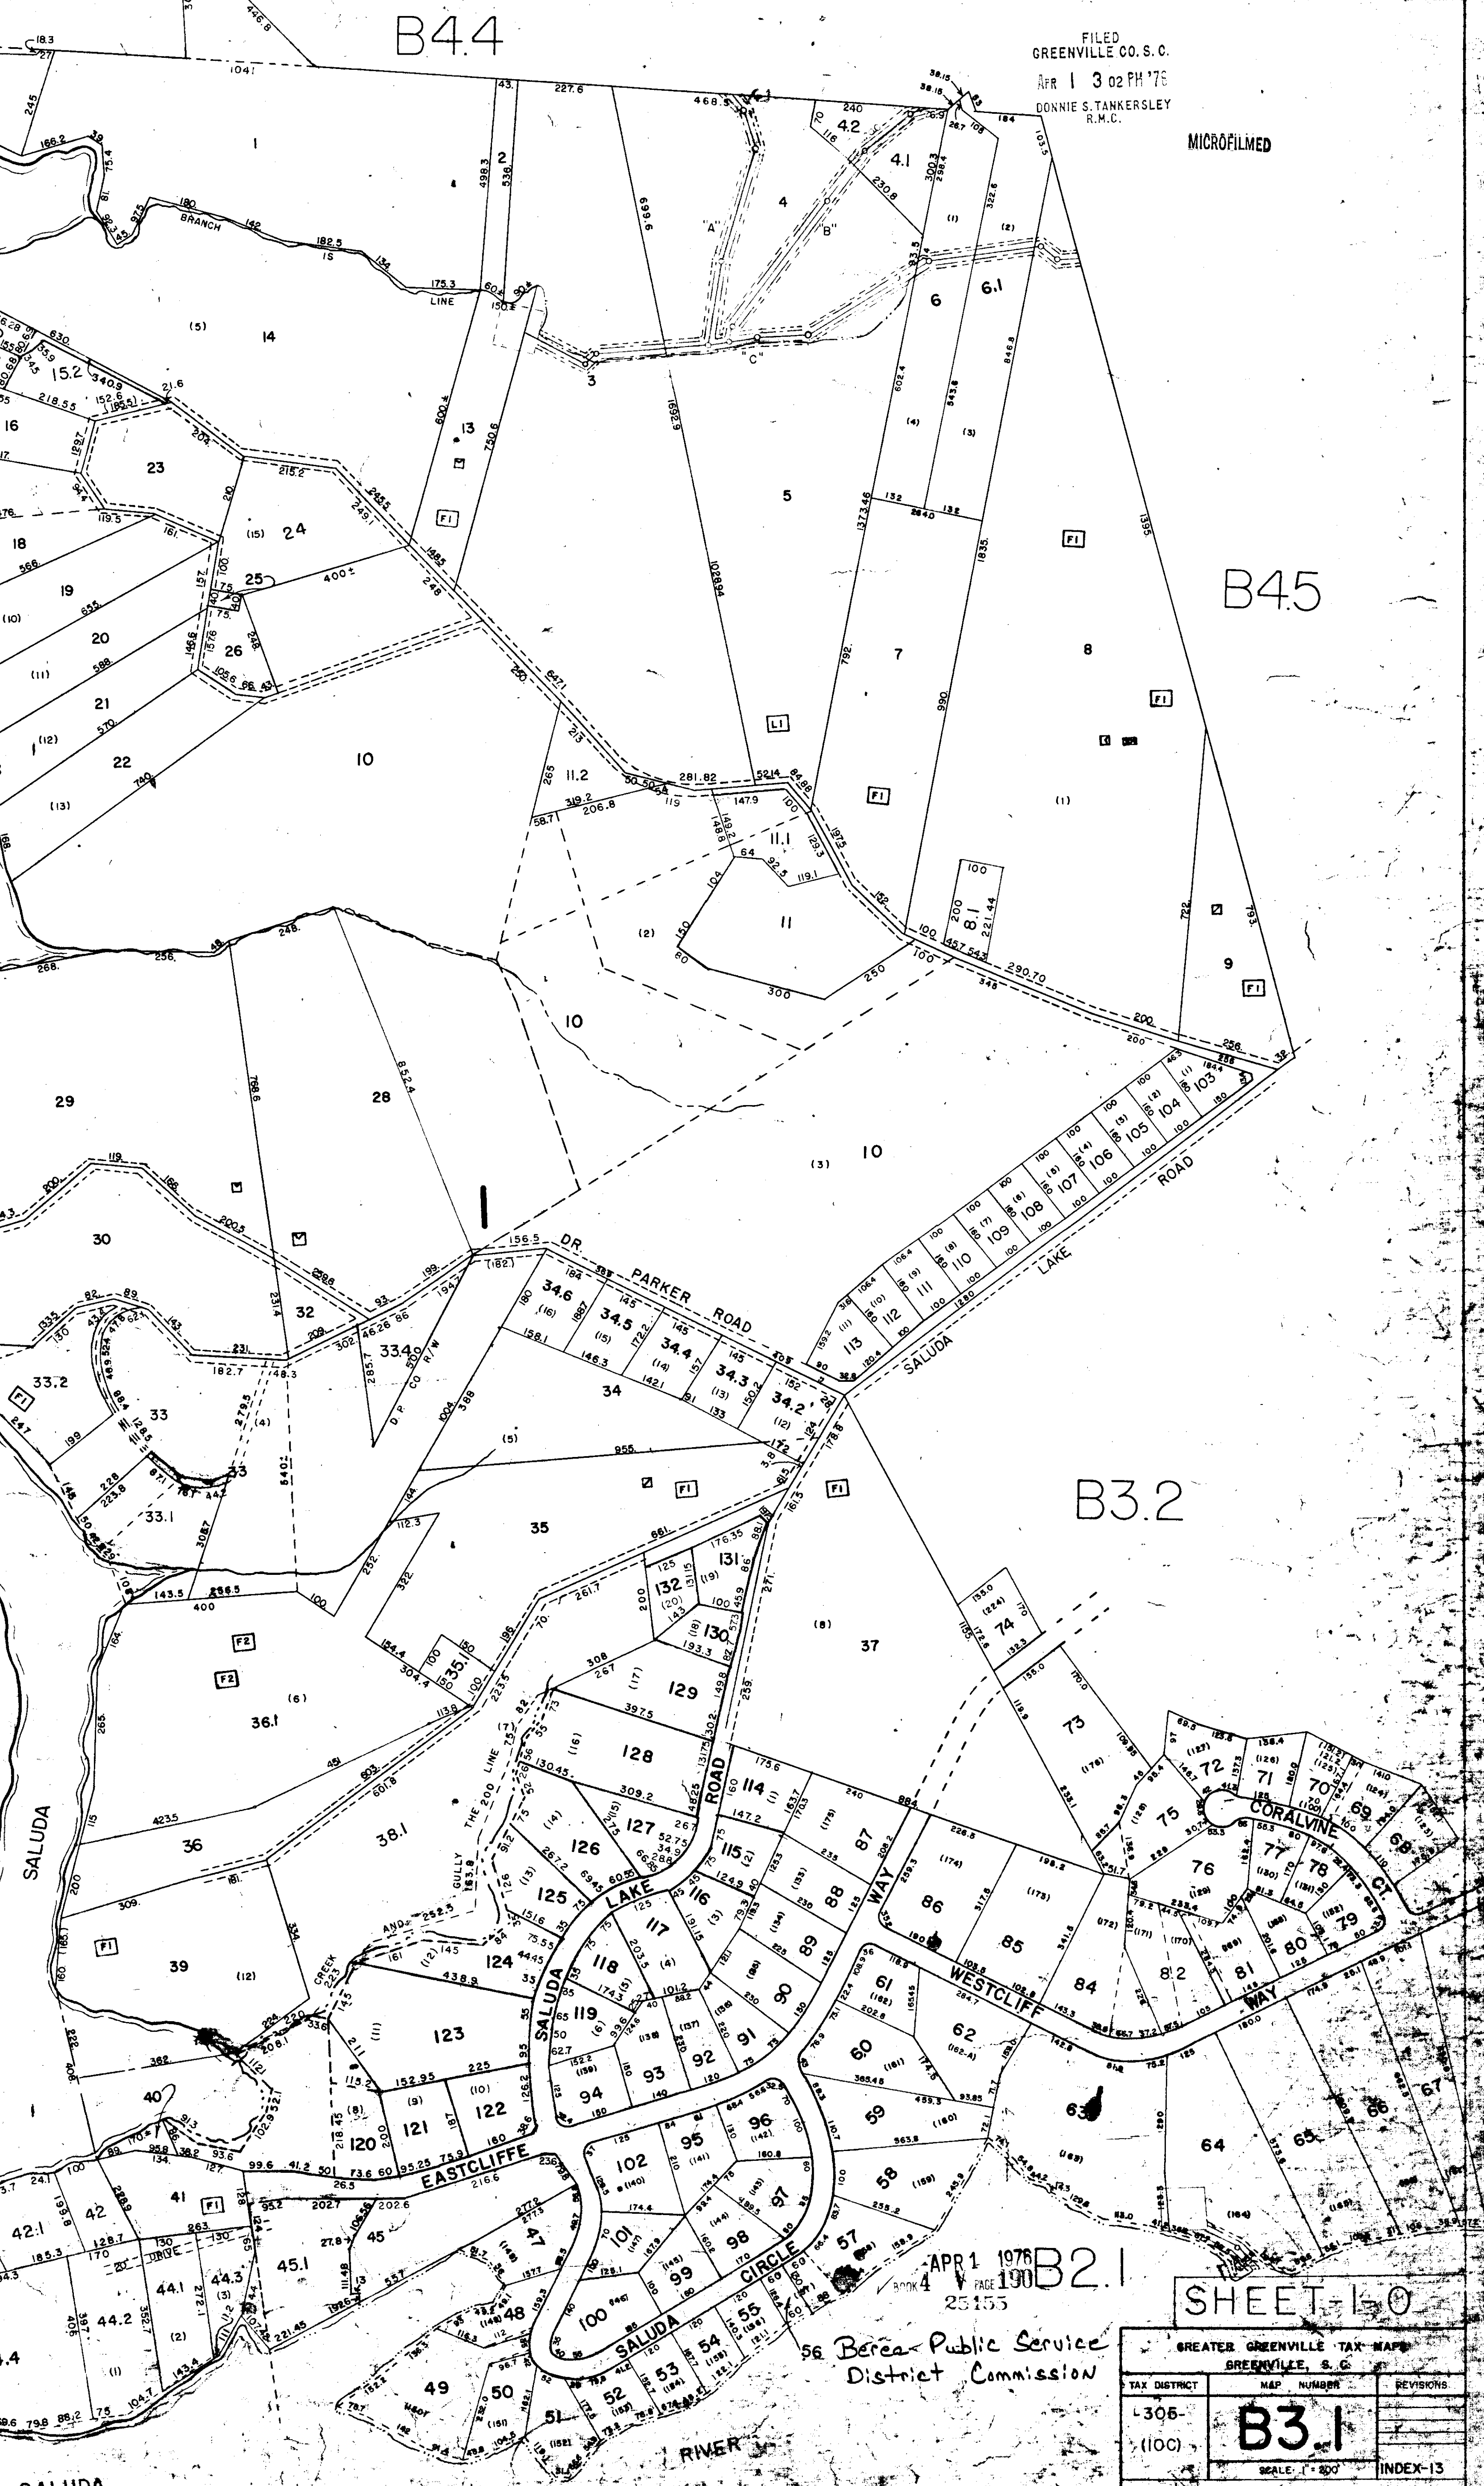

56 Berea Public Service District Commission

GREATER GREENVILLE TAX MAPS  
GREENVILLE, S. C.

TAX DISTRICT	MAP NUMBER	REVISIONS
305 (100)	B3.1	

SCALE: 1" = 200'  
INDEX-13  
BEREA PHASE IS LIFTED