
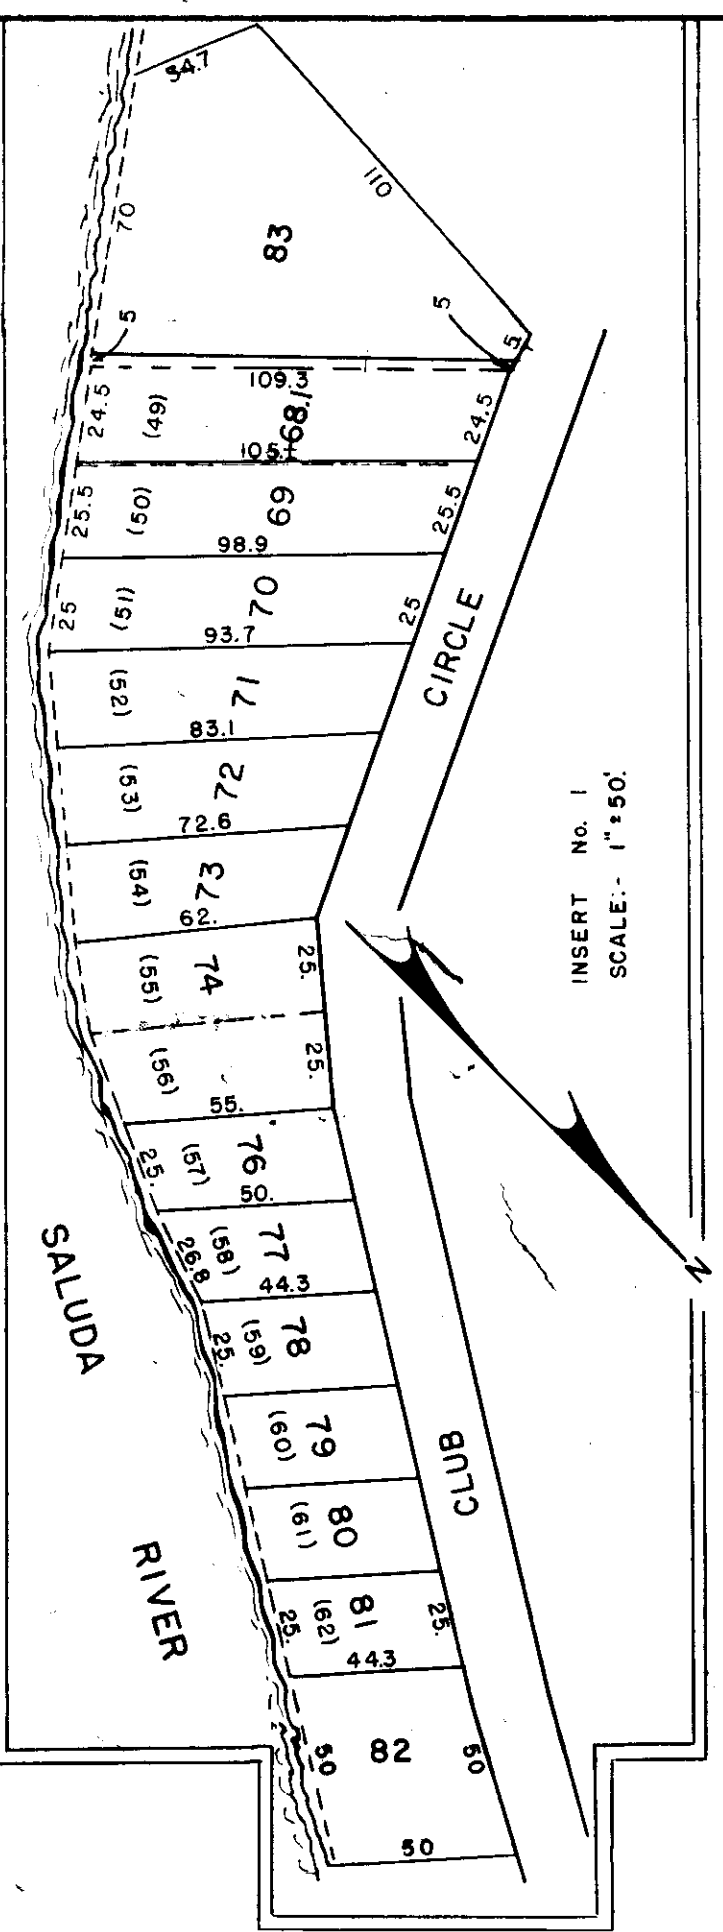



GREENVILLE CO. S. C.  
 FEB 4 10 28 AM '77  
 CORNELL UNIVERSITY  
 BLDG.

FEB 4 '77

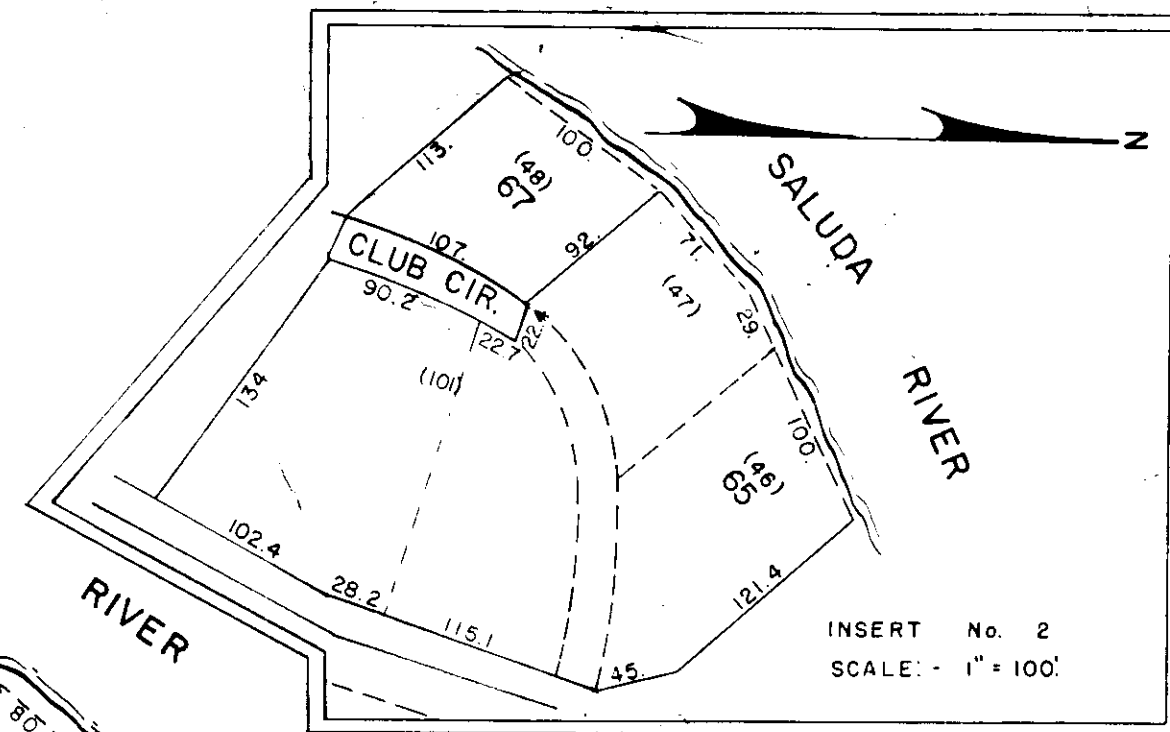

No.	Name	Length of Sewer thru Property	Length of R/W thru Property	Manhole
B 4.4-1-16	E. D. Robinson Est.	0'	100'	
B 4.4-1-16.5	Walter L. & Mary Lee Williams	100'	100'	0
B 4.4-1-17	Mildred E. Whitmire Life Est. & Beverly W. Zimmerman	85'	115'	1
B 4.4-1-18	Mildred E. Whitmire Life Est. & Beverly W. Zimmerman	145'	150'	1
B 4.4-1-21	Claude F. Cato, Jr.	85'	110'	0
B 4.4-1-22	Claude F. Cato, Jr.	325'	375'	1
B 4.4-1-23	George Sijon	0'	25'	0
B 4.4-1-34	B. F. Bull	45'	80'	1
B 4.4-1-43	Mattie B. Ouzts	180'	185'	1
B 4.4-1-44	Mattie B. Ouzts	90'	100'	1
B 4.4-1-45	Mattie B. Ouzts	112'	111'	0
B 4.4-1-46	Charlotte R. Kay	75'	75'	0
B 4.4-1-47	Patrick L. & Carolyn H. Whitworth	140'	140'	0
B 4.4-1-48	William A. Moody	200'	220'	1
B 4.4-1-49	Alpha B. & C. Houston Childress	10'	70'	0
B 4.4-1-50	Thomas H. Penny	410'	530'	2

ADD ON- 11-13-75  
 ADD ON JL-23-76  
 B.4.4-1-84 J.B. ELLENBURG

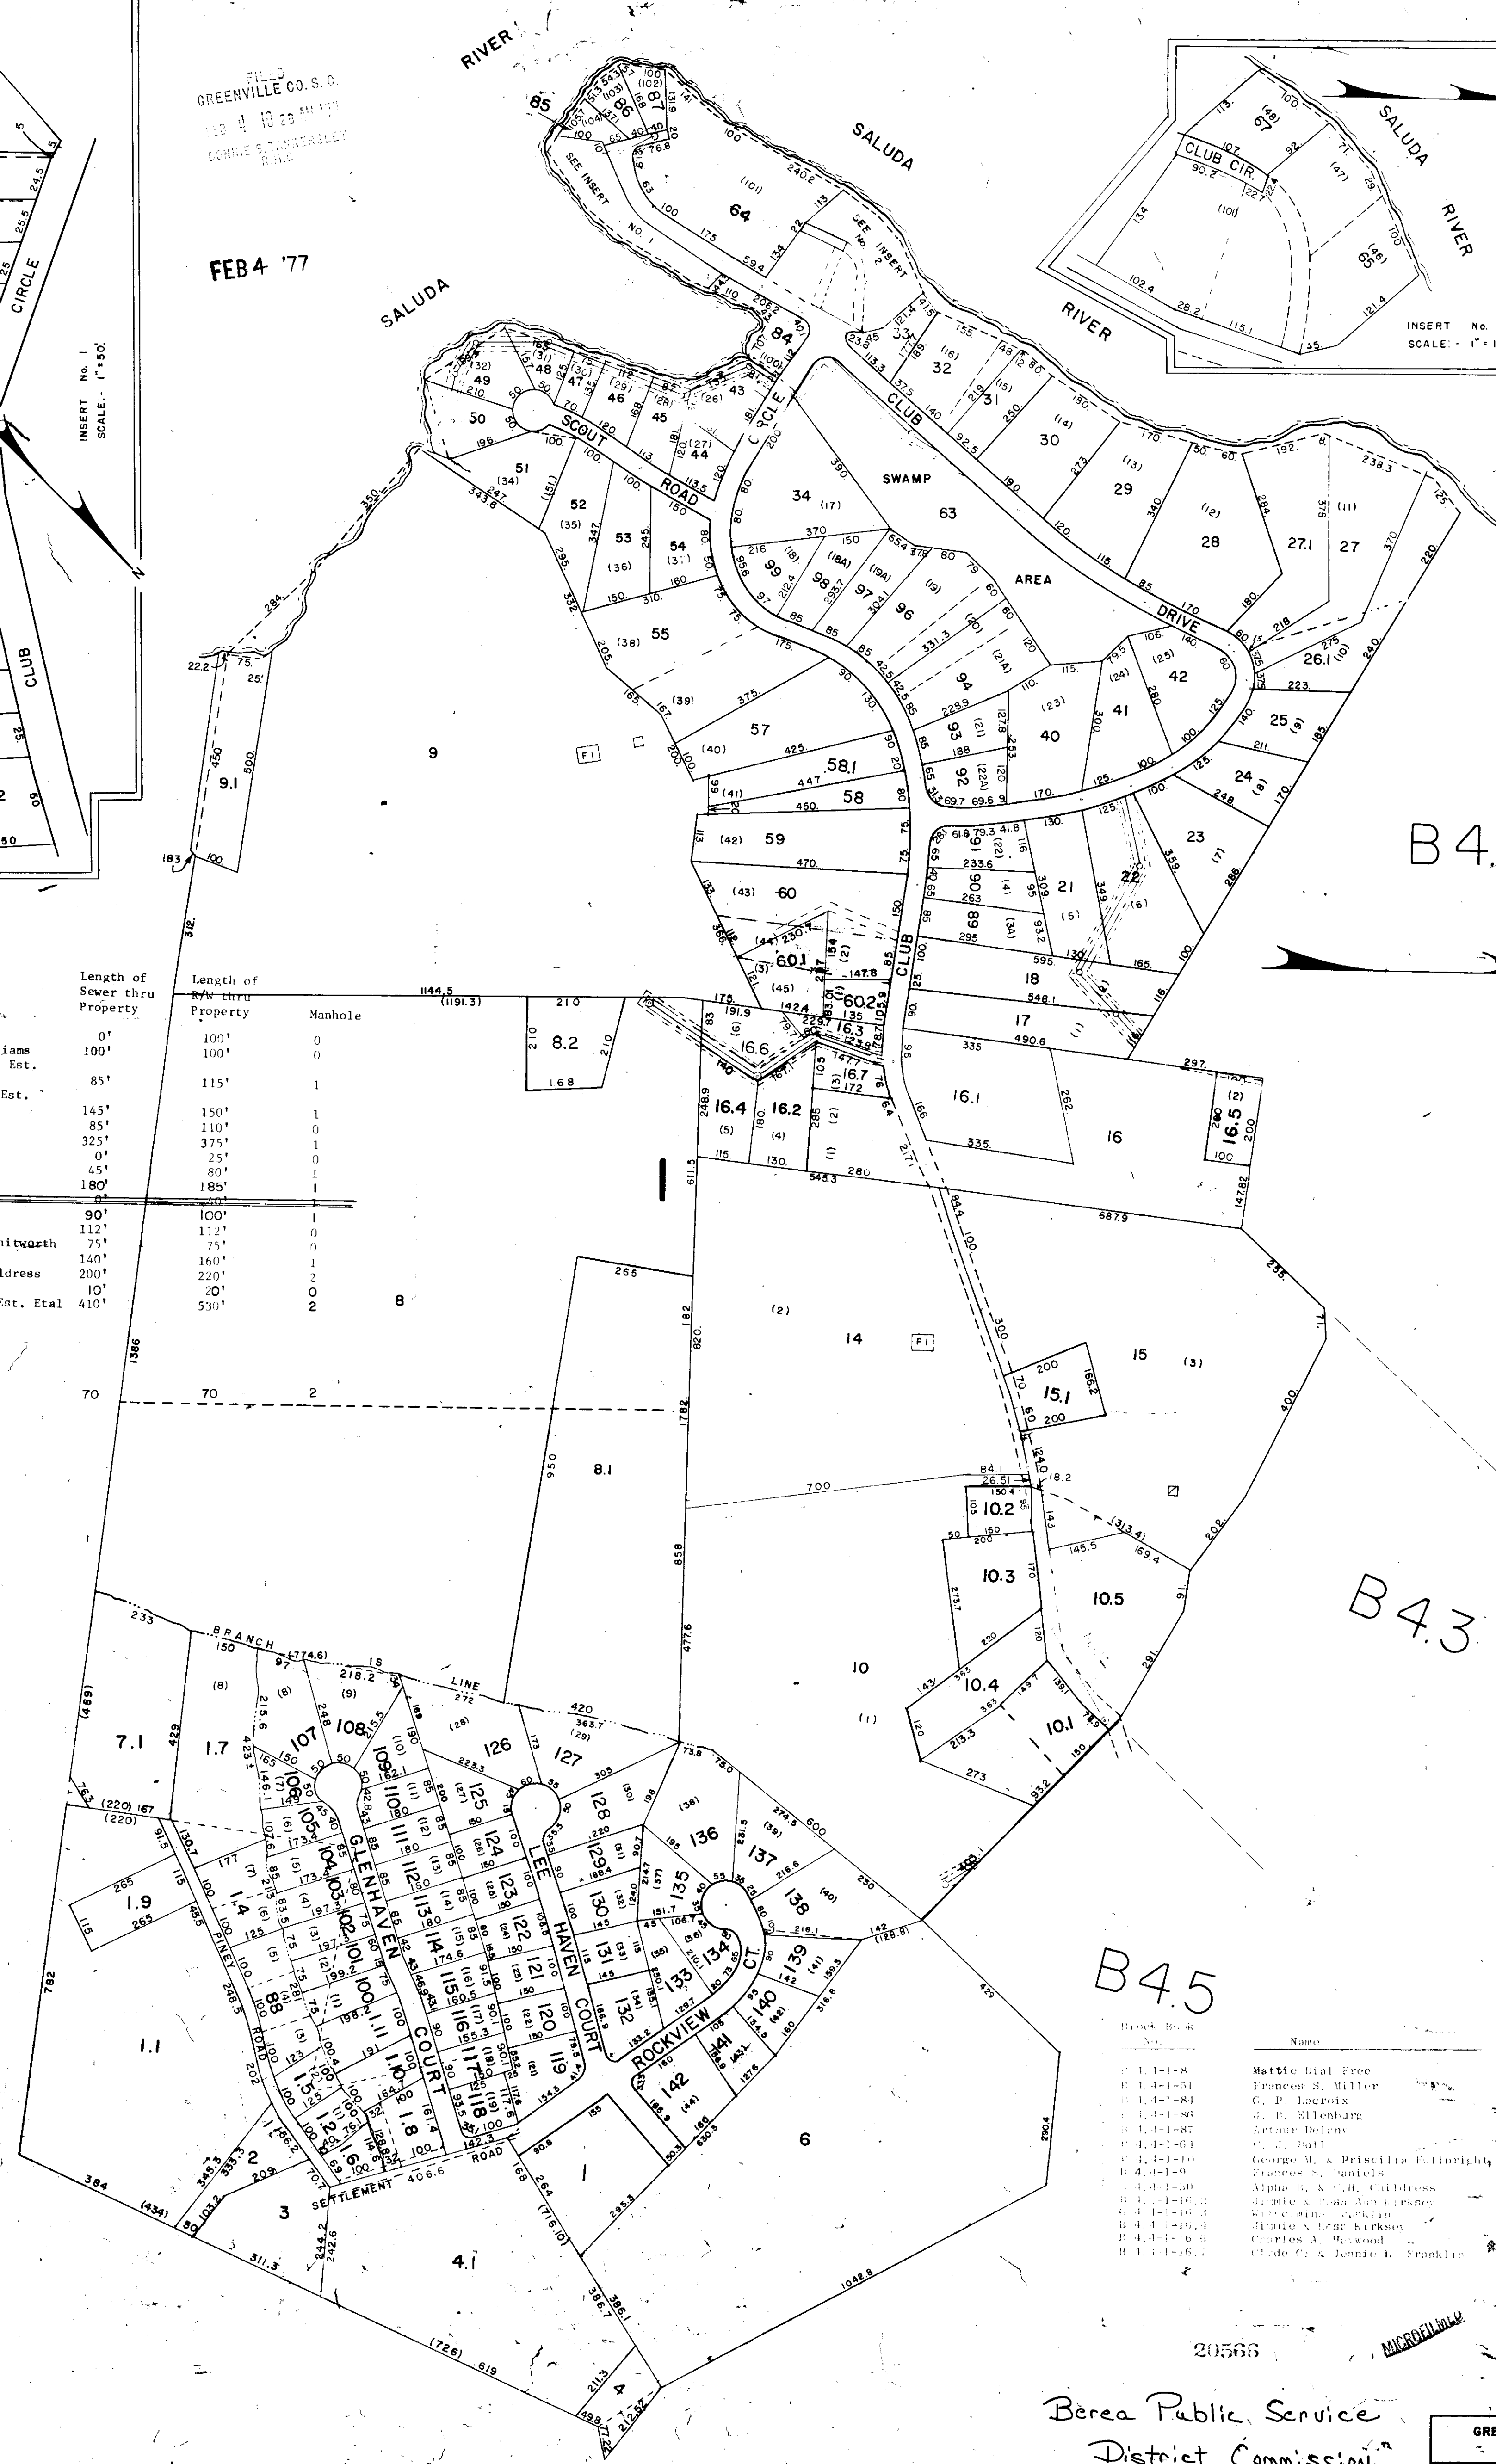

B4.2

B4.3

B4.5

B4.5

Book Book No.	Name	Length of Sewer thru Property	Length of R/W thru Property
B 4.4-1-8	Mattie Dial Free	180'	180'
B 4.4-1-51	Frances S. Miller	250'	270'
B 4.4-1-84	C. P. Lacroix	120'	131'
B 4.4-1-86	J. B. Ellenburg	0'	40'
B 4.4-1-87	Arthur Delany	0'	30'
B 4.4-1-64	C. J. Bull	60'	50'
B 4.4-1-10	George M. & Priscilla Fullbright	90'	100'
B 4.4-1-9	Frances S. Daniels	0'	20'
B 4.4-1-20	Alpha B. & C. H. Childress	0'	190'
B 4.4-1-16.5	Walter L. & Mary Lee Williams	0'	167'
B 4.4-1-16.4	George Sijon	0'	85'
B 4.4-1-16.3	Arthur & Clara Kirksey	0'	40'
B 4.4-1-16.2	Charles A. Wood	290'	290'
B 4.4-1-16.1	Clude C. & Jennie L. Franklin	0'	50'

Berea Public Service  
 District Commission

BOOK 4 V PAGE 201

REVISION 2/3/79  
 11723/74

20566 MICROFILM

AREA-N

GREATER GREENVILLE TAX MAPS  
 GREENVILLE, S. C.

TAX DISTRICT	MAP NUMBER	REVISIONS
308	B4.4	
SCALE 1" = 200'		

LINE SHORTENED ON LOT #50 AT REQUEST OF OWNER.