


Block Book No.	Name	Length of Sewer Thru Property	Length of R/W Thru Property	M. H.
B 4.2-1-1	Henry J. Nix	850'	1020'	0
B 4.2-1-13	Carl C. Skelton	160'	200'	0
B 4.2-1-14	Harold J. & Ruth A. Breazeale	200'	200'	0
B 4.2-1-31	R. Lenhardt Latham	0	20'	0
B 4.2-1-32	R. Lenhardt Latham	110'	110'	0
B 4.2-1-33	R. Lenhardt Latham	100'	100'	0
B 4.2-1-34	R. M. Gaffney (TR)	90'	90'	0
B 4.2-1-35	R. M. Gaffney (TR)	230'	250'	0
B 4.2-1-36	R. M. Gaffney (TR)	90'	250'	0
B 4.2-1-37	R. M. Gaffney (TR)	110'	115'	0
B 4.2-1-38	R. M. Gaffney (TR)	20'	50'	0
B 4.2-1-19	Mary P. Kirksey	150'	180'	1
B 4.2-1-8.1	B. W. Masters	0	35'	0
B 4.2-1-8.2	Ruth C. Masters	0	35'	0
B 4.2-1-41	Donald W. & Mary Cleveland	85'	90'	0
B 4.2-1-42	Thomas L. & Sharon B. Jones	100'	100'	0
B 4.2-1-43	John W. Strickland	100'	100'	0

RDD 04 11-13-75

B 4.2-1-7	E. D. Robinson Est	30'	35'	0
B 4.2-1-7.1	George Robinson	260'	260'	2
B 4.2-1-6.1	Lois Cannon	210'	210'	0
B 4.2-1-8.1	B. W. Masters	0'	220'	0

FILED  
GREENVILLE CO. S. C.  
FEB 13 3 10 PM '77  
LONNIE S. TAMMERSLEY  
R.H.C.

BLOCK BOOK NO.	NAME	LENGTH OF SEWER THRU PROP.	LENGTH OF R/W THRU PROP.	M.H.
B 4.2-1-5	WY BARBOUR	530'	580'	2
B 4.2-1-6	LOIS CANNON	870'	910'	5

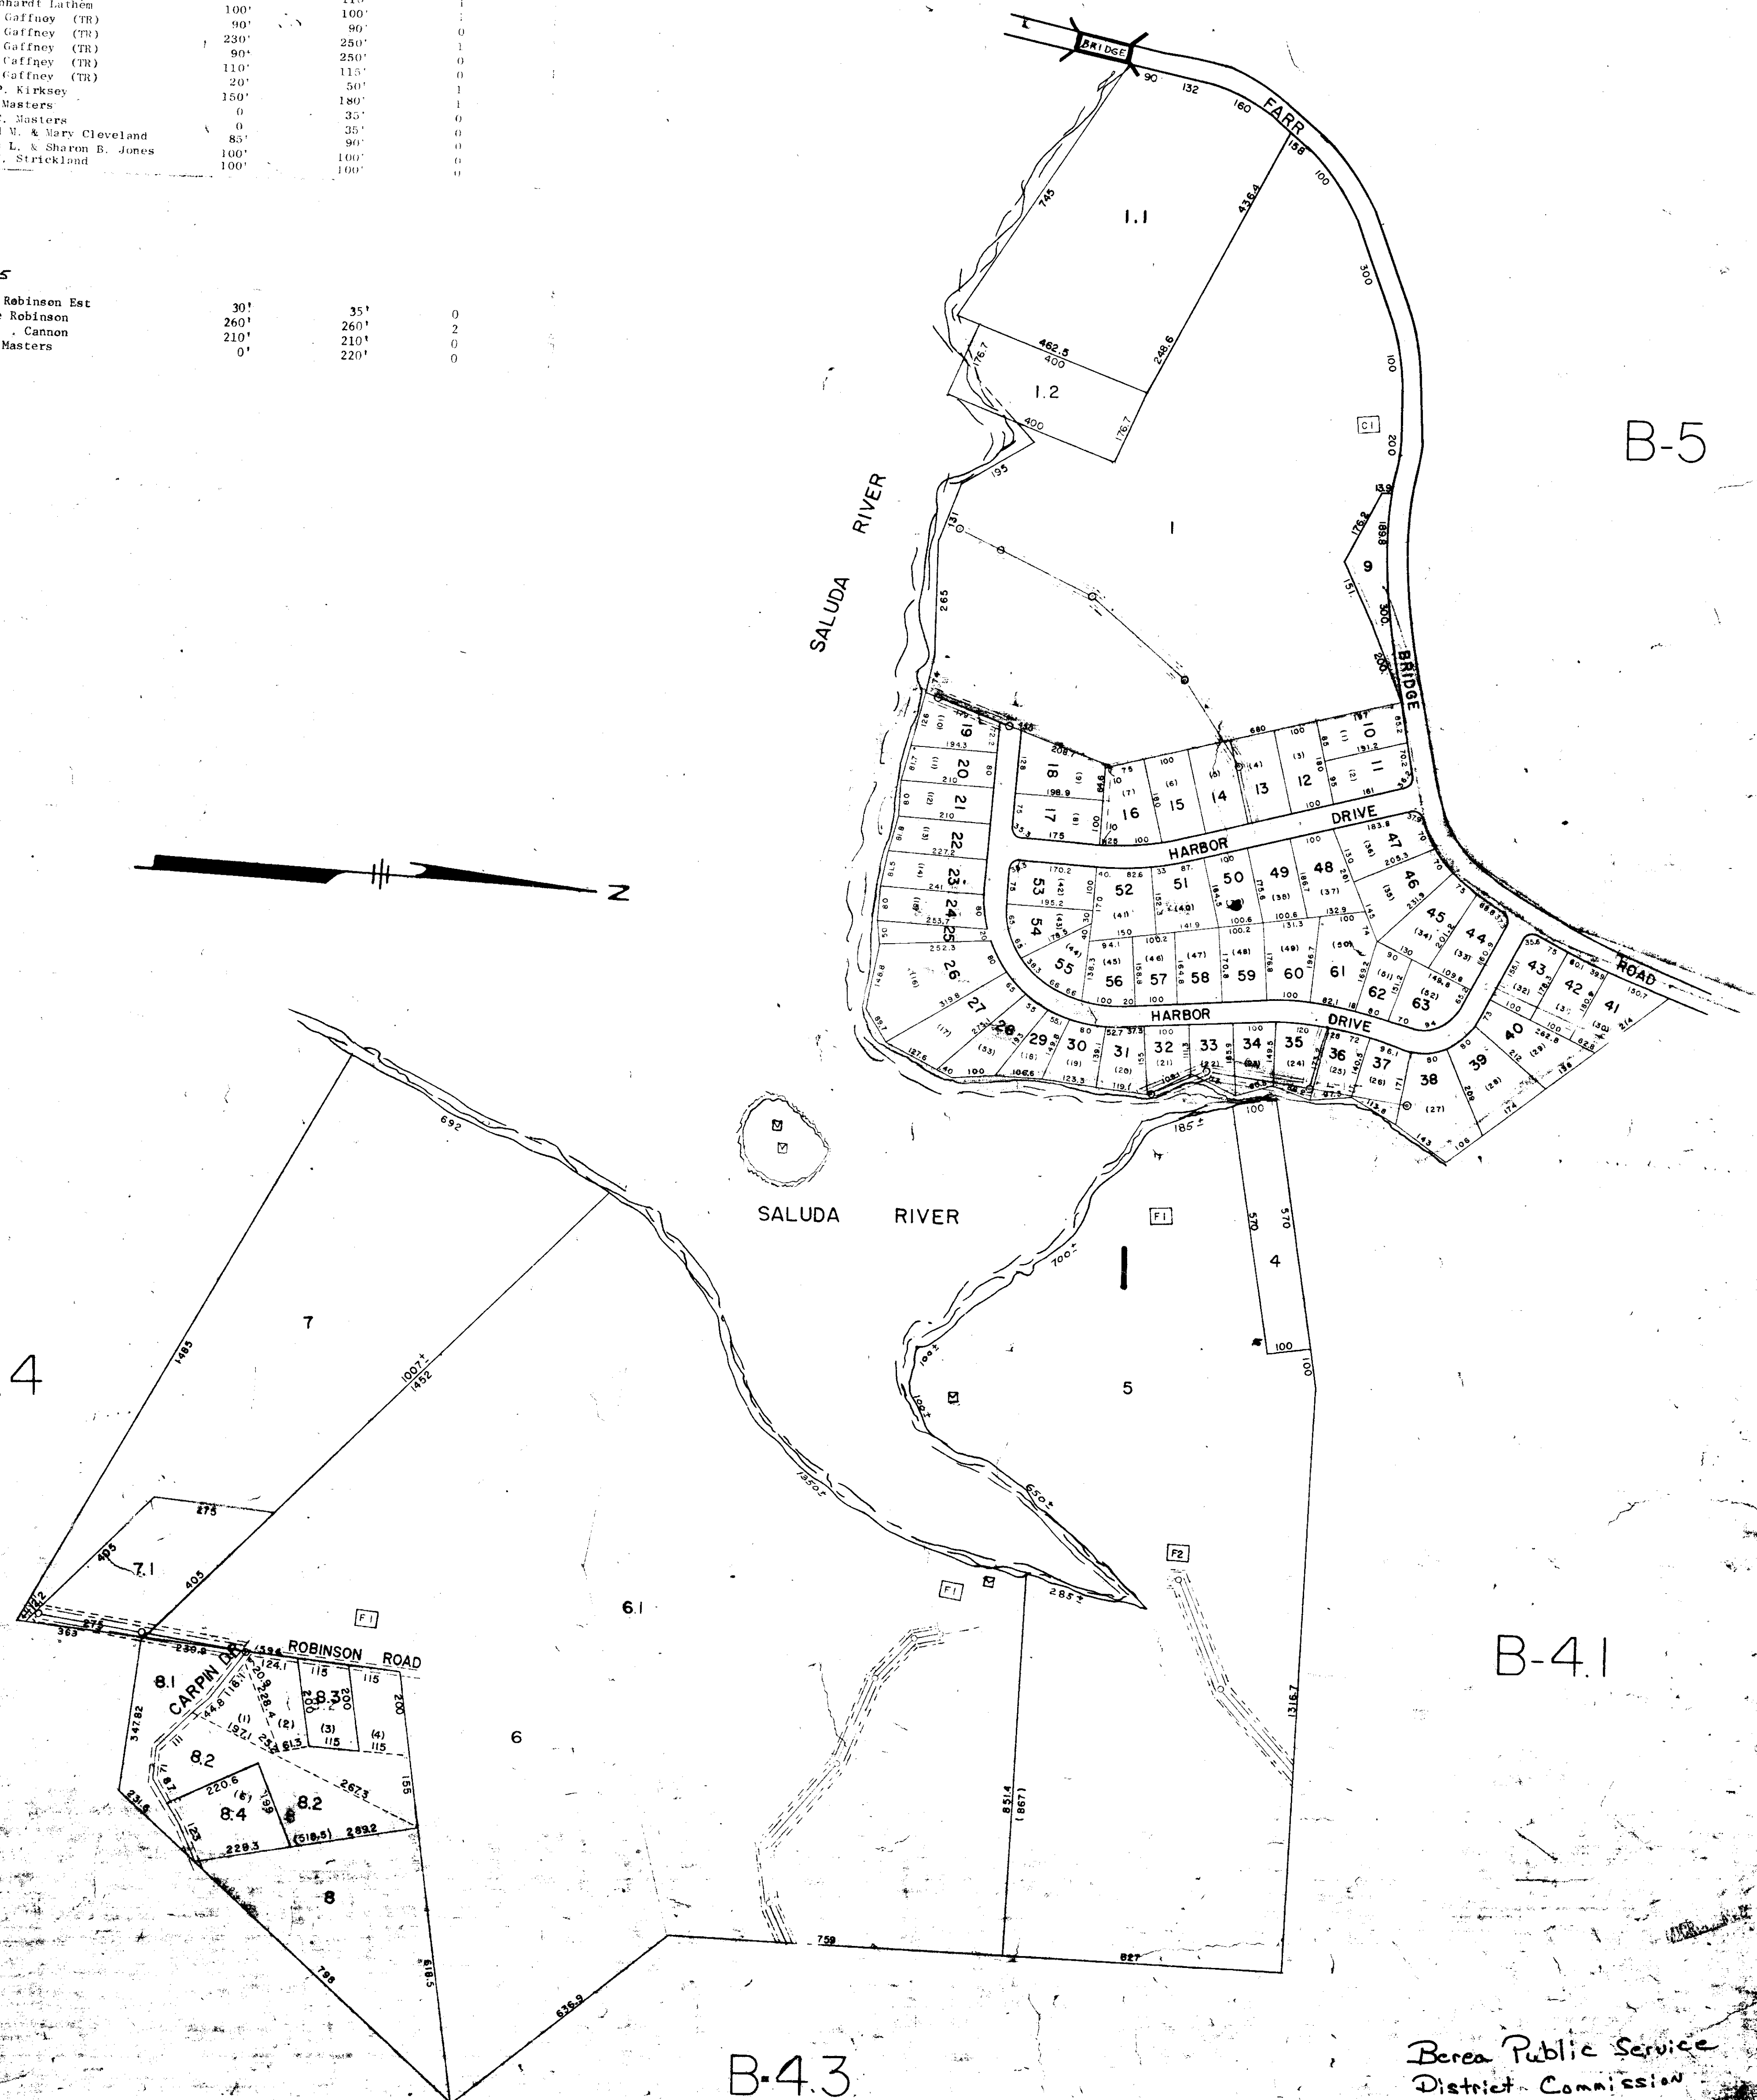

Berea Public Service  
District Commission

21131

FEB 10 1977

GREATER GREENVILLE TAX DISTRICT	
TAX DISTRICT	MAP NUMBER
100	<b>B4.2</b>
SCALE	