
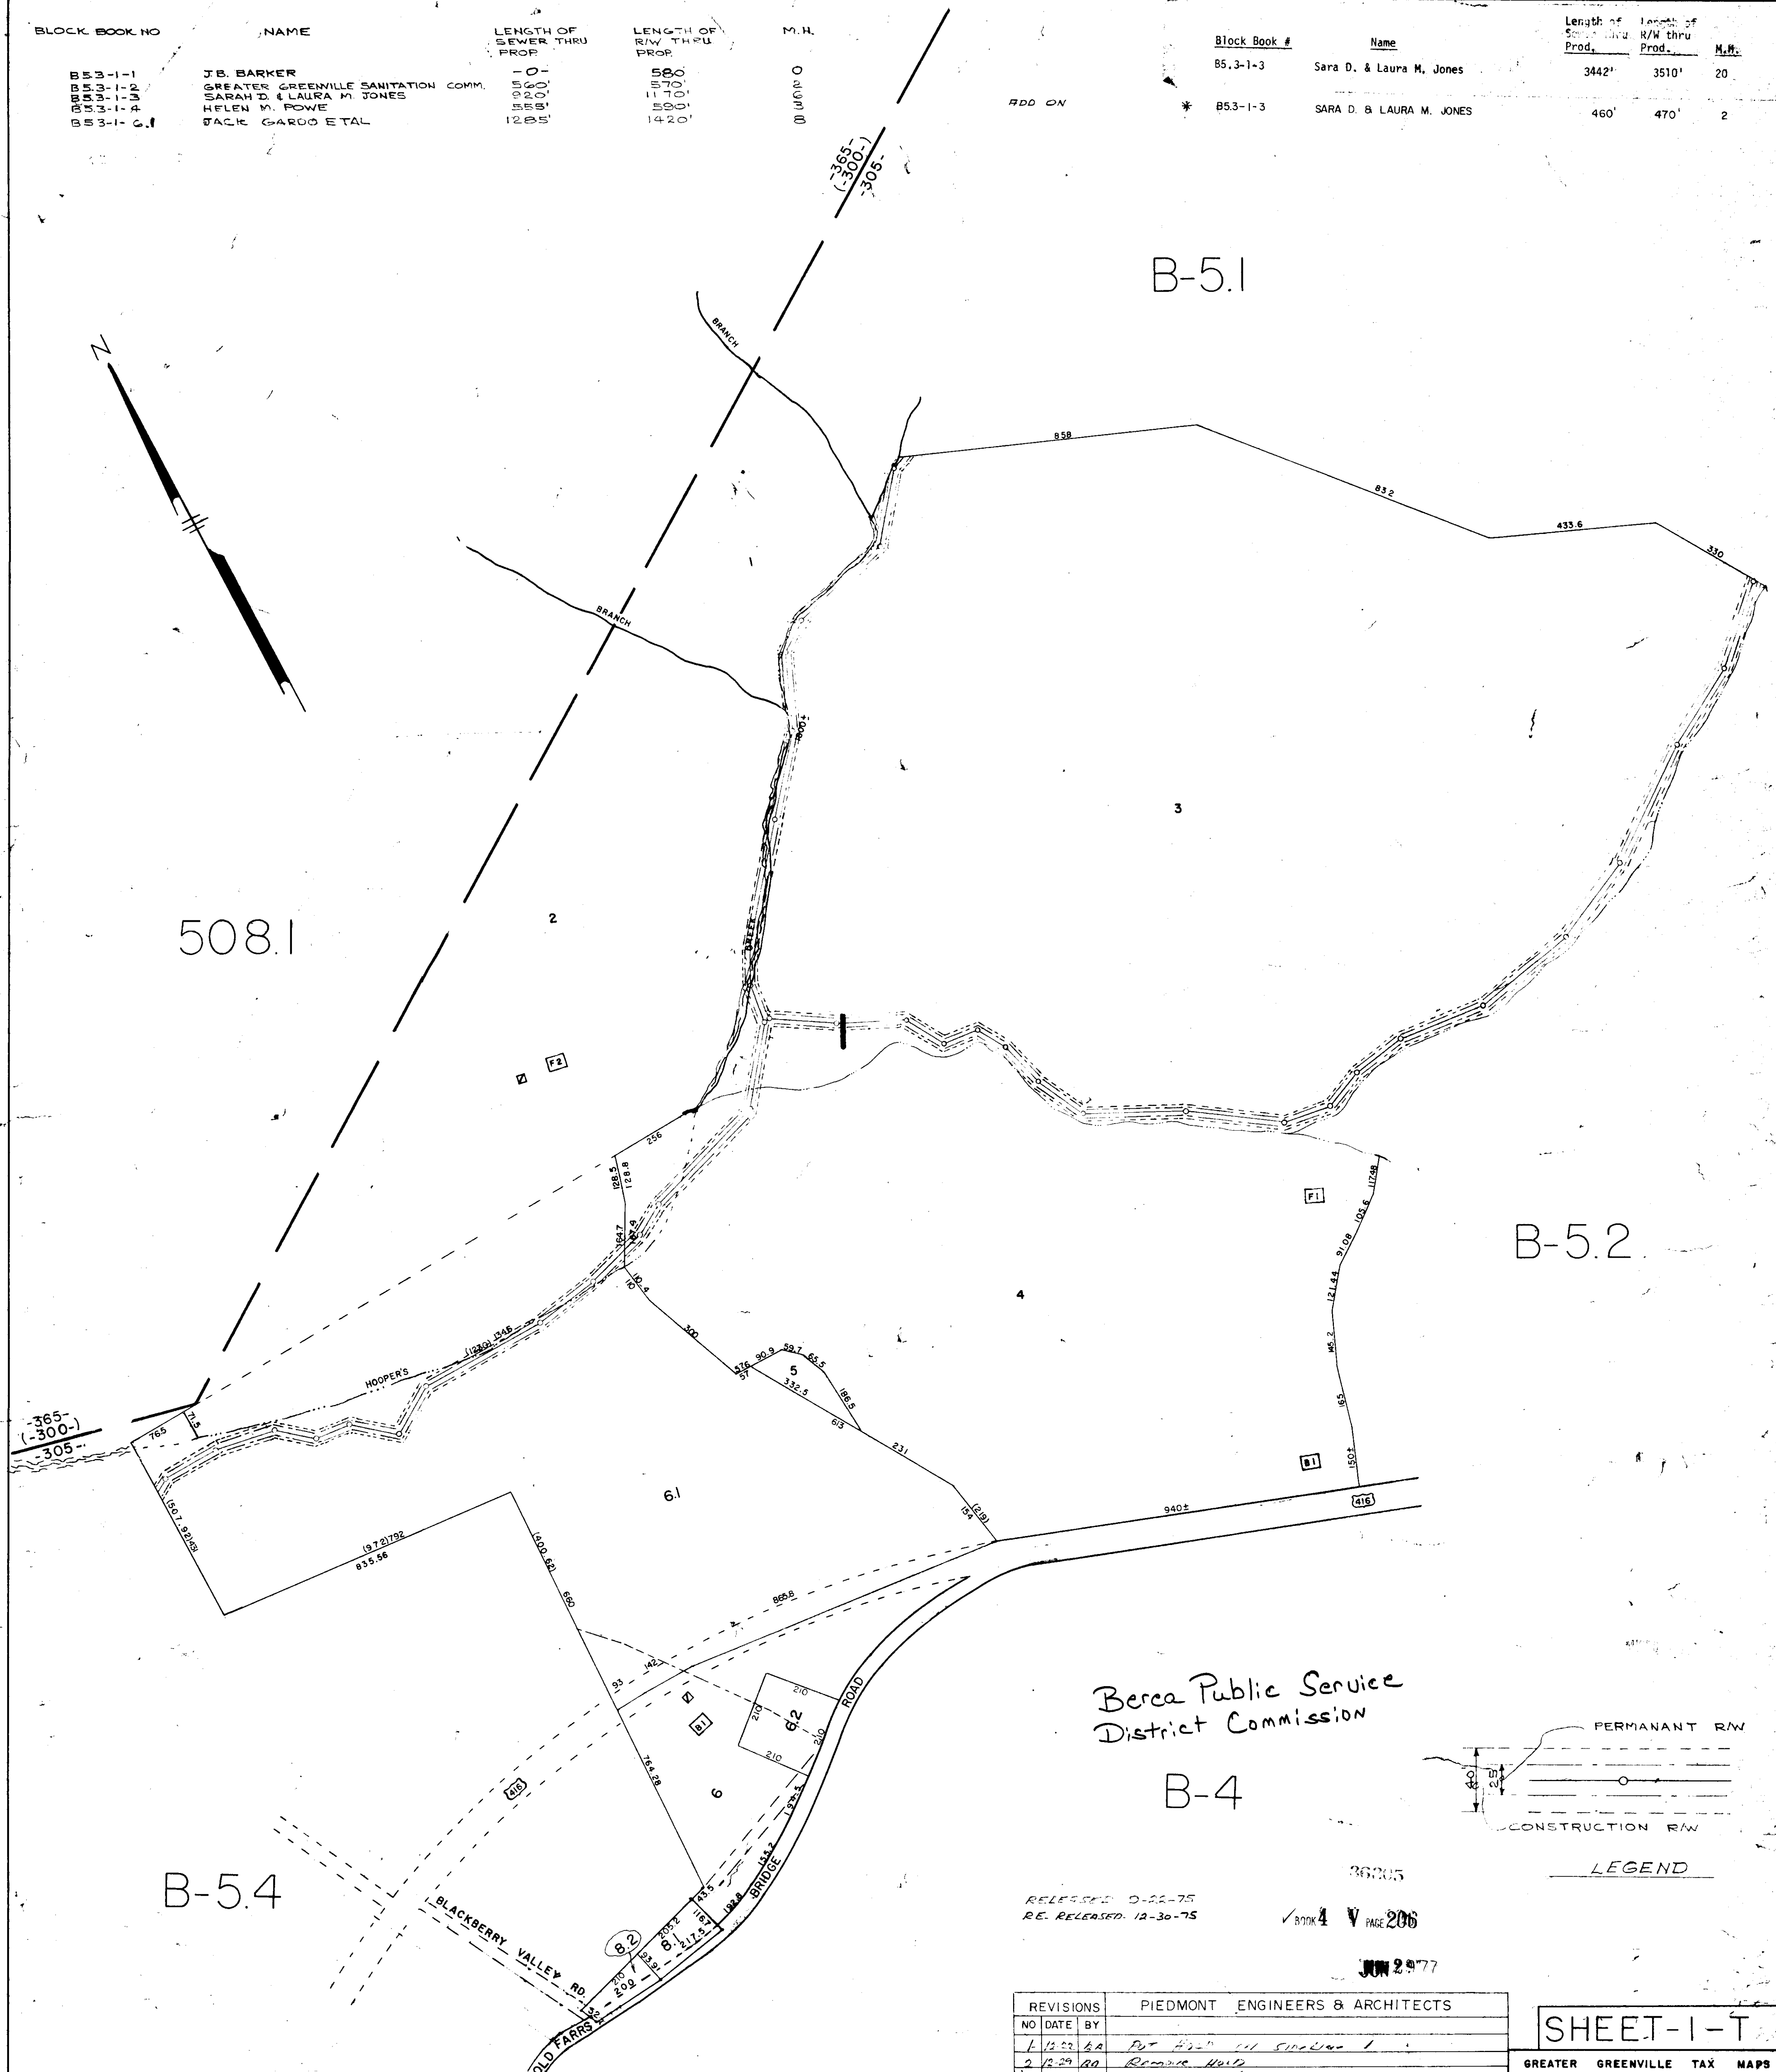



BLOCK BOOK NO	NAME	LENGTH OF SEWER THRU PROP	LENGTH OF R/W THRU PROP	M.H.
B53-1-1	J.B. BARKER	101	580	0
B53-1-2	GREATER GREENVILLE SANITATION COMM.	200	570	0
B53-1-3	SARA D. & LAURA M. JONES	200	1170	0
B53-1-4	HELEN M. FOWE	185	590	0
B53-1-5	JACK GAROO ET AL	1285	1420	0

Block Book #	Name	Length of Sewer thru Prod.	Length of R/W thru Prod.	M.H.
B5.3-1-3	Sara D. & Laura M. Jones	3442'	3510'	20
* B5.3-1-3	SARA D. & LAURA M. JONES	460'	470'	2

ADD ON

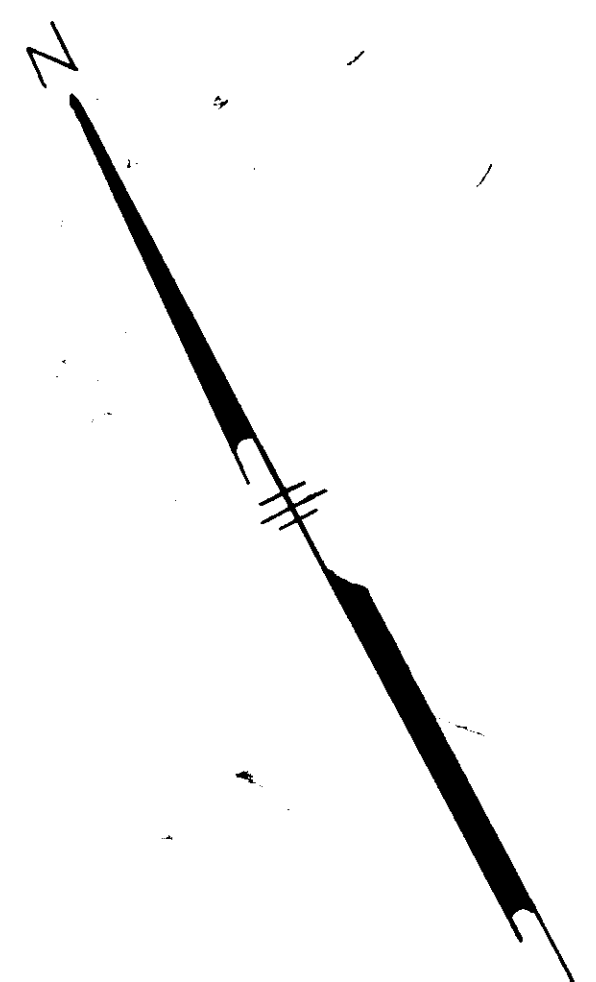

Berea Public Service District Commission

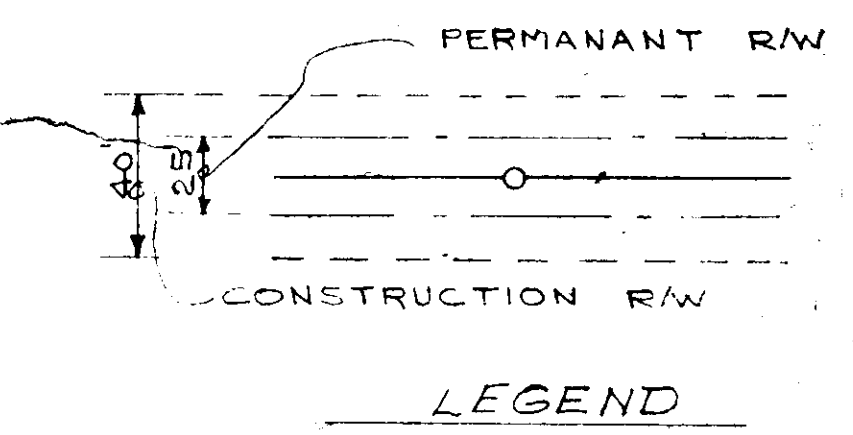

RELEASED 9-22-75  
RE. RELEASED 12-30-75

BOOK 4 PAGE 206

JUN 29 1977

REVISIONS			PIEDMONT ENGINEERS & ARCHITECTS	
NO	DATE	BY		
1	12-22-75	LR	Put in all stationing	
2	12-29-75	RD	Remove H.M.	

SHEET-1-T		
GREATER GREENVILLE TAX MAPS		
TAX DISTRICT	MAP NUMBER	REVISION
10 C	B5.3	
SCALE: 1" = 100'		
INDEX-13		