


237.3

237.1

238

232

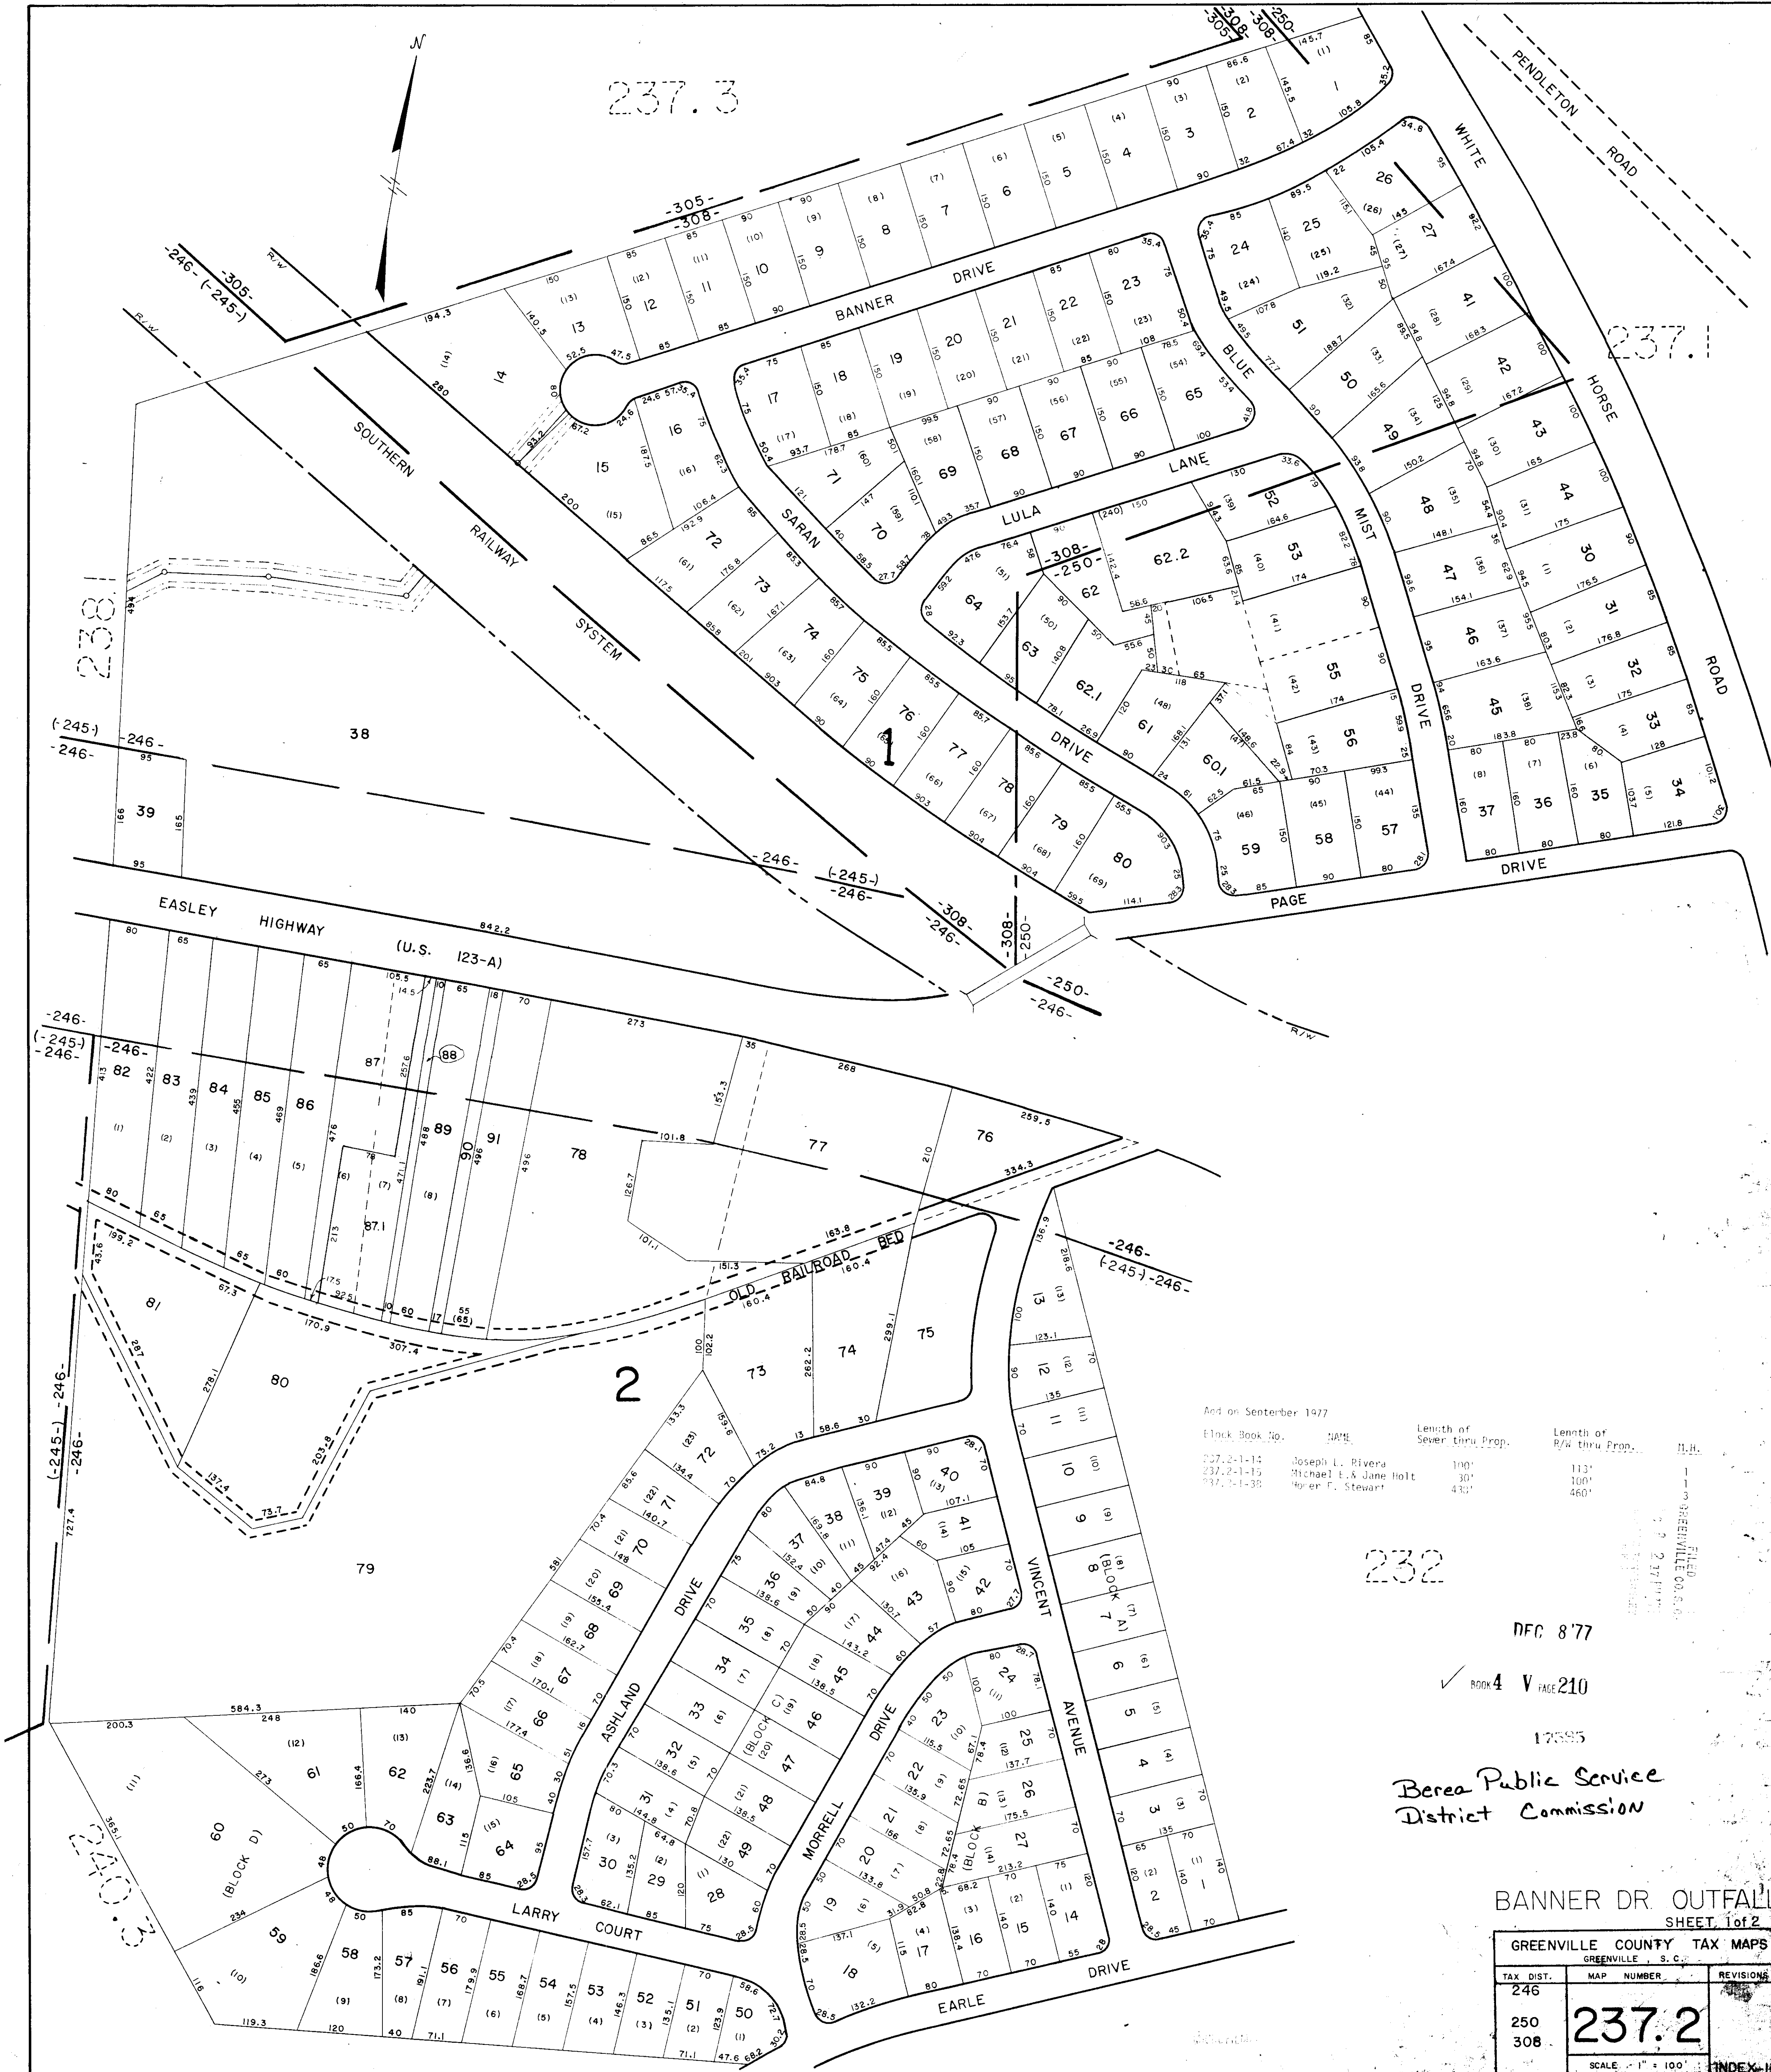

And on September 1977

Block Book No.	NAME	Length of Sewer thru Prop.	Length of R/W thru Prop.	D.D.
237.2-1-14	Joseph L. Rivera	100'	113'	1-1-1977
237.2-1-15	Michael E. & Jane Holt	30'	100'	2-2-1977
237.2-1-38	Robert F. Stewart	433'	460'	2-2-1977

DFC 8'77

BOOK 4 V PAGE 210

17885

Berea Public Service District Commission

BANNER DR. OUTFALL SHEET 1 of 2

GREENVILLE COUNTY TAX MAPS GREENVILLE, S.C.		
TAX DIST.	MAP NUMBER	REVISIONS
246		
250	237.2	
308		
SCALE: 1" = 100'		INDEX