


RECORDING FEE  
PAID \$ / 00

JAN 23 1973

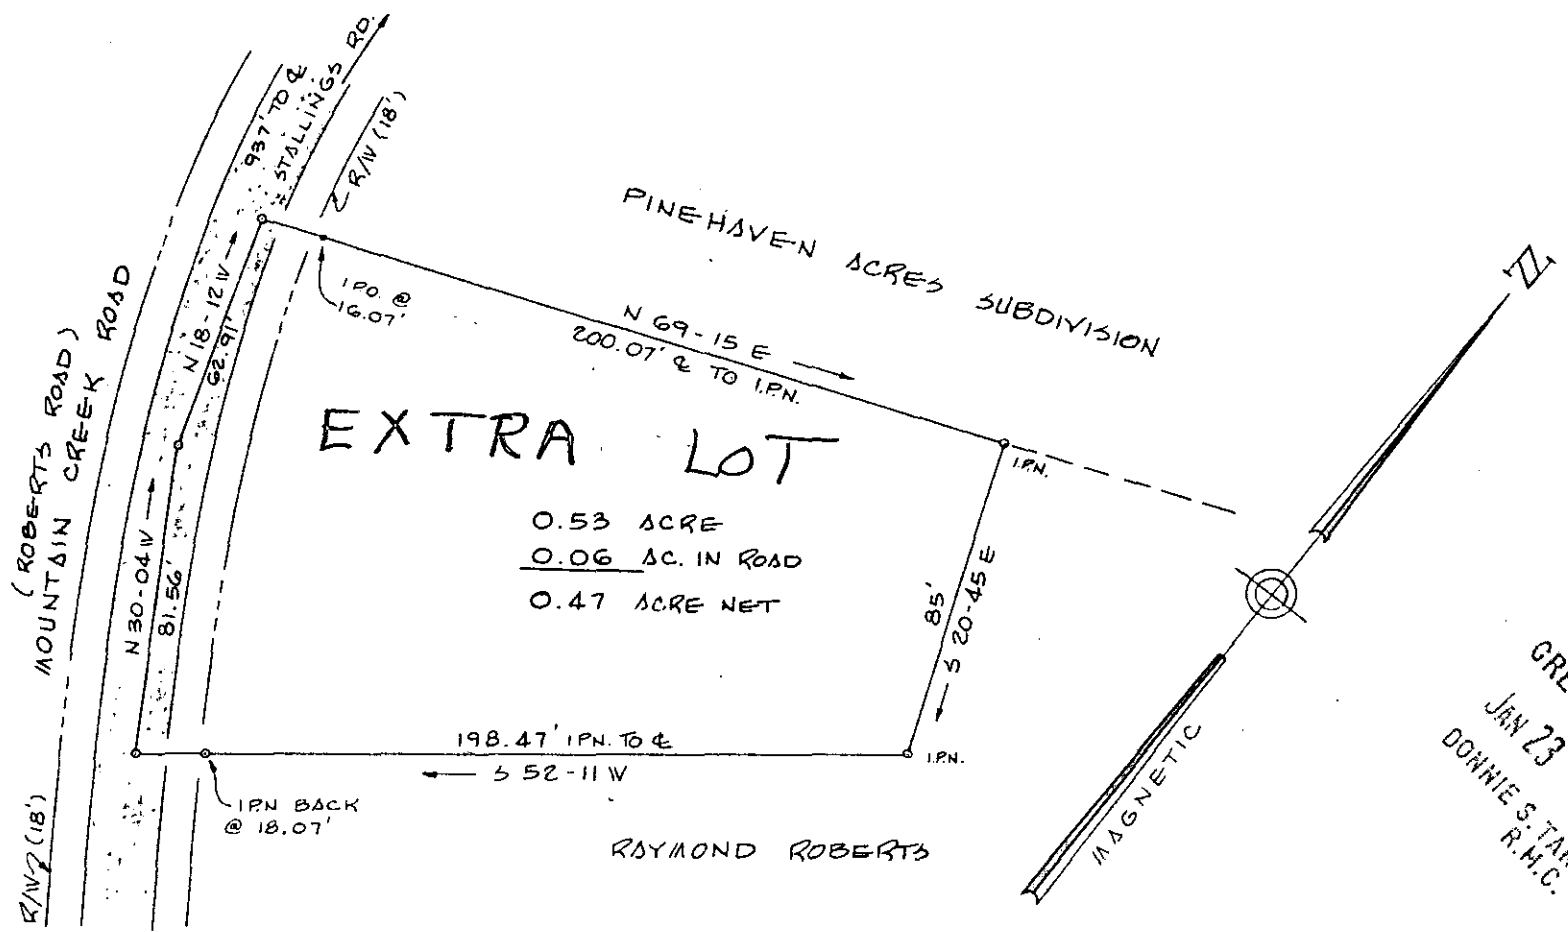

0.53 ACRE  
 0.06 AC. IN ROAD  
 0.47 ACRE NET

RAYMOND ROBERTS

GREENVILLE  
 JAN 23 9 58 AM  
 DONNIE S. TANKERSLEY  
 R.M.C.

PROPERTY OF

20806

RAYMOND ROBERTS

GREENVILLE CO., SOUTH CAROLINA

JANUARY 3, 1973 SCALE 1" = 50 FEET



enwright associates

ENGINEERS

GREENVILLE S.C.

44-30 ✓

REFERENCE BLOCK BOOK # P-12, BLOCK # 1, A PORTION OF LOT # 5

RECEIVED  
 JAN 23 1973  
 RECORDS DEPARTMENT  
 GREENVILLE S.C.