


NOTE: Plat amended March 16, 1973 to show 13.50 Acres tract

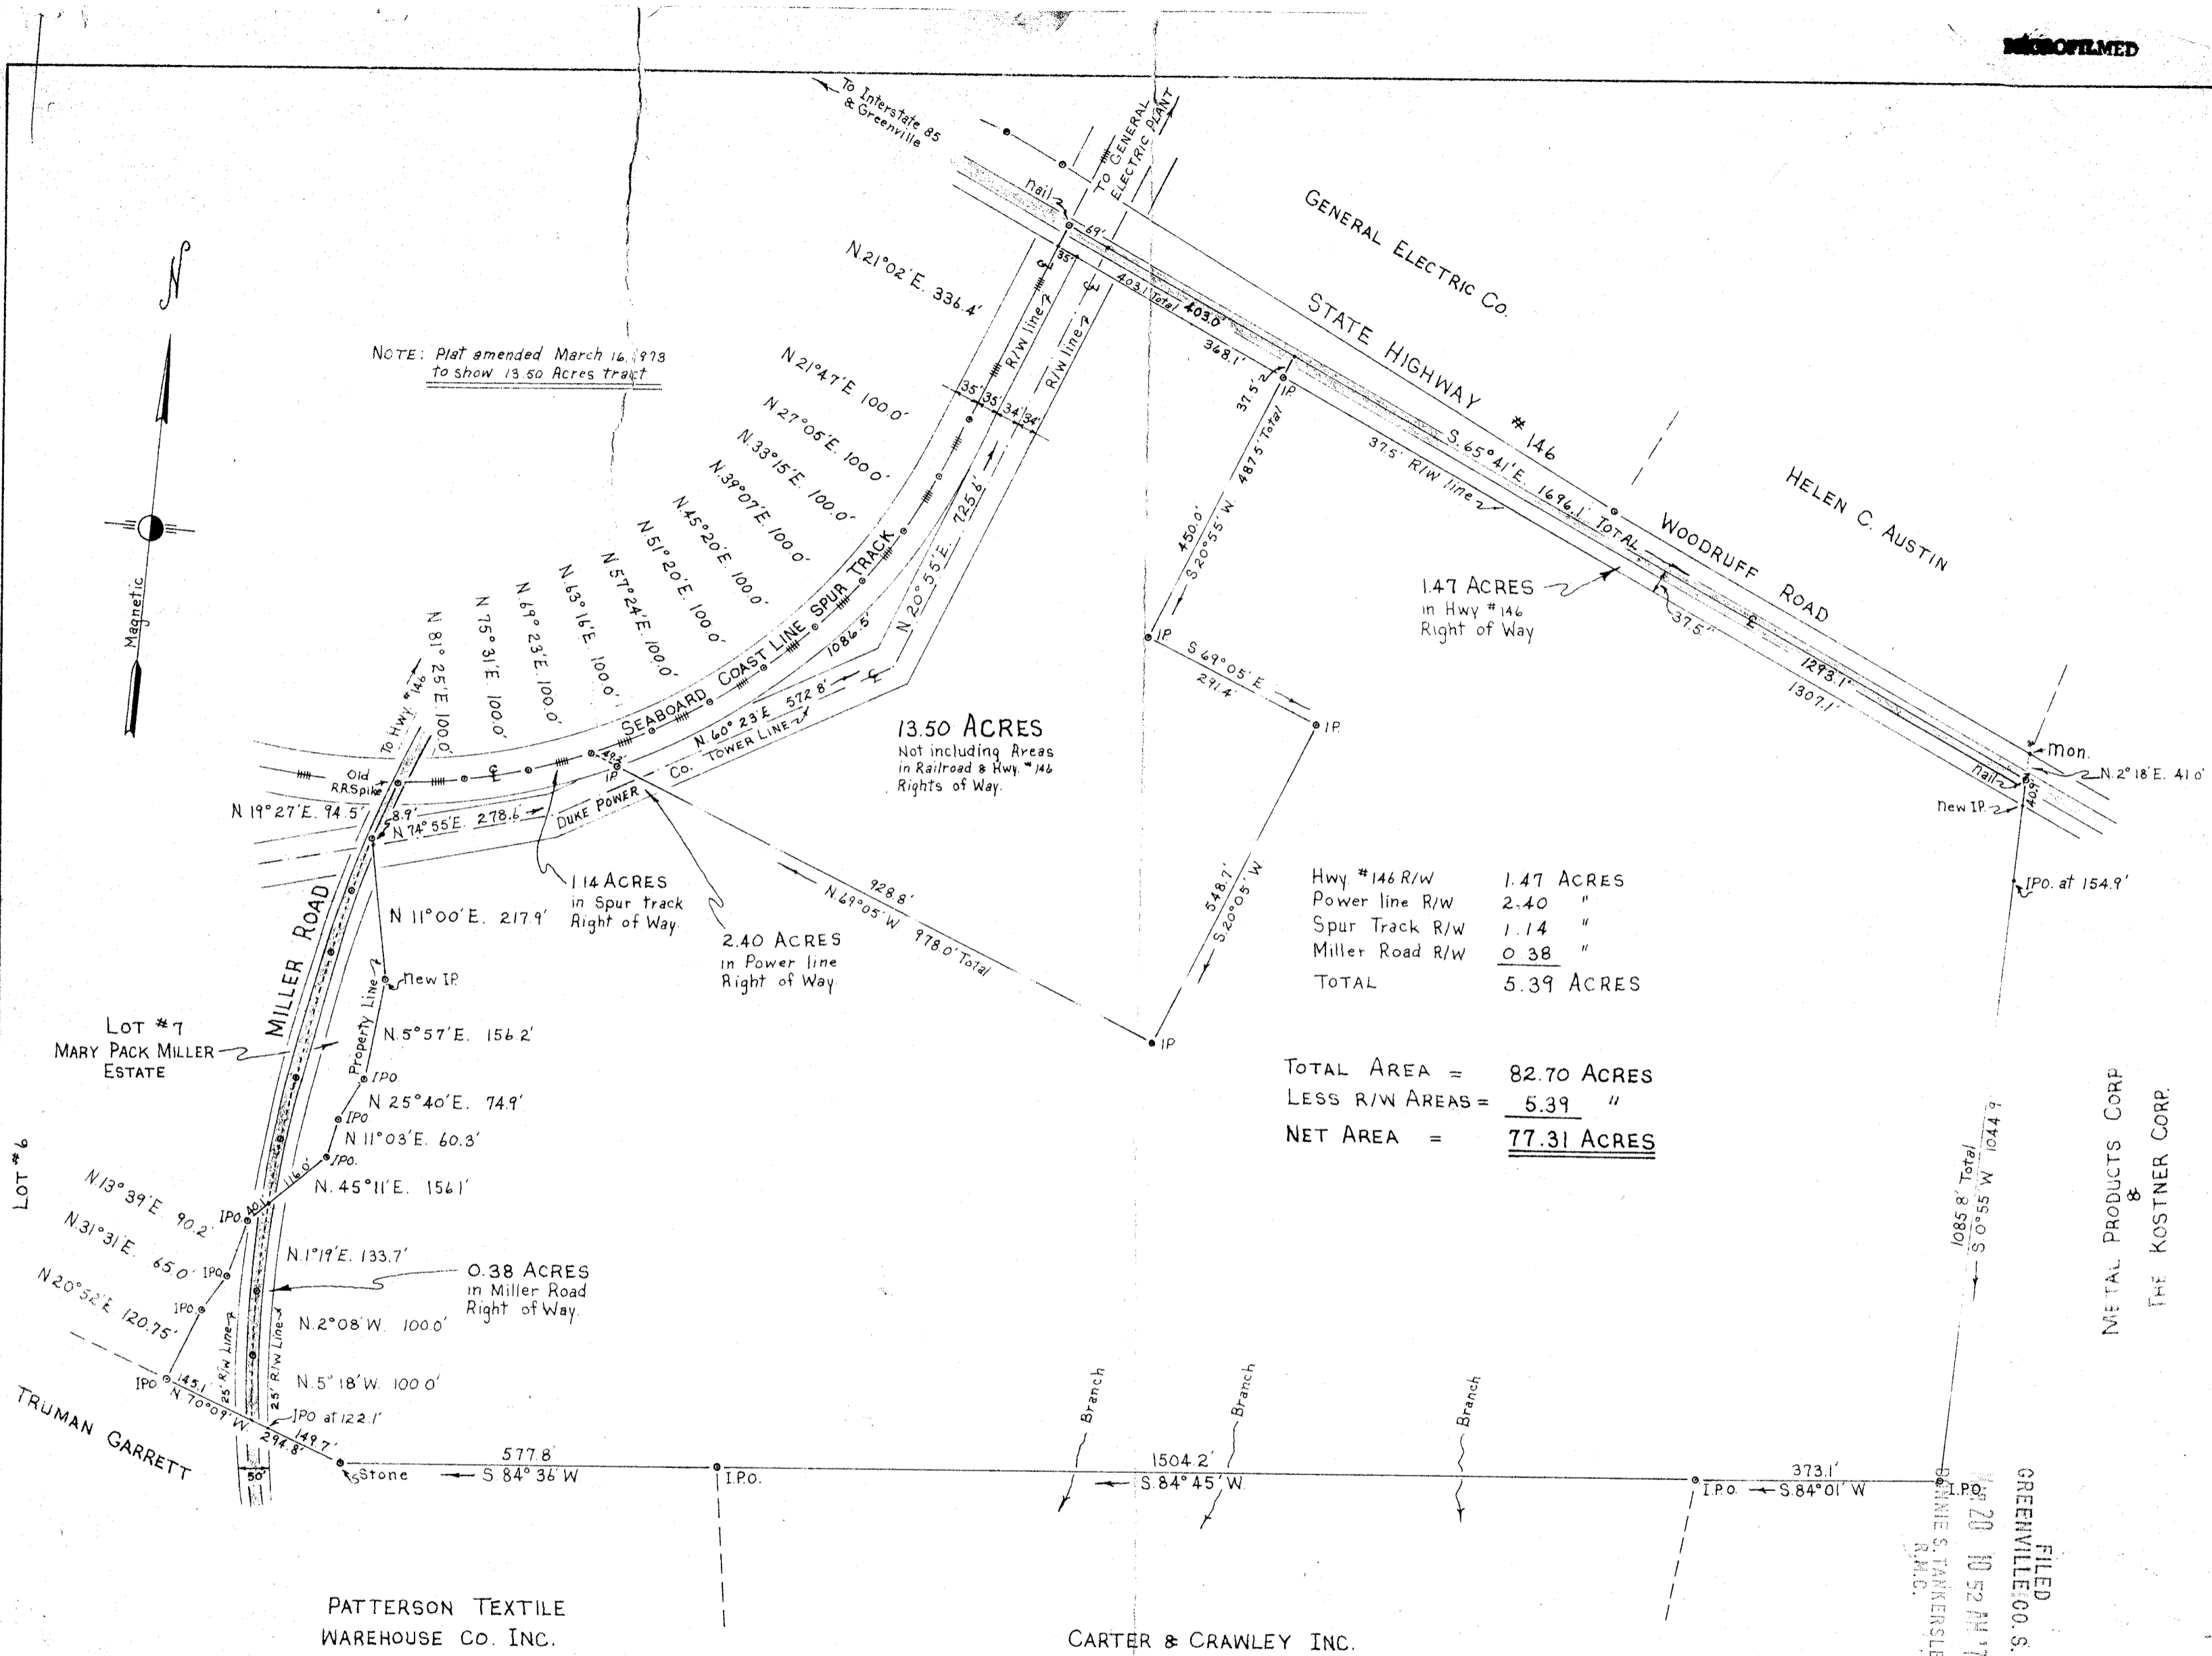

13.50 ACRES
Not including Areas
in Railroad & Hwy. #146
Rights of Way.

114 ACRES
in Spur track
Right of Way.

2.40 ACRES
in Power line
Right of Way.

0.38 ACRES
in Miller Road
Right of Way.

1.47 ACRES
in Hwy #146
Right of Way

Hwy #146 R/W	1.47 ACRES
Power line R/W	2.40 "
Spur Track R/W	1.14 "
Miller Road R/W	0.38 "
TOTAL	5.39 ACRES

TOTAL AREA = 82.70 ACRES
 LESS R/W AREAS = 5.39 "
 NET AREA = 77.31 ACRES

43-2 ✓
Jesse Belcher

PROPERTY OF SINGLETON ASSOCIATES INC.

Located approximately 7 miles east of City of Greenville.

GREENVILLE COUNTY SOUTH CAROLINA

SCALE: 1"=200 FEET FEB. 12, 1973

RECORDING FEE
PAID \$ 3.00

MAR 20 1973
26402



Tri-State Surveyors
109 Few Street
Greer, S. C. 29651

METAL PRODUCTS CORP
&
THE KOSTNER CORP.

FILED
GREENVILLE CO. S. C.
MAR 20 10 52 AM '73
B. J. STANLEY
R.M.C.