


MICROFILMED

RECORDING FEE
PAID \$ 3.00

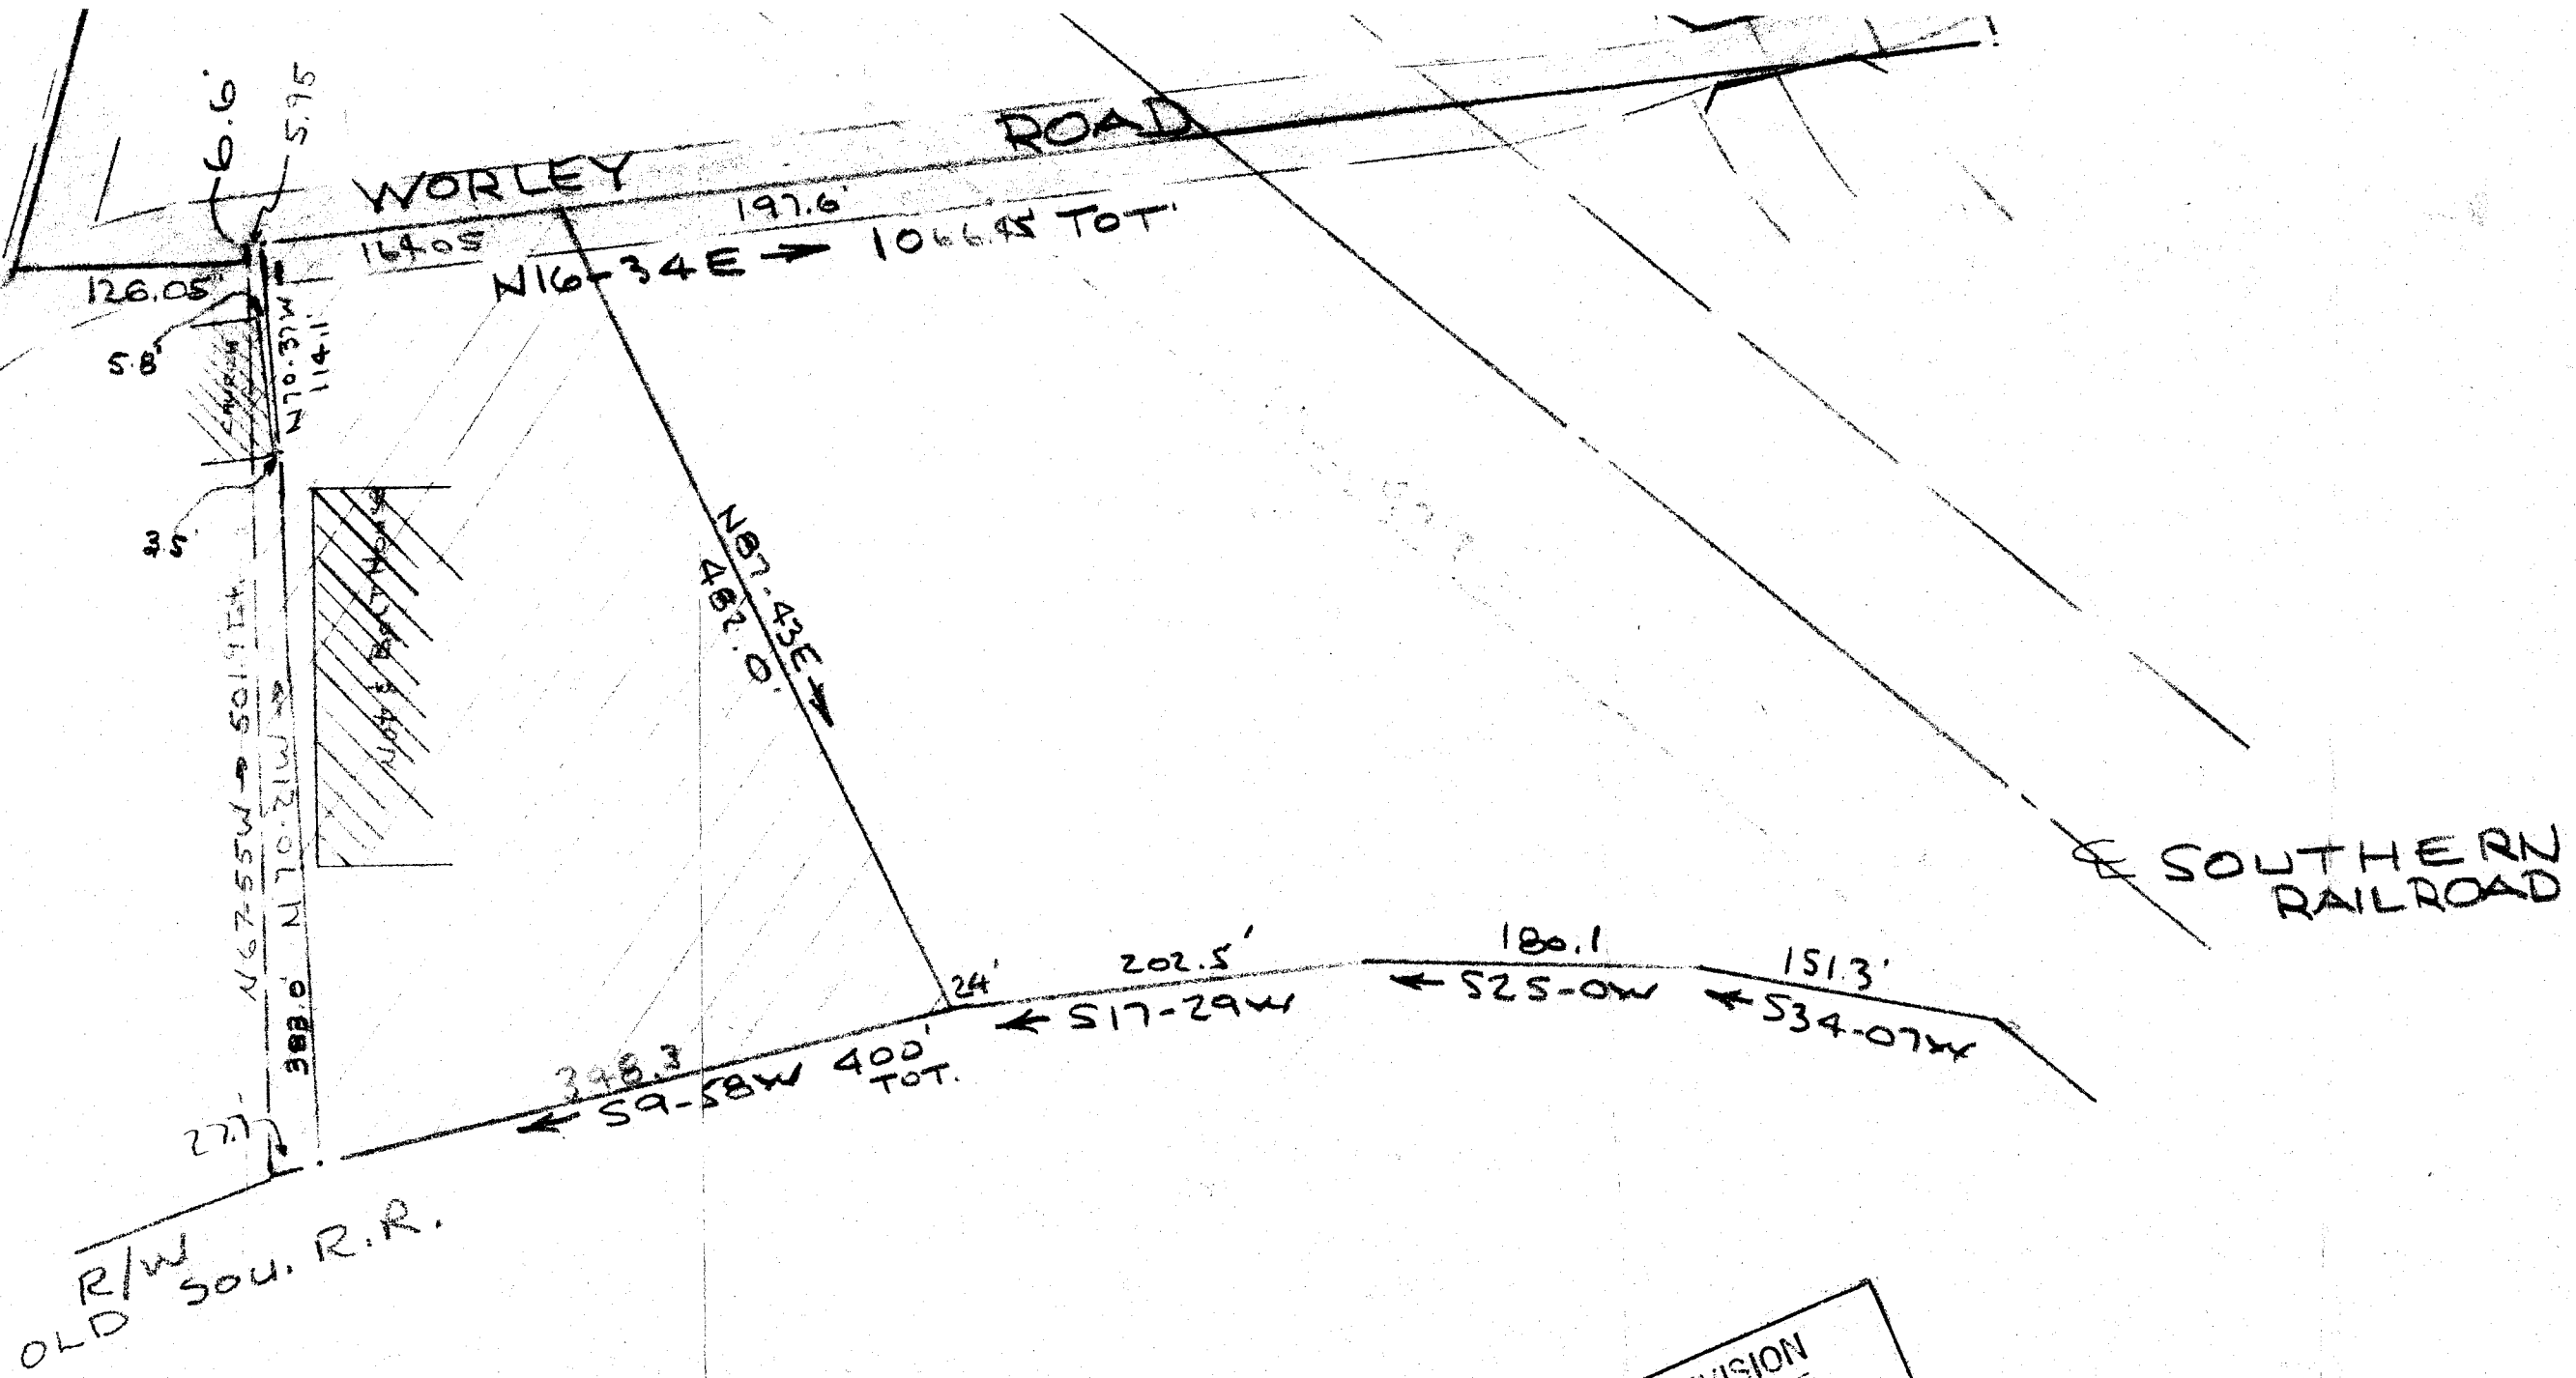

FILED
GREENVILLE CO. S.C.
MAR 20 2 16 PM '73
DONNIE S. TANKERSLEY
R.M.C.

MAR 20 1973

26401

THIS PLAT IS NOT A SUBDIVISION
AS DEFINED BY THE GREENVILLE
COUNTY SUBDIVISION REGULATIONS.
3-20-73 *[Signature]*
Planning Director of
Greenville County Planning Commission

4 7-3

SURVEY FOR
NUT AND BOLT HOUSE
GREENVILLE, S.C.
SCALE: 1"=100'
JAN 1970
REV JAN 9 1973
CAROLINA ENGINEERING
&
SURVEYING
GREENVILLE, CO
S.C.