


MICROFILMED

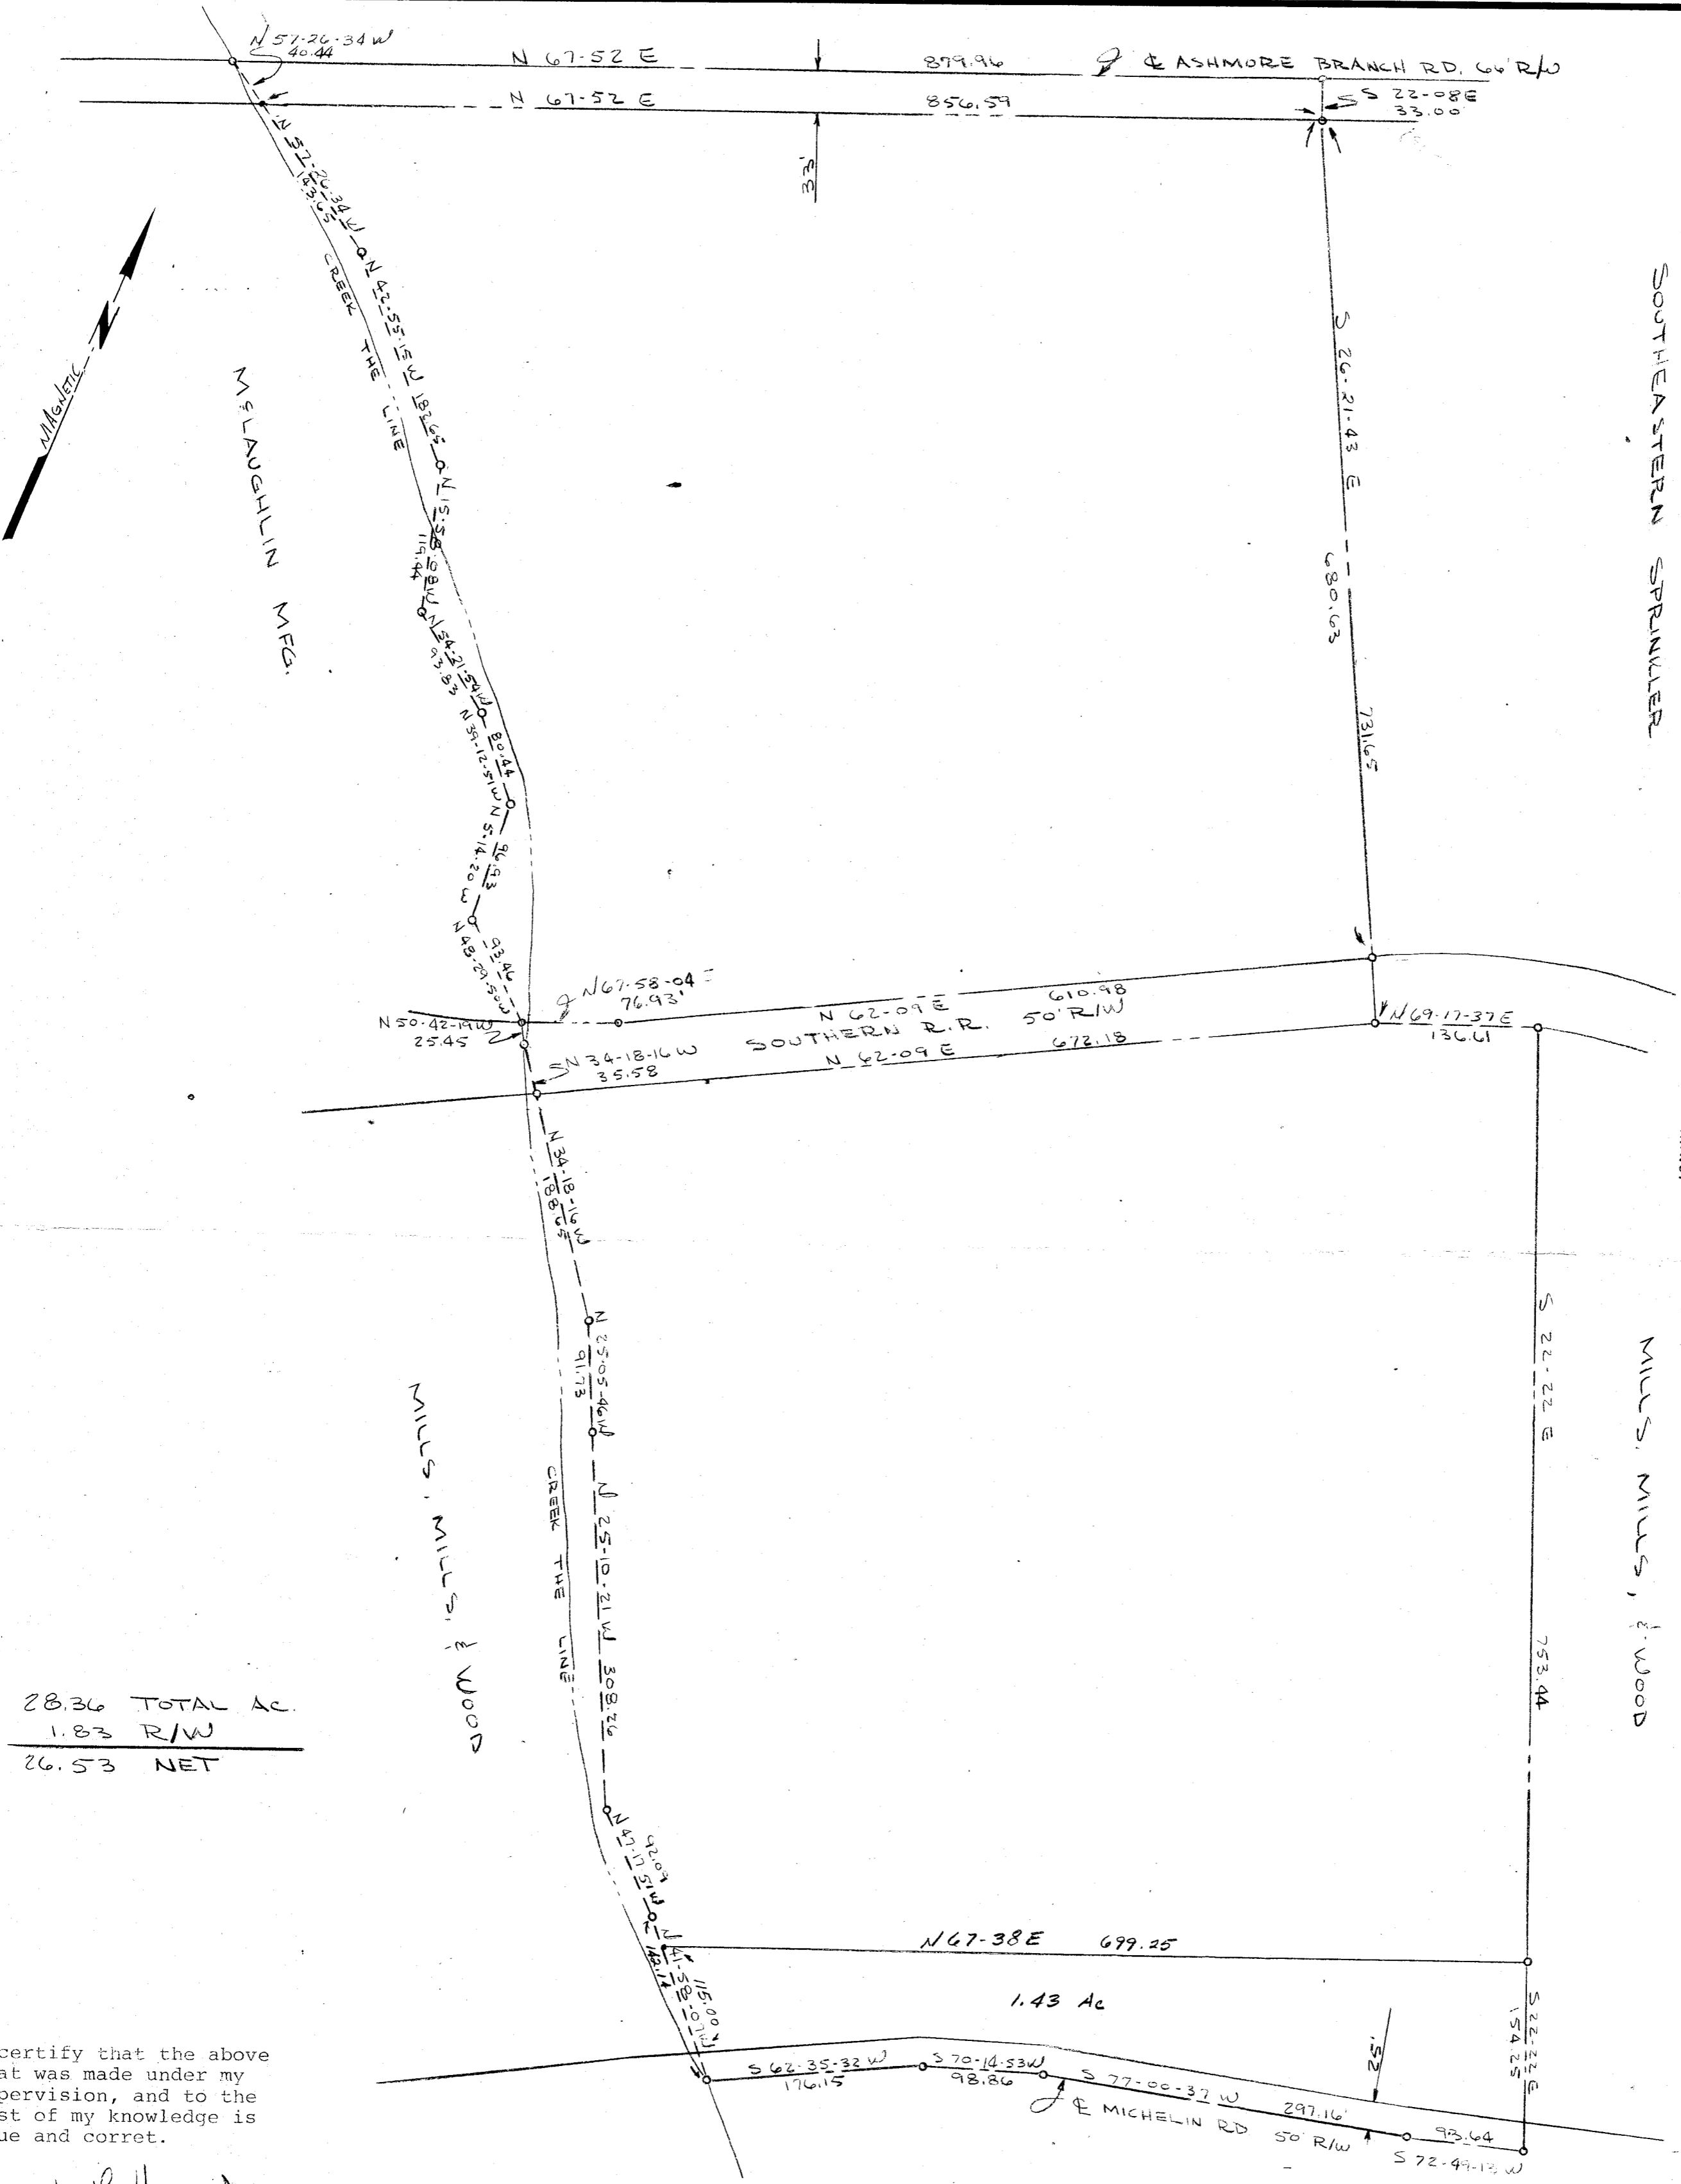

FILED
 GREENVILLE CO. S.C.
 NOV 2 4 36 PM '73
 DONNIE S. TANKERSLEY
 R.M.C.

28.36 TOTAL AC.
 1.83 R/W
 26.53 NET

I certify that the above plat was made under my supervision, and to the best of my knowledge is true and correct.

W. L. Heaner
 W. L. Heaner Jr.
 R. L. S. SC#2339

PLAT
 PROPERTY TO BE DEEDED TO
 TERRY PROPERTIES BY MILLS,
 MILLS & WOOD A PARTNERSHIP

4Z-92

RECORDING FEE
 PAID \$ 3.00

GREENVILLE COUNTY
 SOUTH CAROLINA

DATE: OCT. 22, 1973
 SCALE: 1"=100'

HEANER ENGR. CO., INC. GREENWOOD, SC

12215