

HOLLOWAY
CONST. CO.

← 1119.0' ± TO
DOGWOOD LANE

S 63 - 07 E → 185.3'

S 55 - 02 W →
113.39'

HUGH ROBBINS JR.


← N 63 - 07 W 129.82'

ARROWOOD

100'
← N 25 - 45 E

226.9 ±

DUNHAM BRIDGE RD.

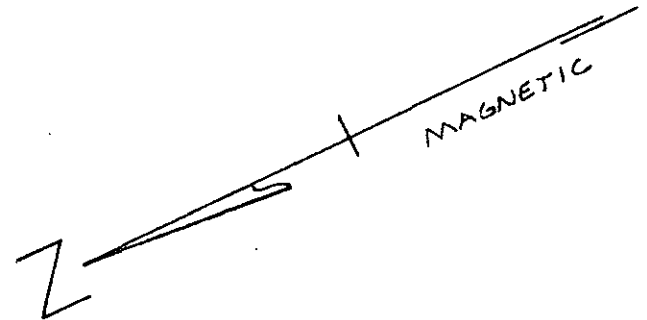

SURVEY FOR
JAMES B. ARROWOOD
NEAR GREENVILLE, S.C.

11, 1973

SCALE 1" = 50'

1549

DRAWN BY: CAMPBELL E. CLARKSON
SURVEYORS, INC.

Campbell E. Clarkson
S. C. R. L. S. No. 2589



R.M.C.
DONNIE S. TANKERSLEY
JUL 12 10 02 AM '73
S.C.
RECORDING FEE PAID \$1.00

5 A - 102 ✓

MICROFILMED