


MICROFILMED

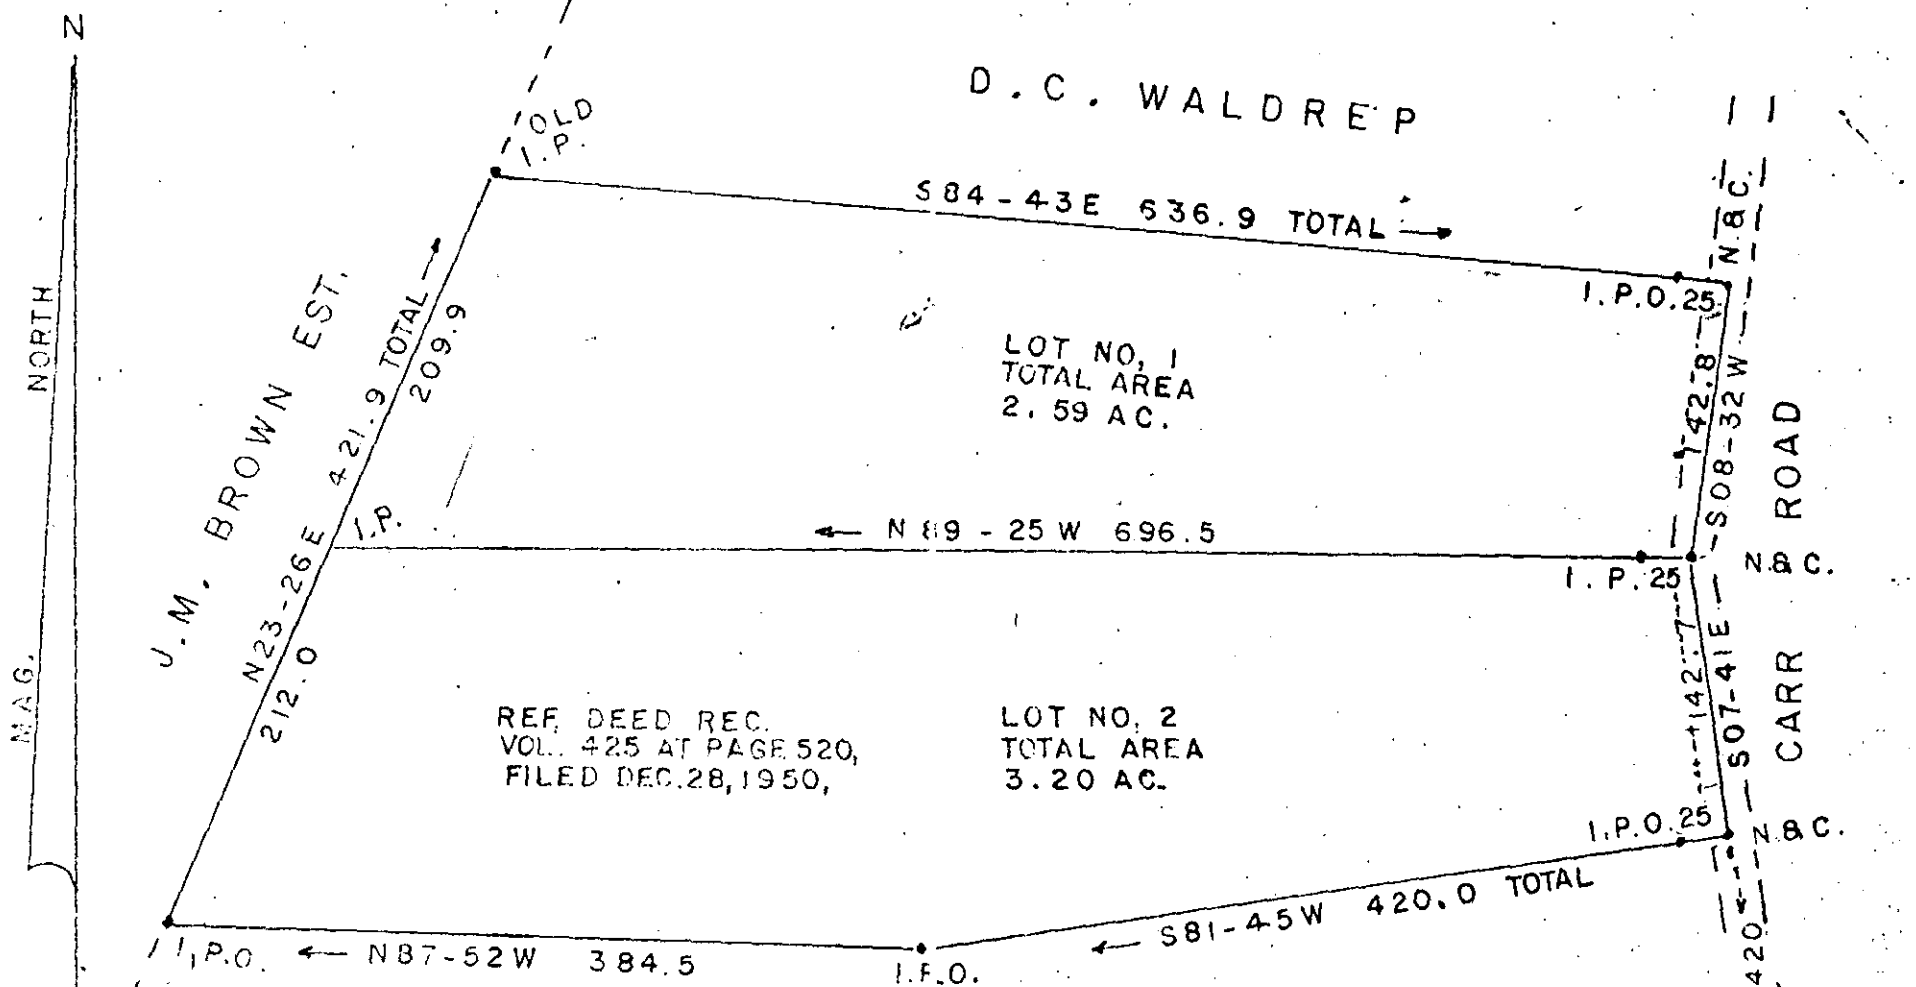

REF. DEED REC. VOL. 425 AT PAGE 520, FILED DEC. 28, 1950,

LOT NO. 2 TOTAL AREA 3.20 AC.

RAY McCUEN

GARY McCUEN

RAY ROAD

STATE OF SOUTH CAROLINA GREENVILLE COUNTY

PROPERTY OF GEORGE S. RAINEY LOCATED NEAR MOONVILLE

2004

RECORDING FEE PAID \$ 1.00

SURVEYED JULY 5, 1973,

SCALE 1" = 100'

JUL 19 1973

BY CHARLES K DUNN & DEAN C. DENNIS ASSOCIATES L.S. REG. NO. 1578. 5A-107

FILED GREENVILLE CO. S.C. JUL 19 3 33 PM '73 DONNIE S. TANKERSLEY R.M.C.