


1973

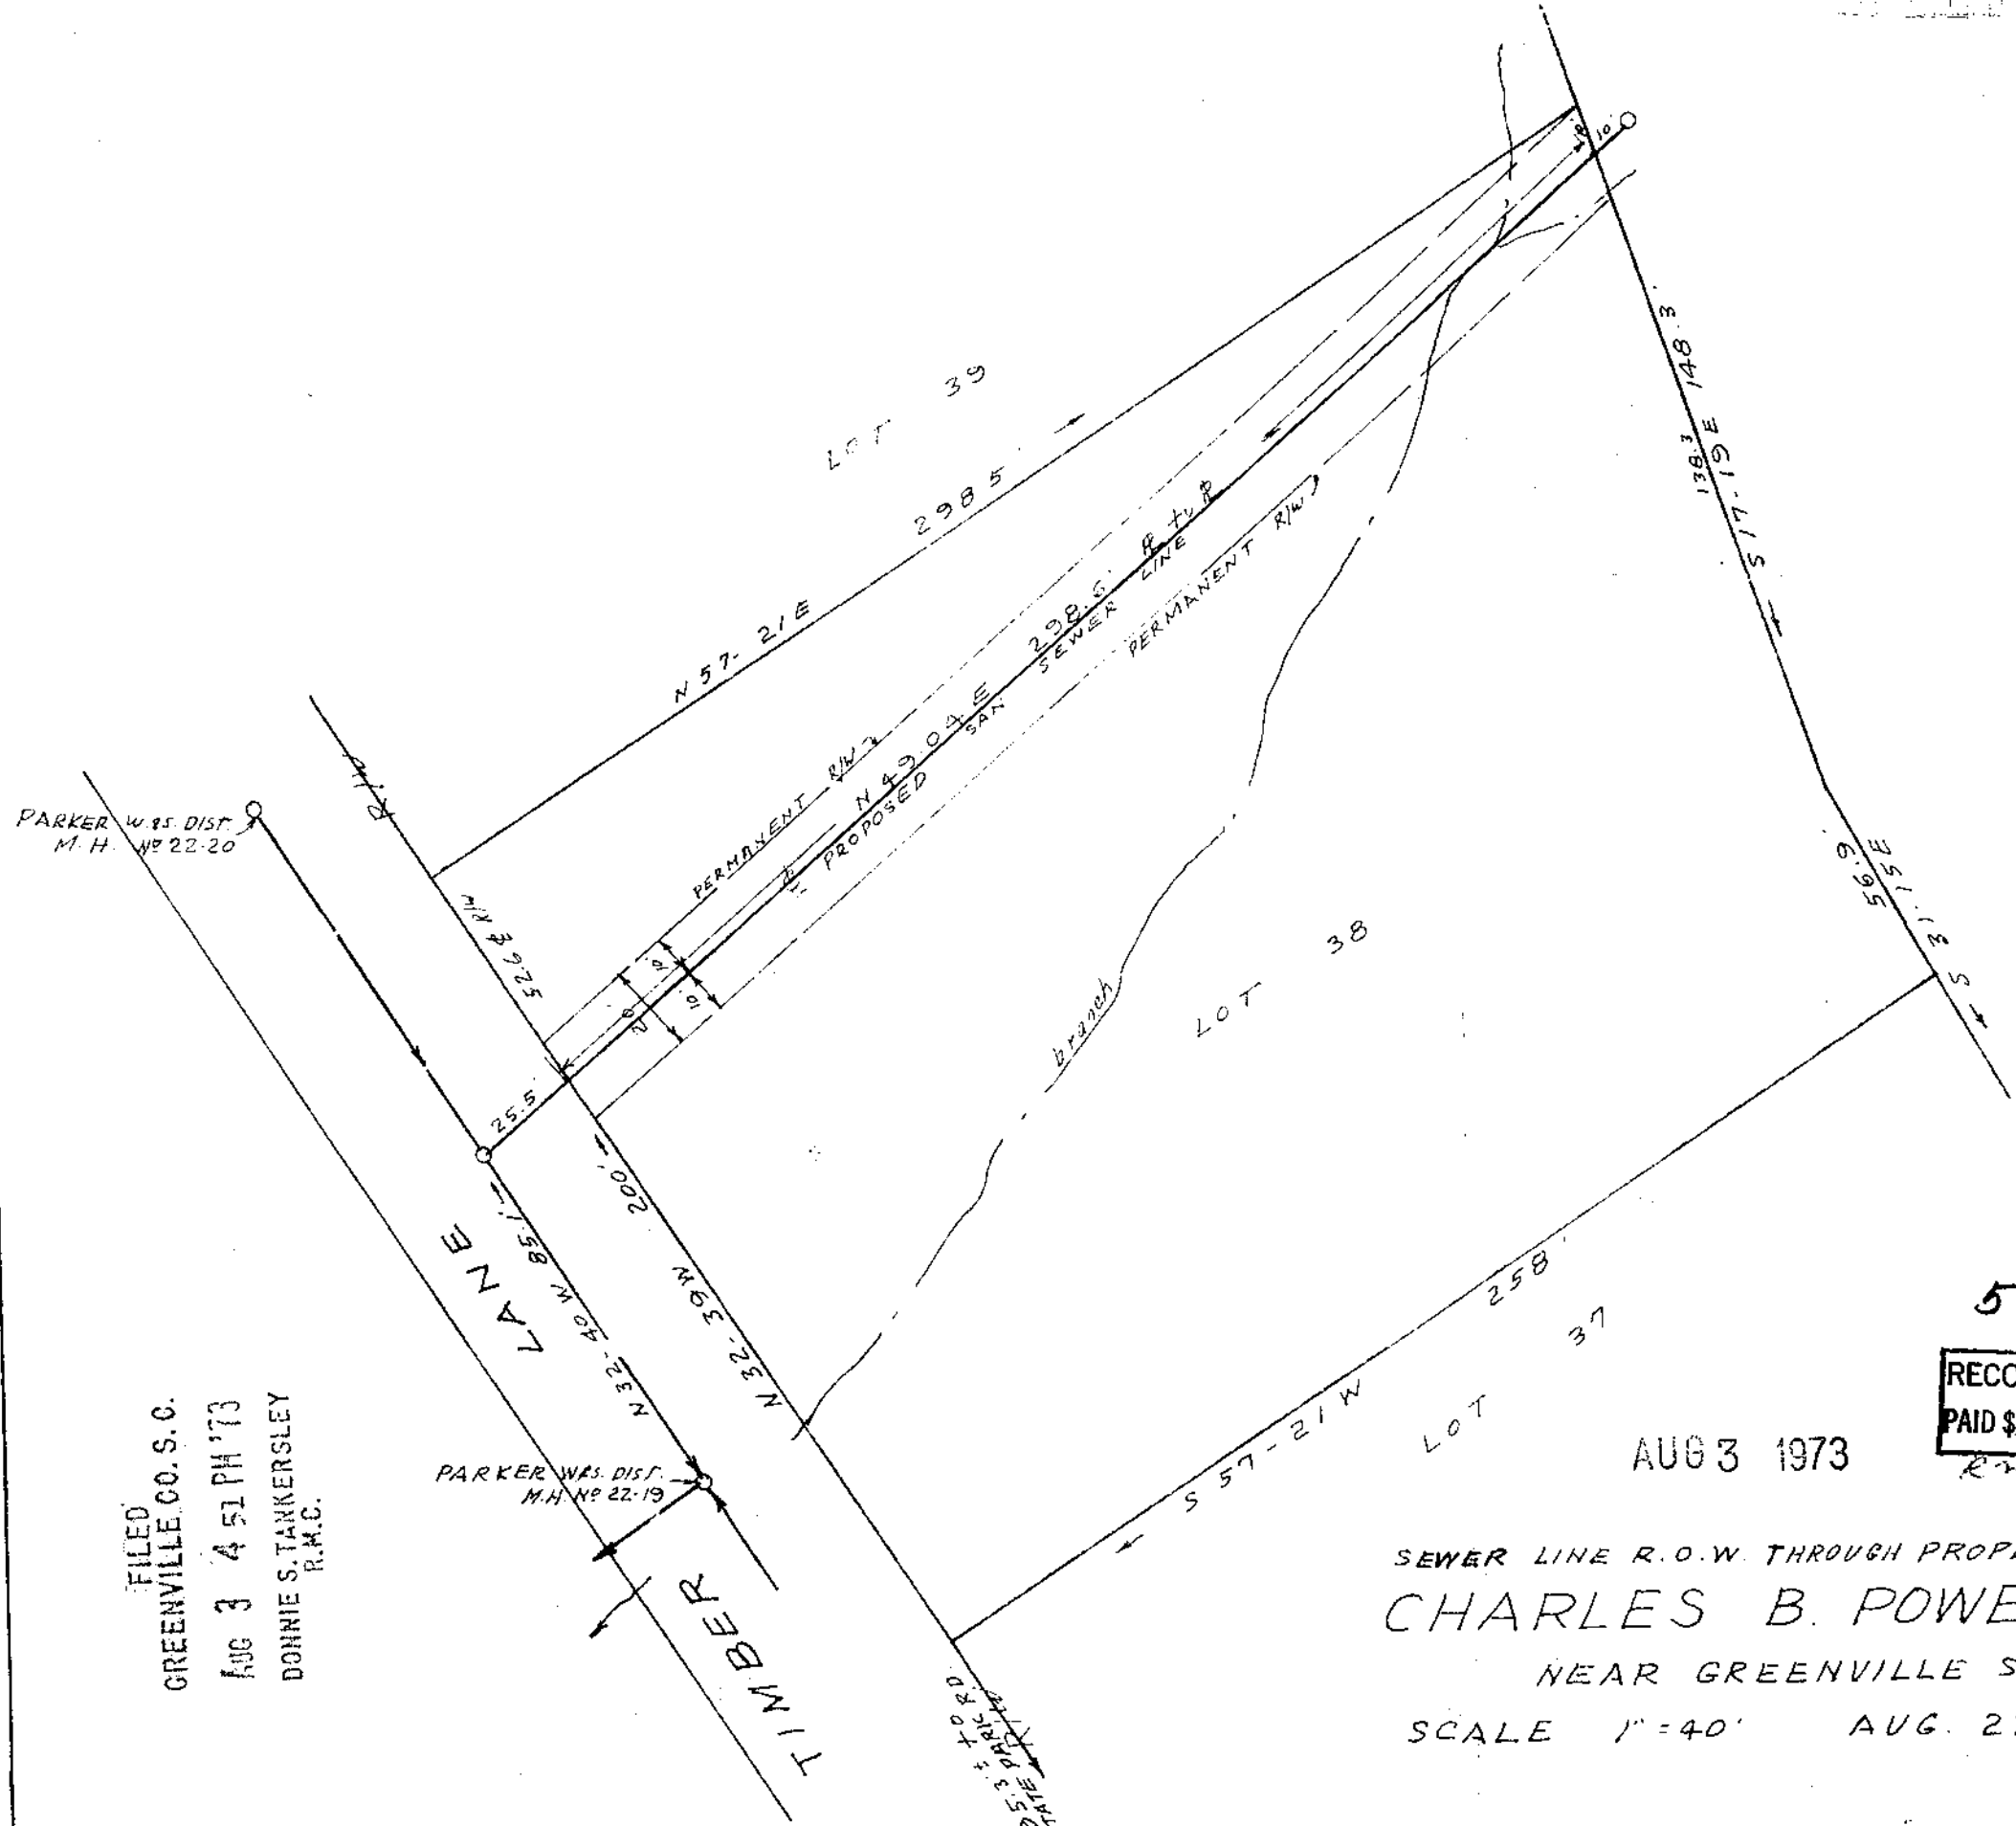

5B-6

RECORDING FEE  
PAID \$ 2.00  
*Rme*

AUG 3 1973

SEWER LINE R.O.W. THROUGH PROPERTY OF  
**CHARLES B. POWELL**  
NEAR GREENVILLE S.C.  
SCALE 1" = 40' AUG. 22, 1972

REF: LOT NO. 38 ON PLAT OF "HOLLYVALE"  
RECORDED PLAT BOOK Y, PAGE 131

3744

C.O. RIDDLE Reg. L.S. 1347 Greenville, S.C.

FILED  
GREENVILLE, CO. S.C.  
AUG 3 4 51 PM '73  
DONNIE S. TANKERSLEY  
R.M.C.

PARKER WAS. DIST.  
M.H. NO. 22-19

PARKER WAS. DIST.  
M.H. NO. 22-20