

REF: PORTION OF JOHN M. GREER EST.

- WILL & ROSA SHUMATE -

- 12 -


N2-10E →  
450'

- 11 -

- ANNA JACKSON KING -

N89-30W  
252.7

208'  
N89-45E

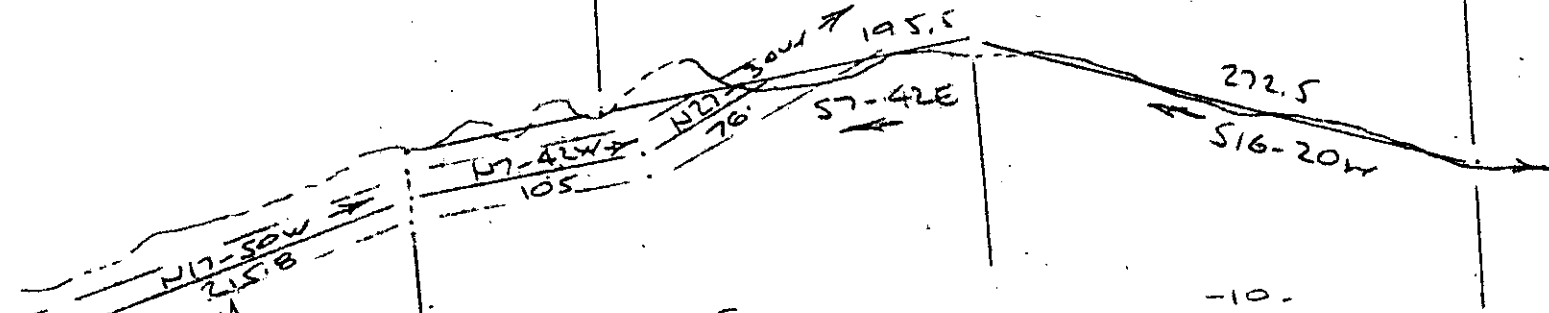

- 9 -

- 10 -

- HENRY K. CLARK -

- 8 -


← 20' RD

- MILROSE & INEC. GREER -

- RAYMOND JACKSON -

S88-45W  
588-885

966

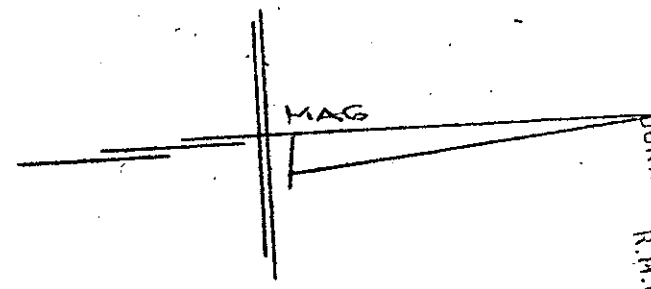

FILED  
GREENVILLE CO. S.C.  
SEP 21 3 45 PM '73  
DONNIE S. TANKERSLEY  
R.M.C.

5B-25

RECORDING FEE  
PAID \$ 2.00

ROAD ACCESS TO PROPERTY OF  
ANNA JACKSON KING  
NEAR GREENVILLE S.C.  
SCALE: 1"=100' 3 MAY 1973

CAROLINA ENGINEERING & SURVEYING  
112 MAINLY ST.  
GREENVILLE, S.C.

8471