

FILED  
GREENVILLE CO. S. C.

Nov 28 1 23 PM '73


DONNIE S. TANKERSLEY  
R.M.C.

MICROFILMED



S.C. HWY #20

TO PIEDMONT

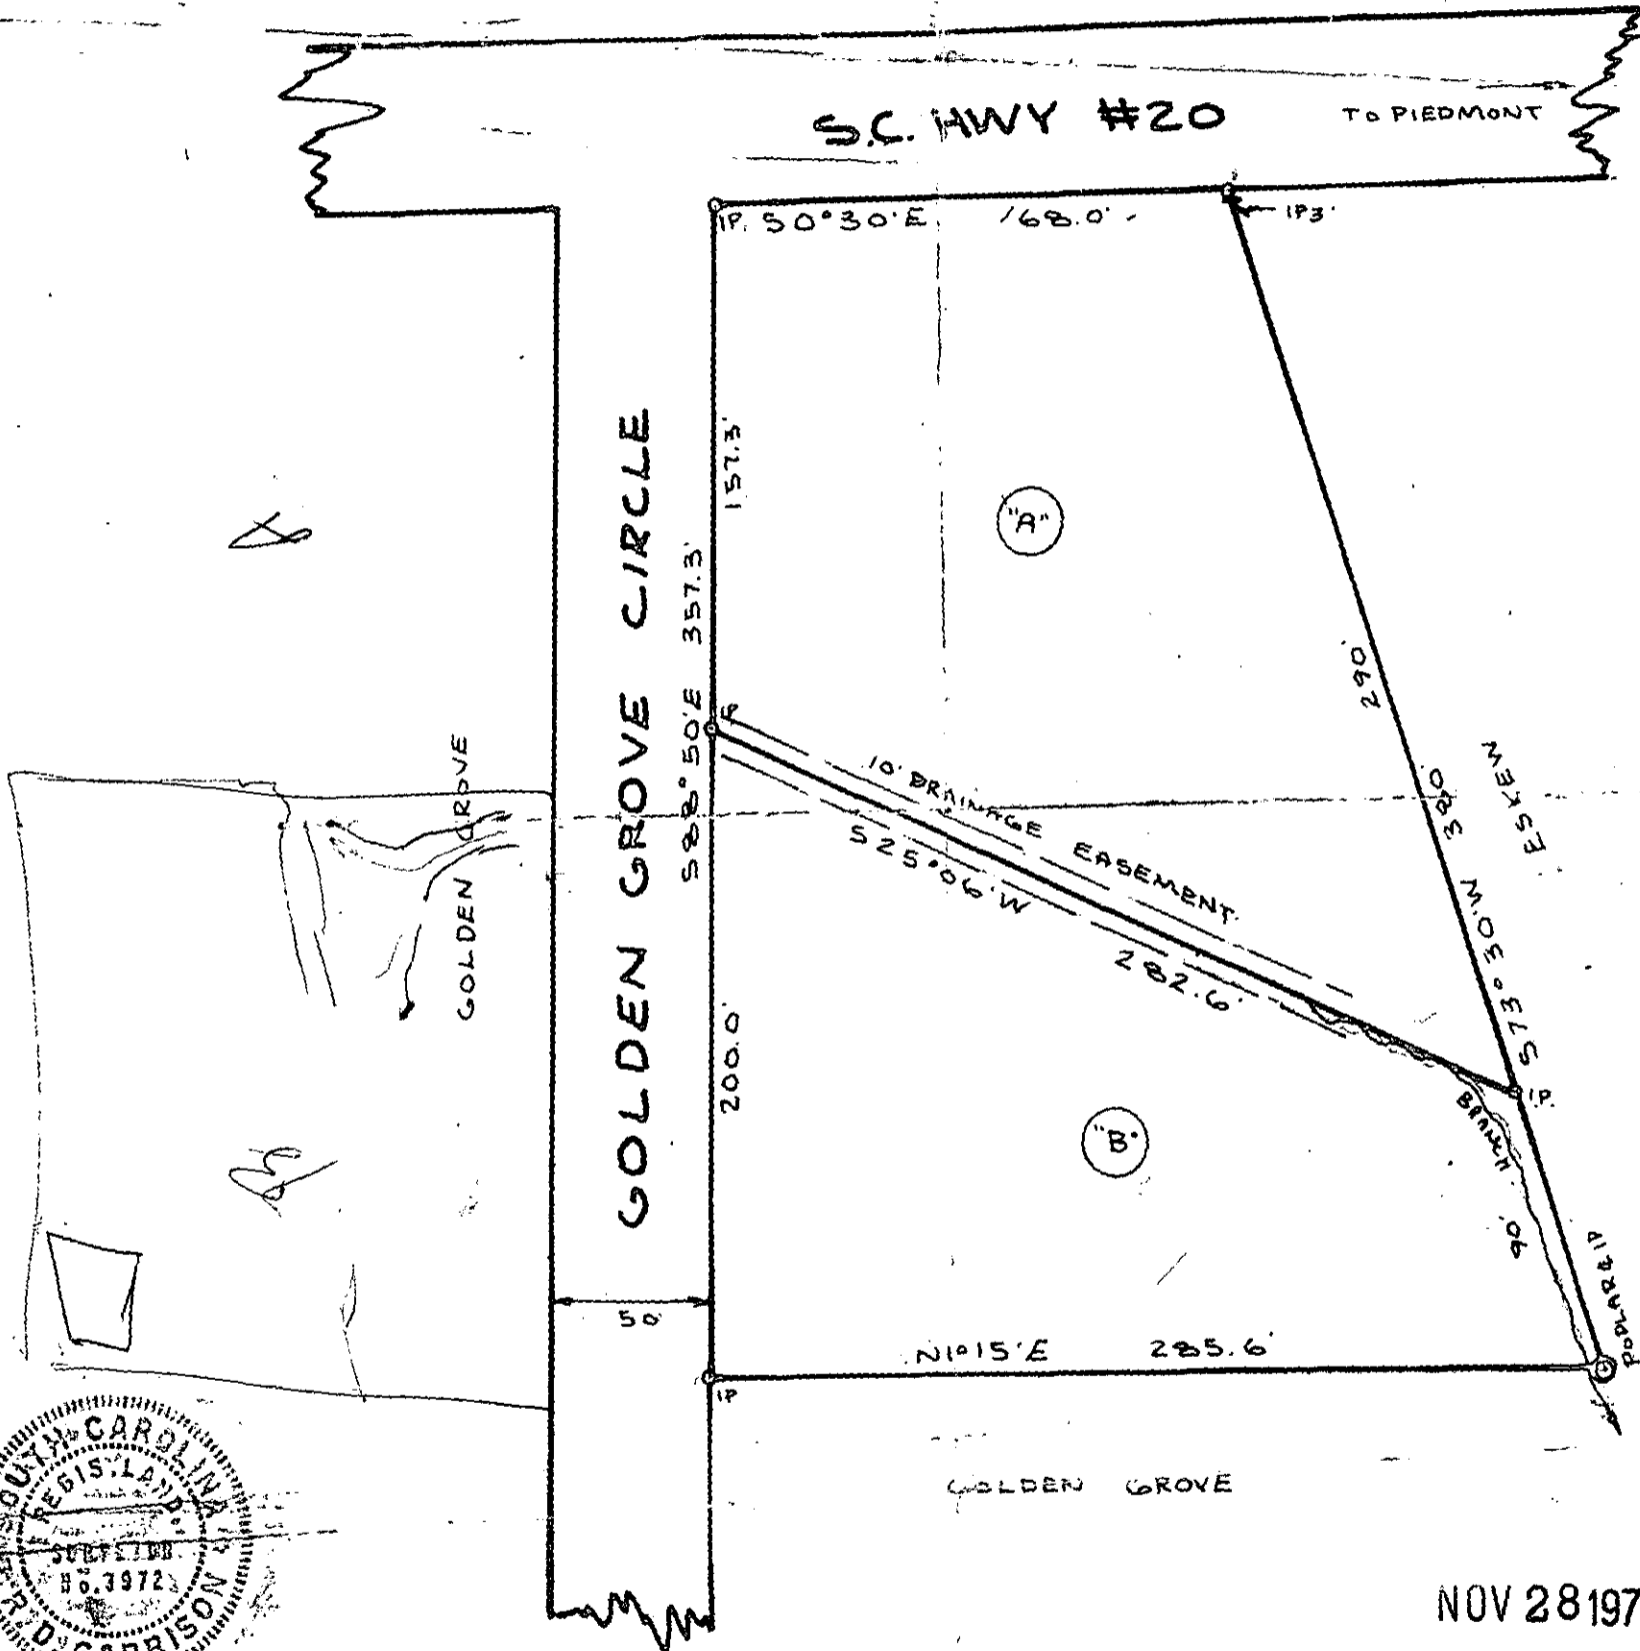

STATE OF SOUTH CAROLINA  
COUNTY OF GREENVILLE

PROPERTY OF: ROBT. V. & LINDA G. FLEMING

~~GOLDEN GROVE PROPERTIES, INC.~~

5B-44

14064  
RECORDING FEE  
PAID \$ 2.00

LOT "B" SURVEYED FEBRUARY 16, 1972, BY R. D. GARRISON, REG. L. S. # 3972.  
BALANCE OF PLAT COPIED FROM PLAT BY J. C. HILL, REG. L. S., DATED OCTOBER 27, 1960.

*R. D. Garrison*

Scale 1" = 100'