


MICROFILMED

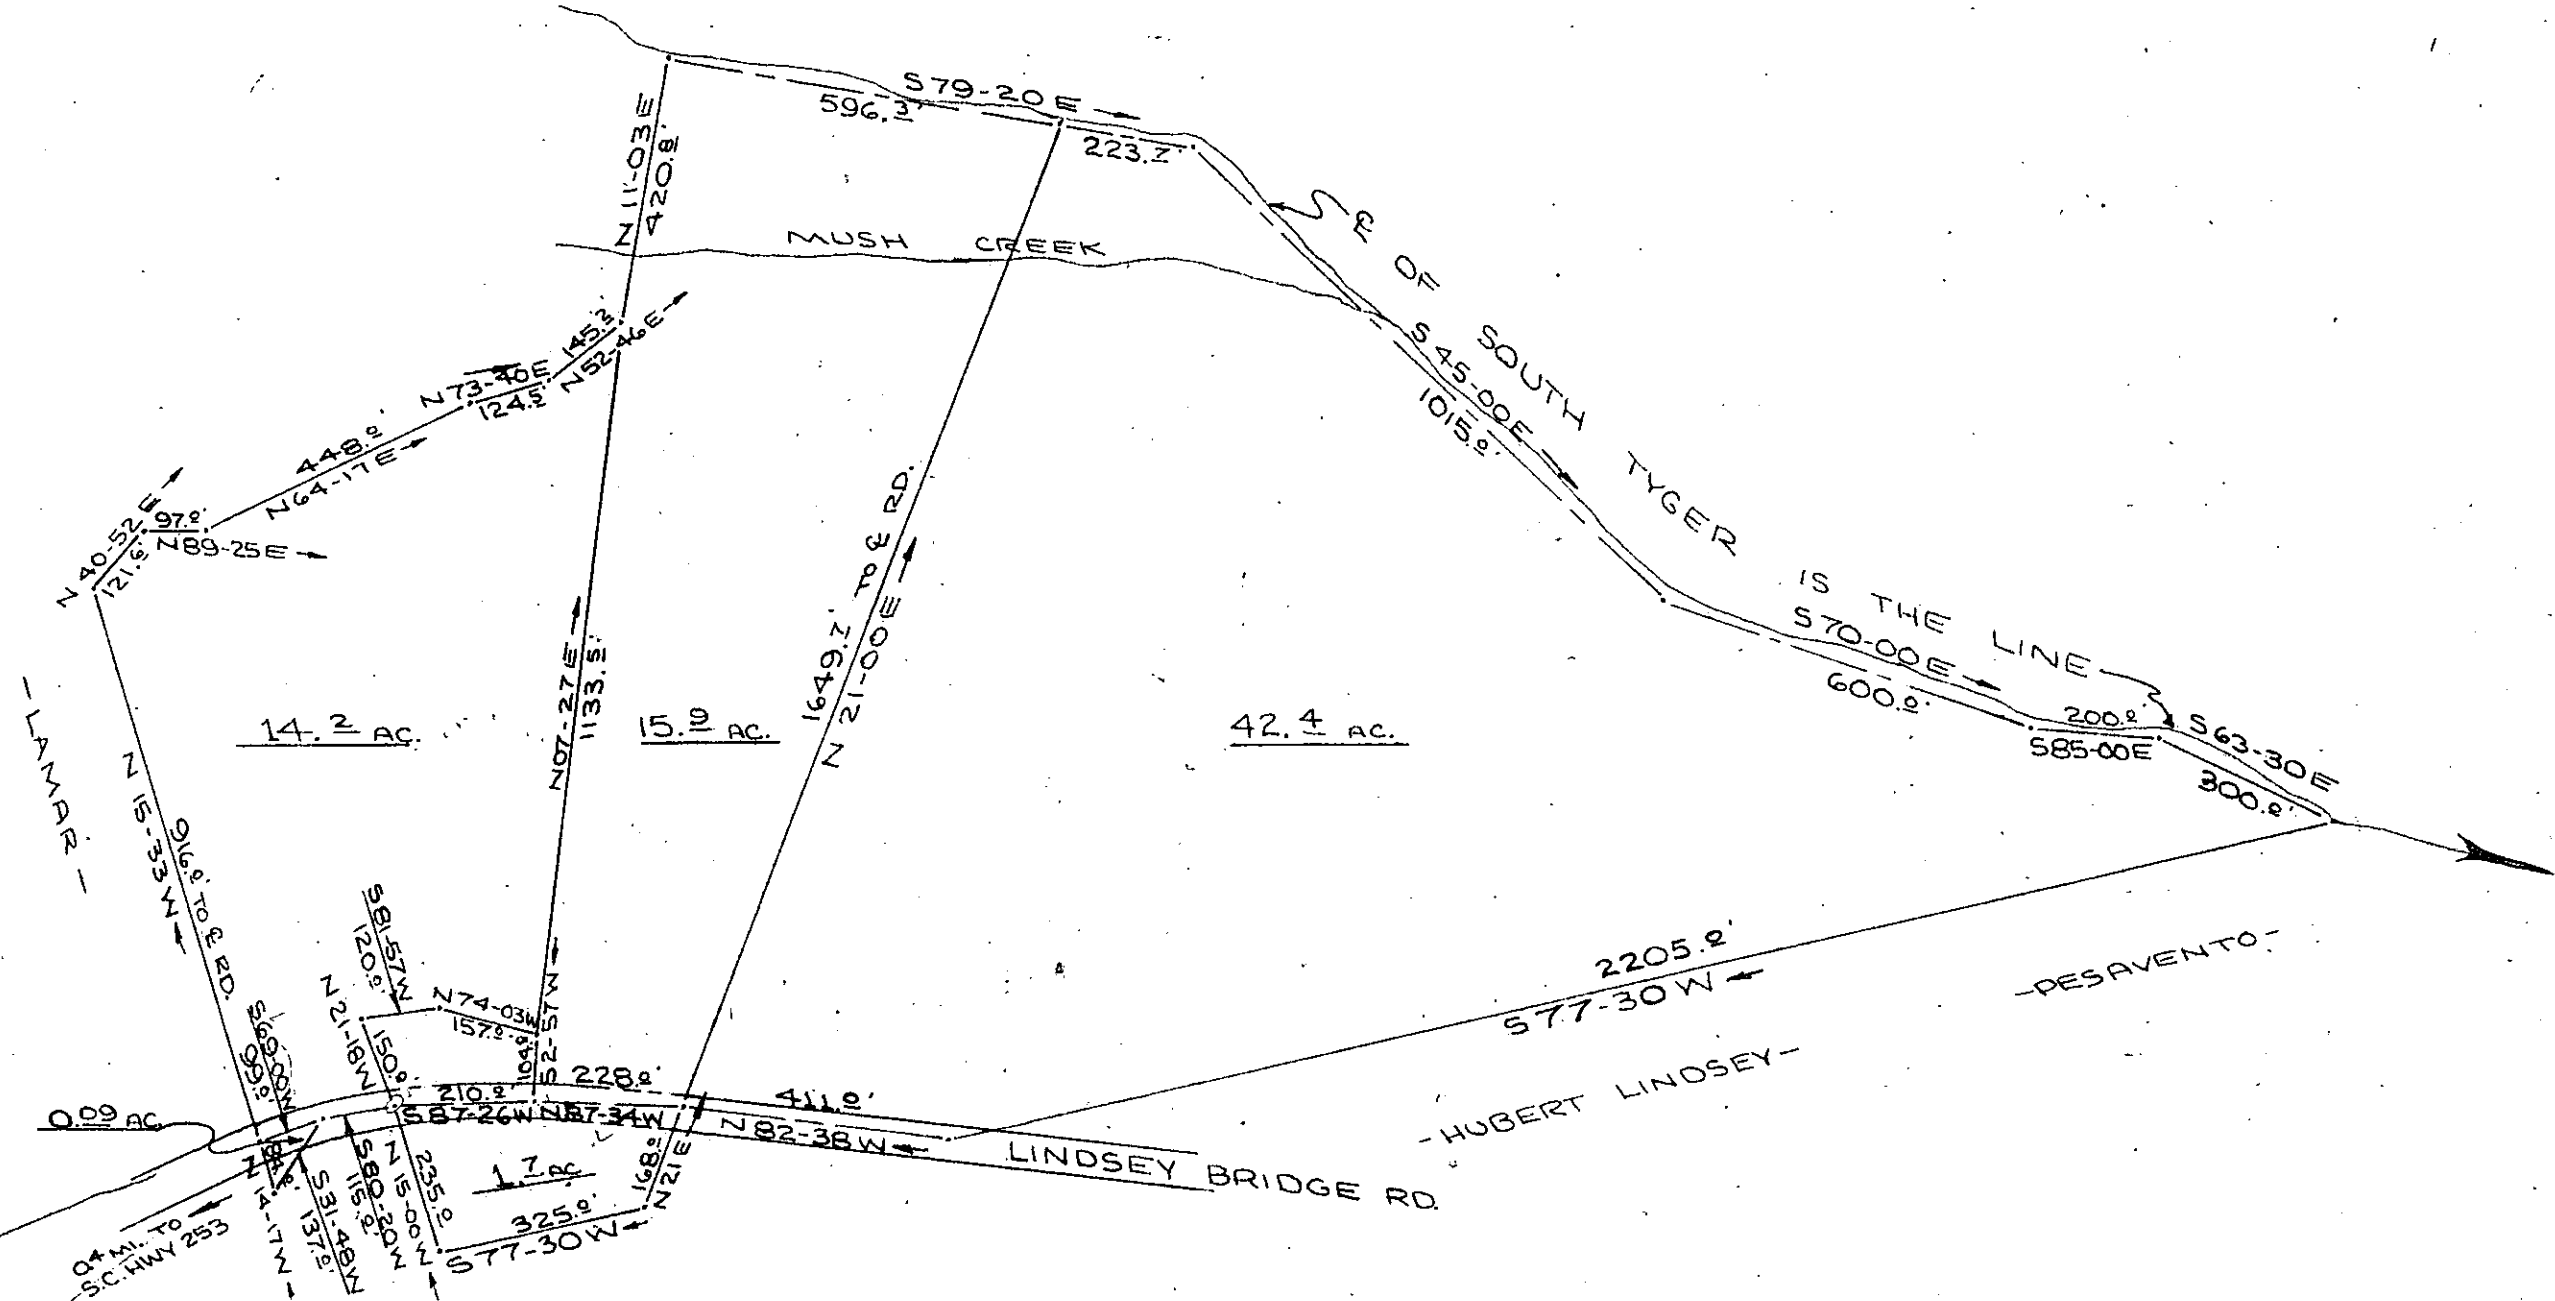

MAGNETIC

FILED
 GREENVILLE CO. S.C.
 DEC 10 4 45 PM '73
 BONNIE S. TANKERSLEY
 R.M.C.

PROPERTY OF
 F. HAROLD GILLESPIE
 JOHN S. W. PARHAM
 HIGHLAND TWR GREENVILLE CO.
 SOUTH CAROLINA
 SEPT 22, 1973

BOUNDARY SURVEY FROM PLAT OF WILLIAM JAMES SAMMONS et. AL.
 DATED MARCH 29, 1973, BY TERRY T. DILL #104.

DIVISION OF 72.5 AC. TRACT COMPUTED AND PLAT BY
 W.R. WILLIAMS, JR. P.E. & L.S. #3979
 RT 2, TRAVELERS REST, S.C.

RECORDING FEE
 PAID \$ 200

15028

DEC 10 1973

5B-49

SCALE 1" = 300'