


MICROFILMED

SOUTHEASTERN SPRINKLER CO., INC.

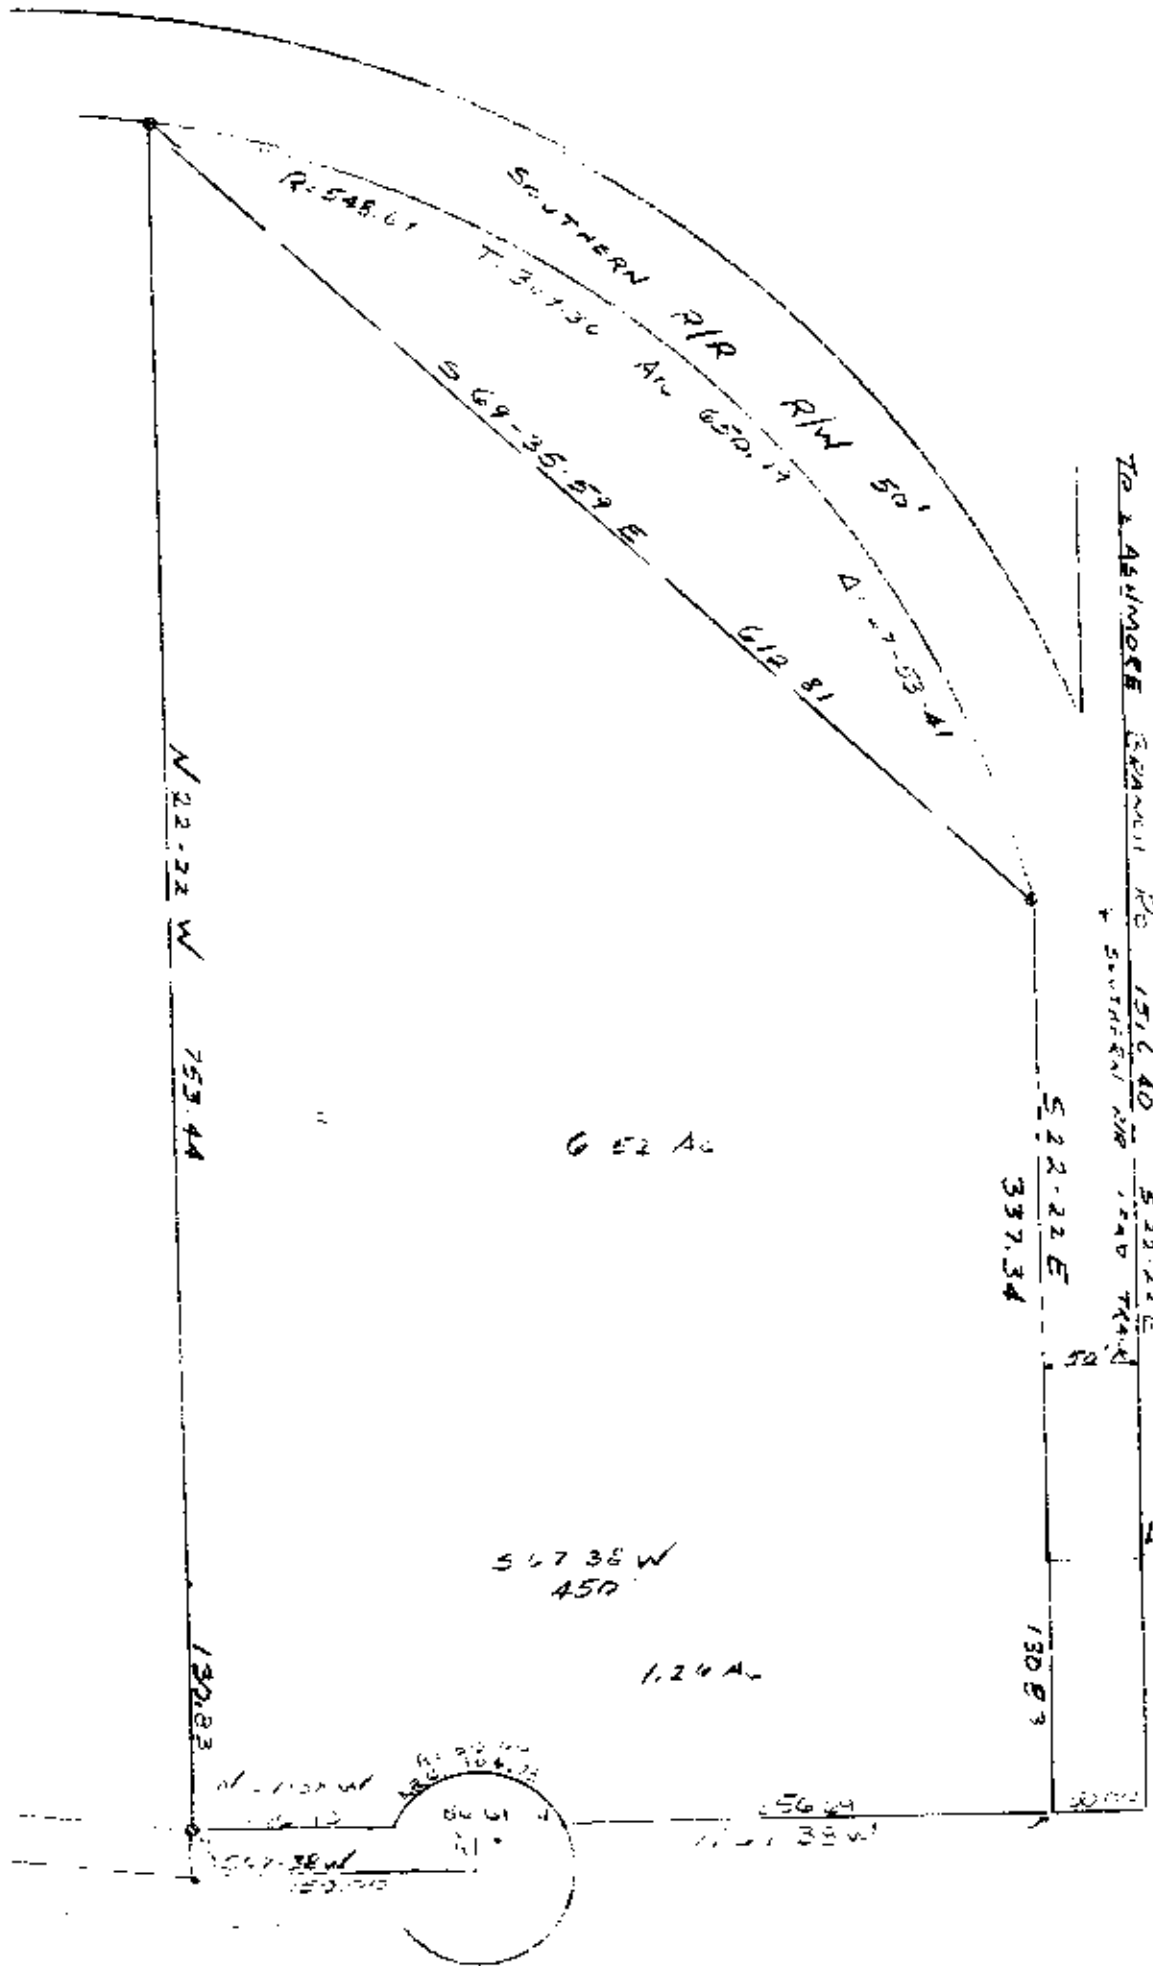

TERRY PROPERTIES

NET ACREAGE
 6.52
 1.24

 7.76 AC.

W STEVE LANG, M.D.

PLAT

PROPERTY TO BE DEEDED TO McLAUGHLIN
 MFG. CO BY MILLS, MILLS & WOOD A PARTNERSHIP
 MFG. CO BY MILLS, MILLS & WOOD A PARTNERSHIP

Small text block containing legal or surveying notes, partially illegible.

GREENVILLE COUNTY
 SOUTH CAROLINA

GREENVILLE CO. S.C.
 DEC 11 4 07 PM '73
 DONNIE S. TANKERSLEY
 R.M.C.

5B-50
 15114

SCALE 1" = 100'
 DATE NOV 1, 1973

HEANER ENGR CO., INC GREENWOOD, SC.

DEC 1 1973

RECORDING FEE
 2.00