


MICROFILMED

NO.	DATE	REVISION	BY

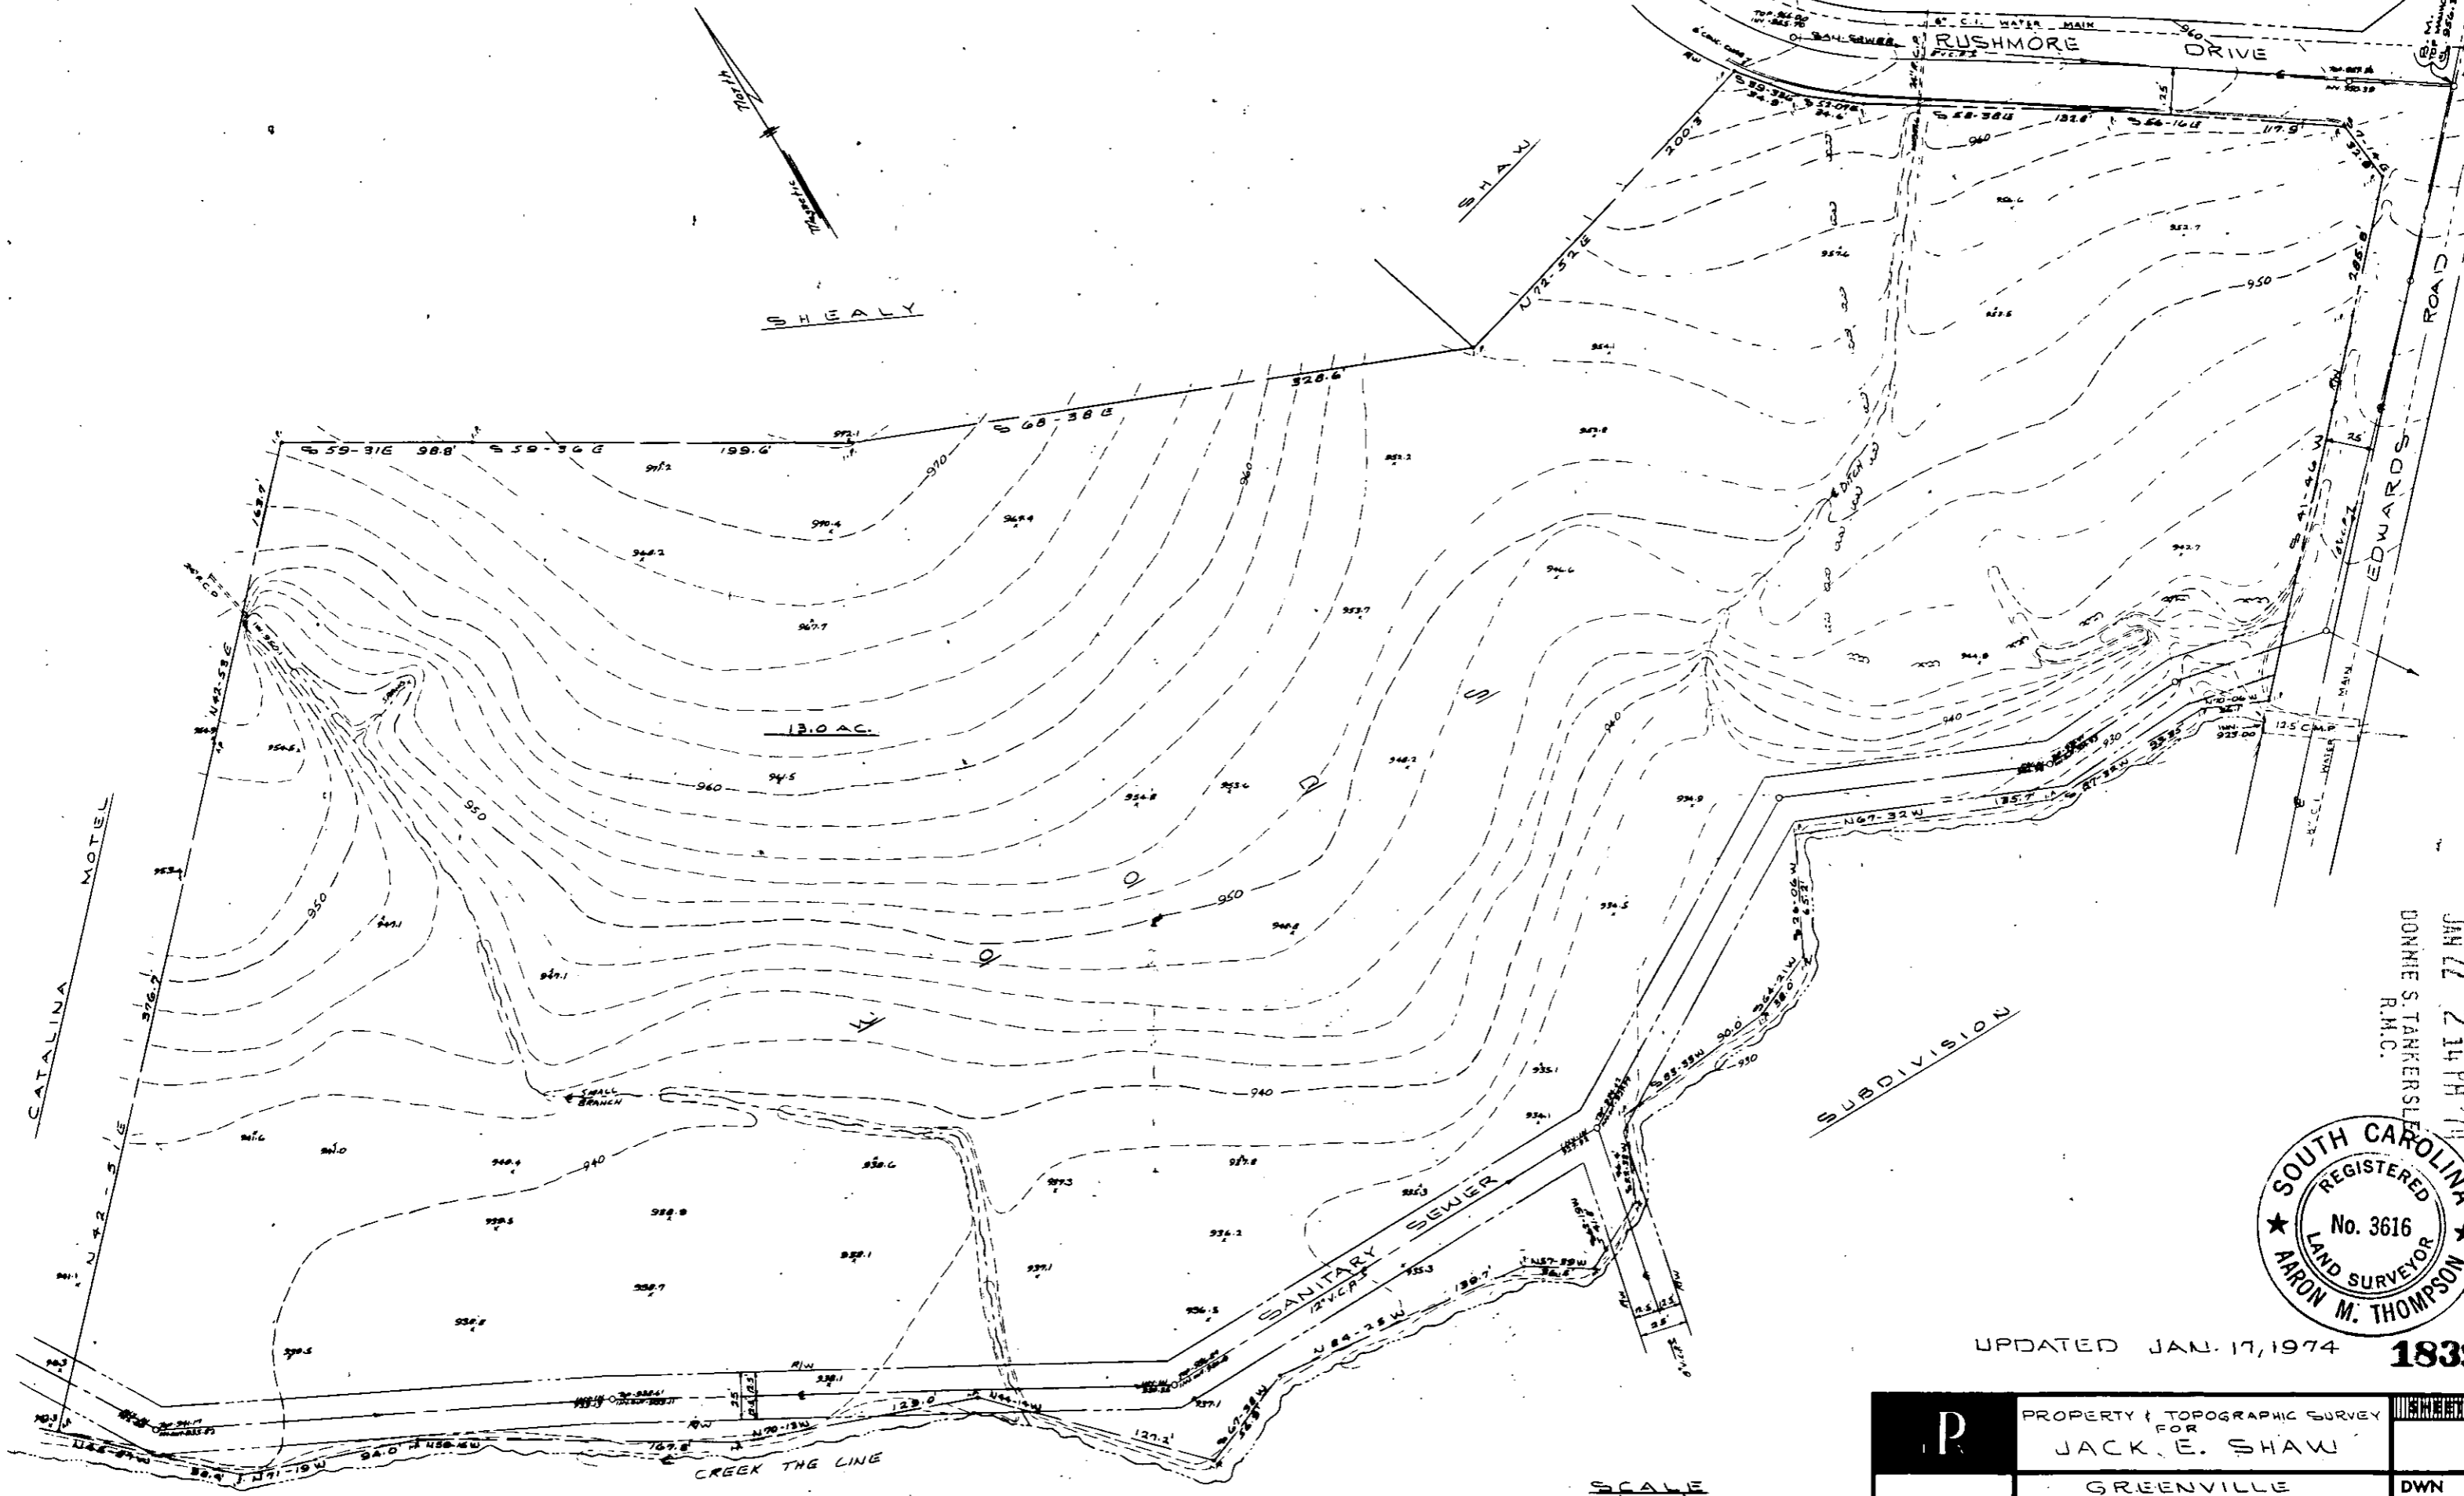

SHEALY

13.0 AC.

CATALINA MOTEL

SUBDIVISION

FILED
 GREENVILLE, CO. S.C.
 JAN 22 2 14 PM '74
 DONNIE S. TANKERSLEY
 R.M.C.



UPDATED JAN. 17, 1974 **18390**

RECORDING FEE
 PAID \$ 3.00

SCALE
 1" = 80'
 Fee 3.00
5B-68

P	PROPERTY & TOPOGRAPHIC SURVEY FOR JACK E. SHAW	SHEET NO.
	GREENVILLE SOUTH CAROLINA	DWN OKD
	PIEDMONT ENGINEERS & ARCHITECTS 420 PARK AVE, GREENVILLE, S.C.	APPD JOB DATE 10-11-72