


FILED
 GREENVILLE, CO. S. C.
 APR 8 4 12 PM '74
 DONNIE S. TANKERSLEY
 R.M.C.

Hugh Daniels

MICROFILMED

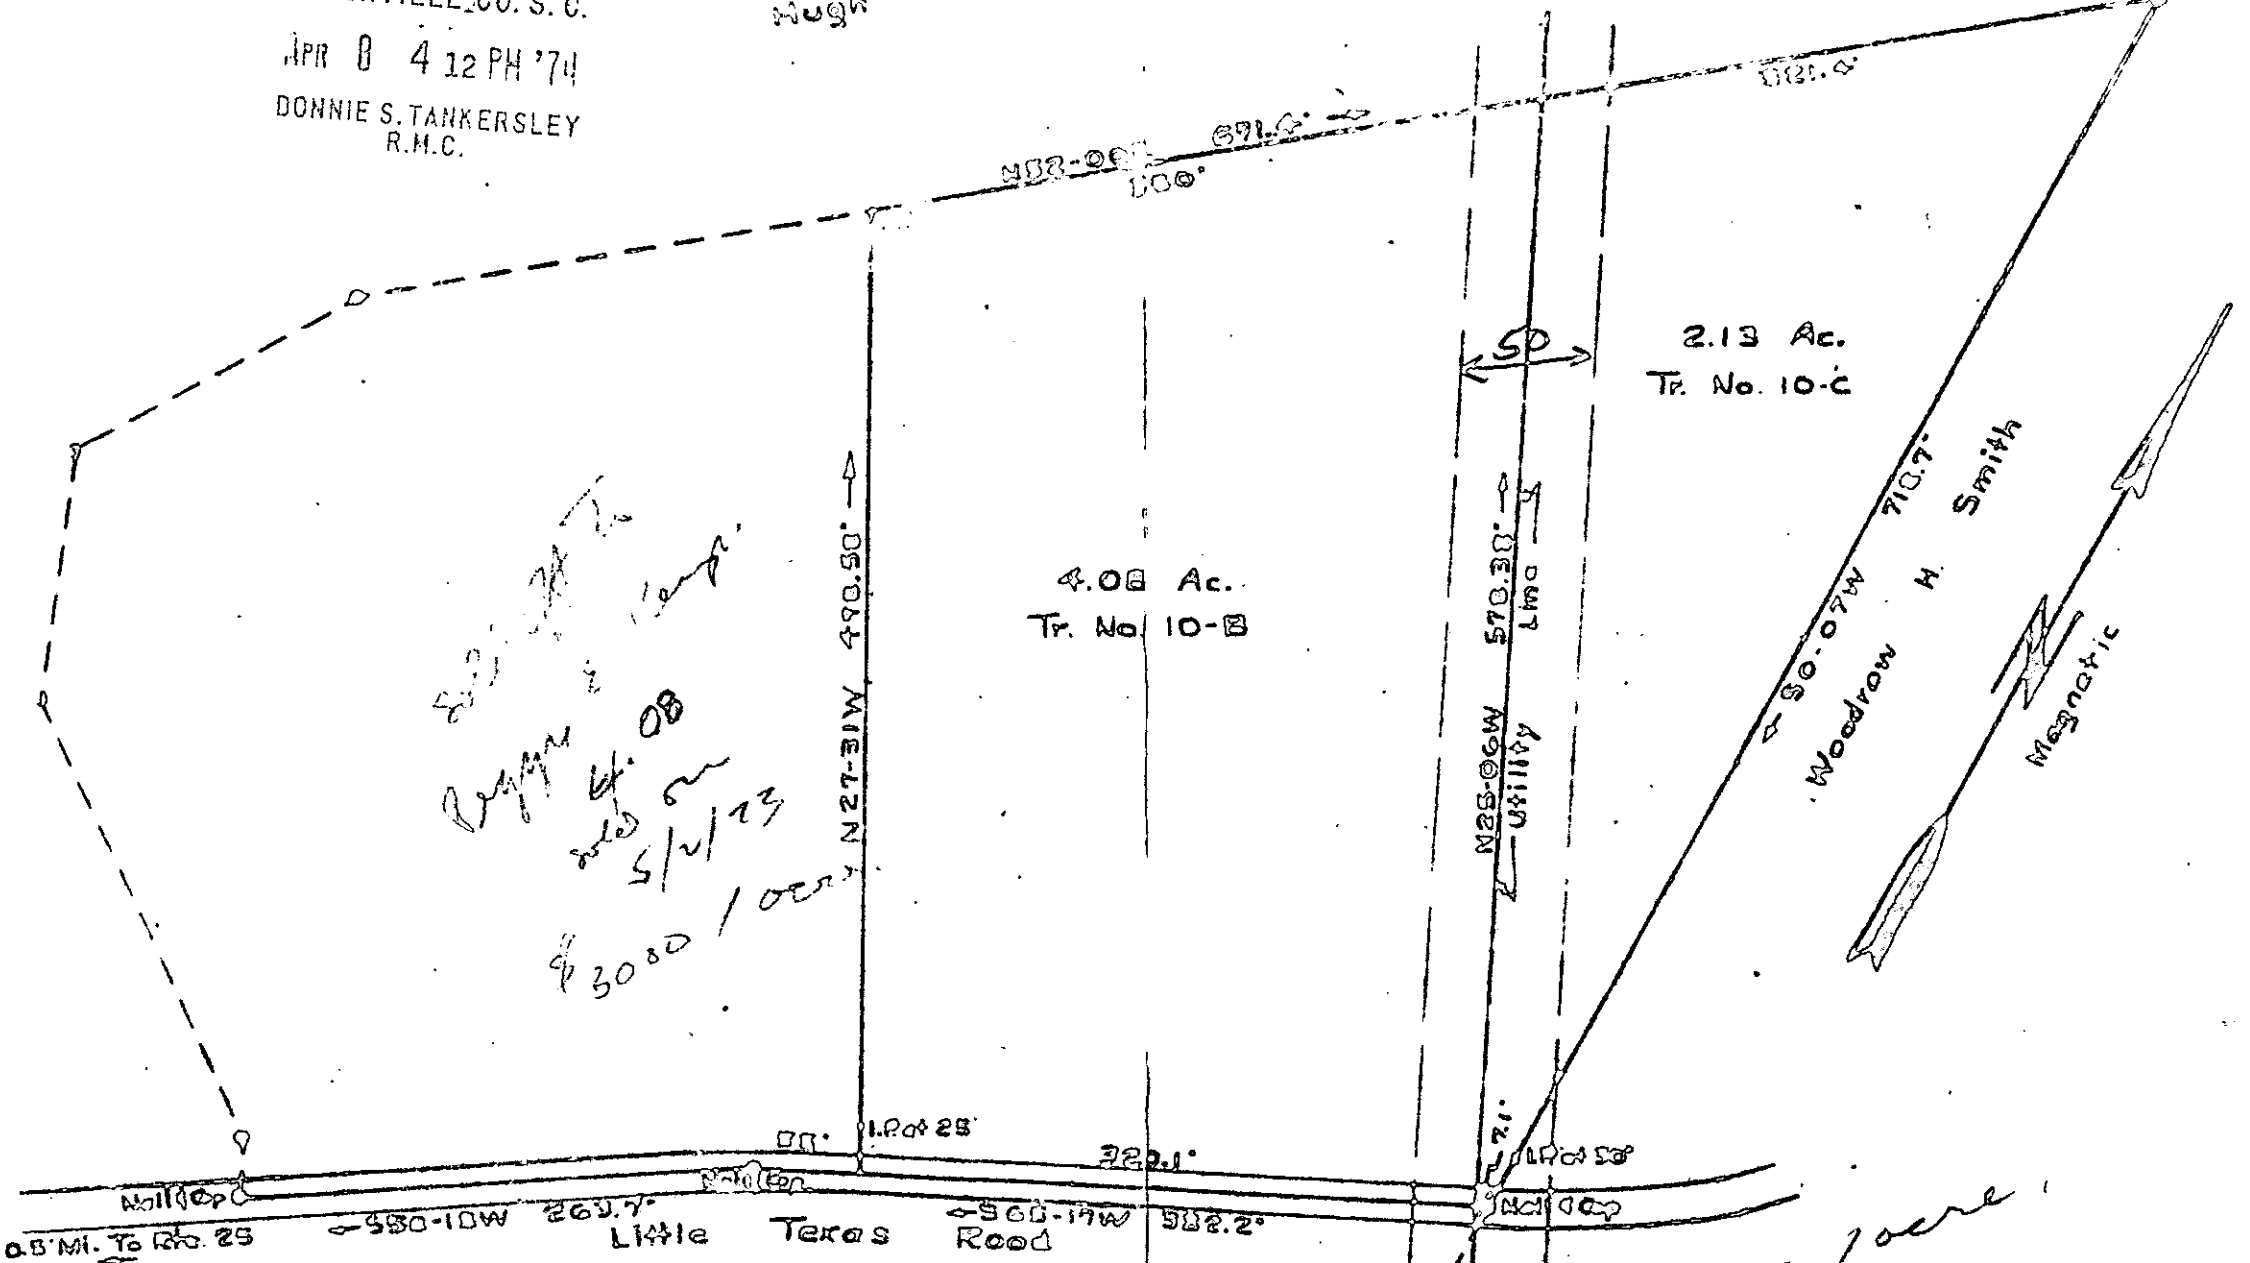

Handwritten notes:
 3000 / over
 5/2/73
 4.08

0.5 Mi. To Rte. 25
 S80-10W 263.7'
 Little Texas Road
 S50-17W 582.2'
 1.20 ± 25'
 322.1'
 571.0'
 570.30' Utility Line
 N85-06W 710.7'
 Woodrow H. Smith
 Magnetic

PROPERTY OF
 GREENVILLE CO. S. C.

Tr. No. 10-C - 2.13 Ac.
 6.21 Ac.

Book 17-106 Nov 20, 1972
 T.H. Walker & Reg. L.S. 3132
 S.W. Angle Dr. Marion, S. C.

5B-90

APR 8 1974

RECORDING FEE
 PAID \$ 2.00

25164

Handwritten signature: T. H. Walker