

MICROFILMED




RUTHERFORD ROAD

575-54E- 526.1'

1.41 ACRES  
2.09 ACRES TOTAL

525.3± TO U.S. 29  
(WADE HAMPTON BLVD)

N 3-27 E- 167.2'  
57.5'

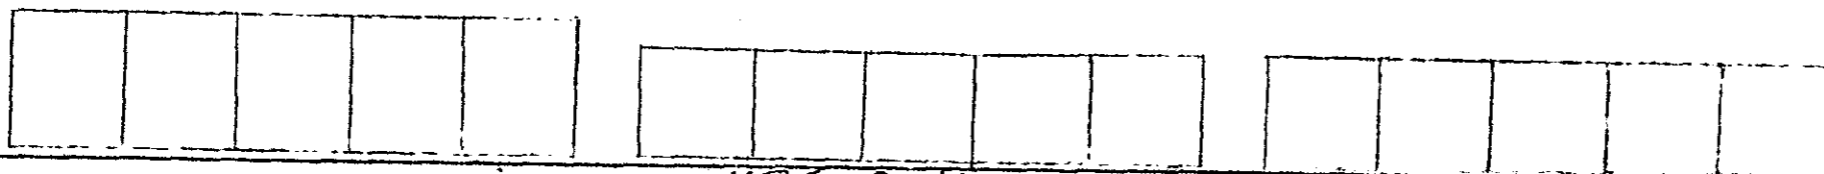

N 86-33 W 517'  
± PROPOSED SIDING

0.68 AC. IN R/W

70' W  
57.5' S

± P & N RAILROAD  
N 86-33 W

FILED  
GREENVILLE CO. S.C.  
MAY 27 2 07 PM '74  
DONNIE S. TANKERSLEY  
R.M.C.

PARCELS "A"  
PROPERTY OF  
VENTURE DEVELOPMENT  
NEAR TAYLORS, S.C.  
MARCH 14, 1974 SCALE 1" = 50'



CAMPBELL & CLARKSON  
SURVEYORS, INC.  
H. C. Clarkson  
SCRLS 2539

RECORDED MAY 27 '74

30006

RECORDING FEE  
PAID \$ 2.00

✓ 5B-108