


FILED
GREENVILLE, CO. S. C.
JUN 24 2 34 PM '74
DONNIE S. TANKERSLEY
R.M.C.

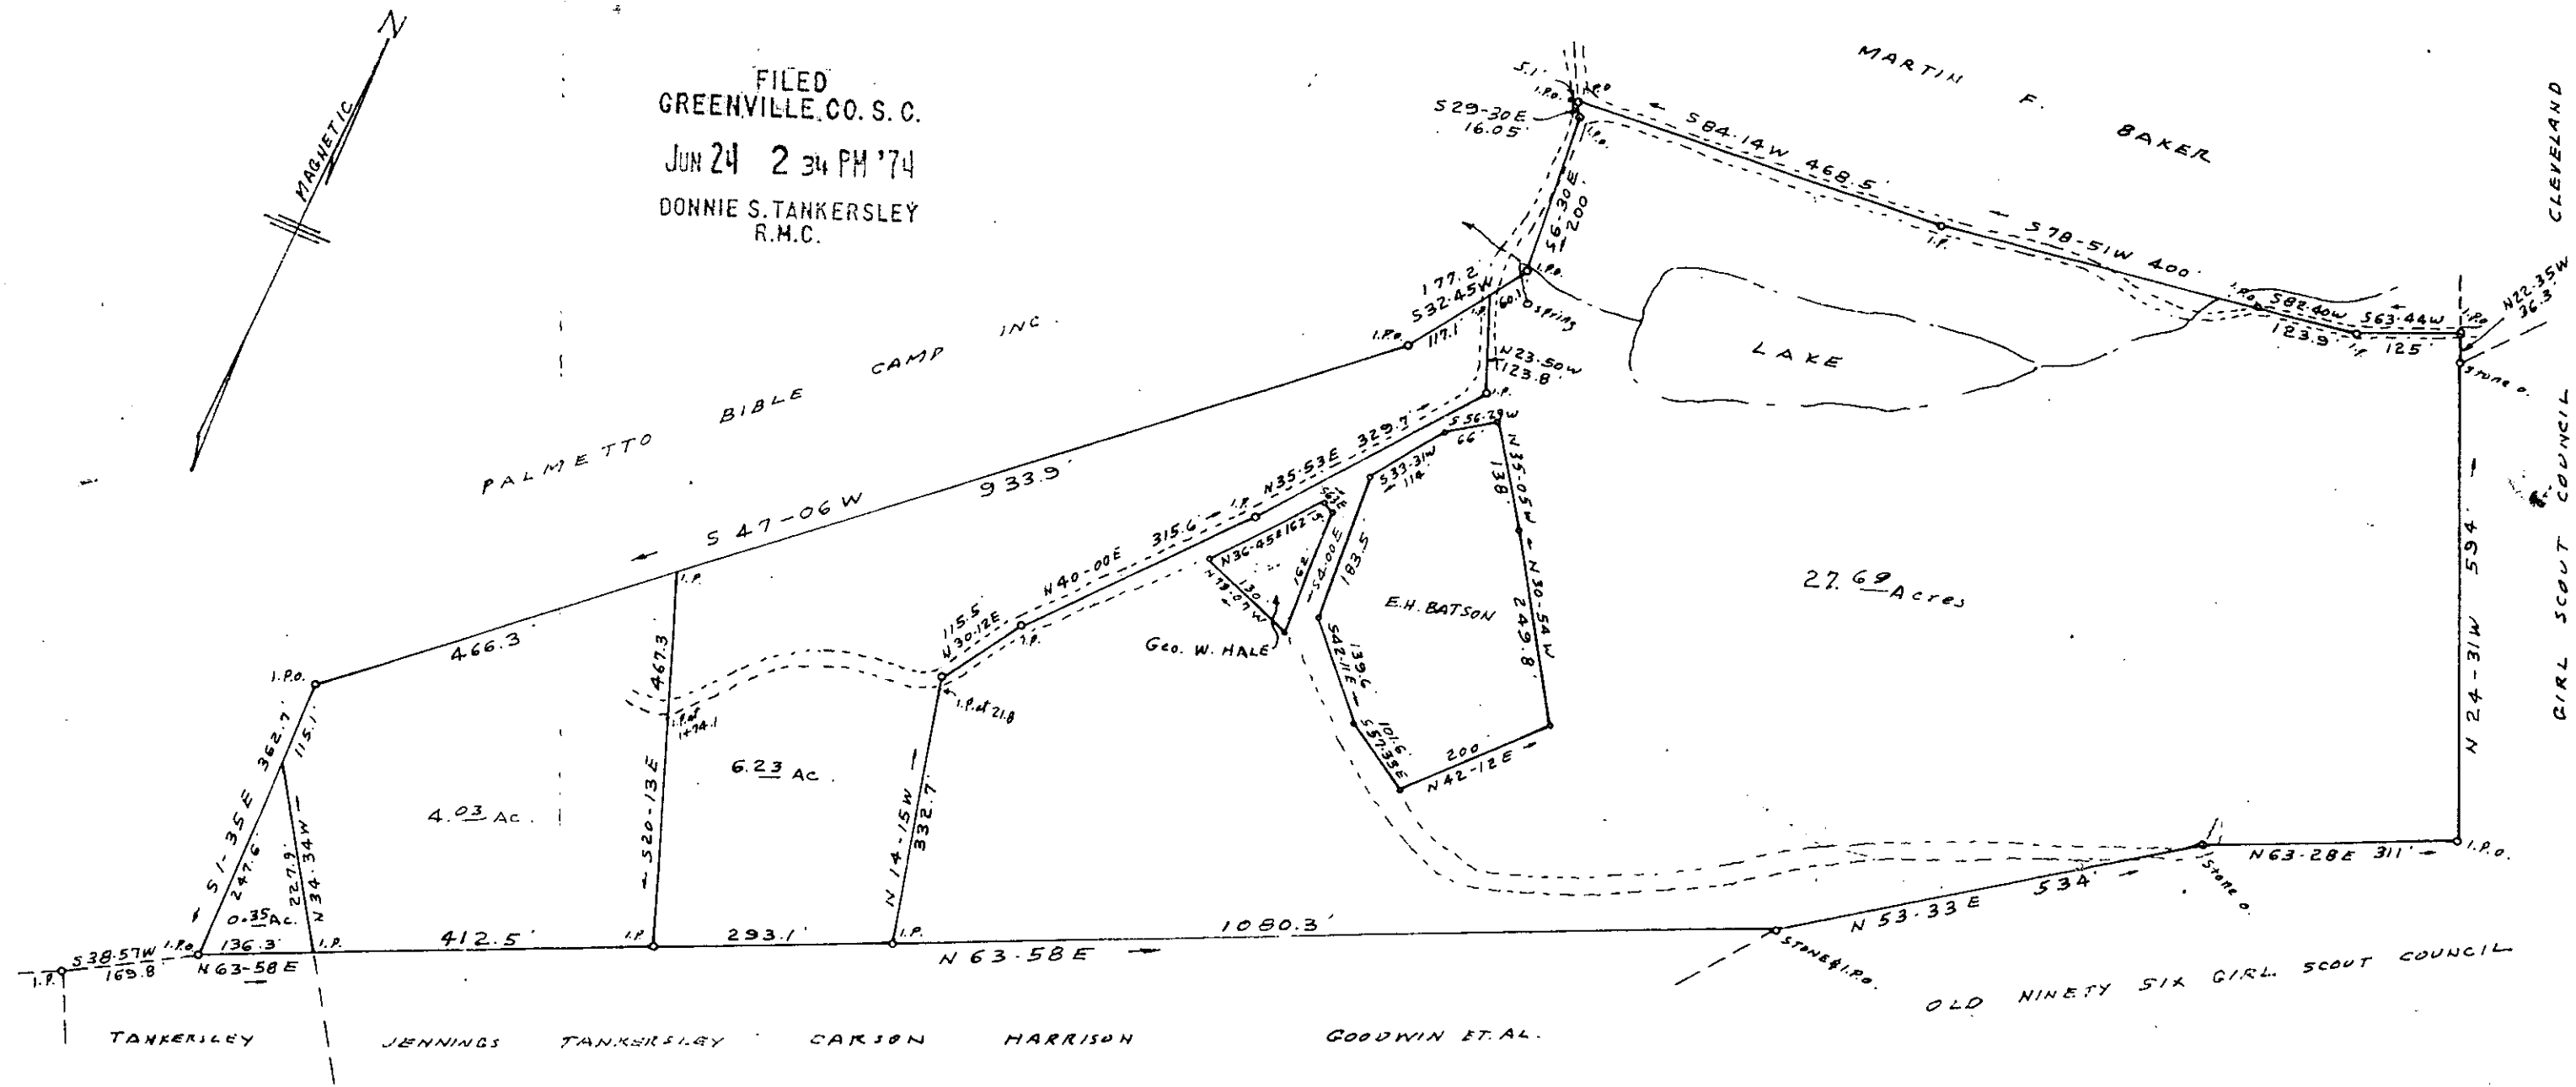

PROPERTY OF
JAMES RAY & LOIS ROGERS
RIVER FALLS - GREENVILLE CO. S. C.

SCALE 1" = 200'

FEB. 1974

RECORDING FEE
PAID \$ 2.00

NOTE: E. H. BATSON AND GEO. W. HALE LOTS TAKEN FROM PLAT BY CAROLINA SURVEYING APR. 1967 AND SEPT. 1971 AND NOT SURVEYED BY ME.

This plot is not within the limits of the Greenville County Subdivision Regulation Jurisdiction and therefore recordation approval by the Greenville County Planning Commission is not required.

6/19/74 *Tommy Miller*
Greenville County Planning Commission

JUN 24 1974

✓ 5B-115



32846

C. O. RIDDLE - Reg. L.S. 1347 - Greenville S.C.

5000⁰⁰ RONNIE & PATRICIA K. JAMES