


MICROFILMED

RECORDED  
PAID \$ 0.50

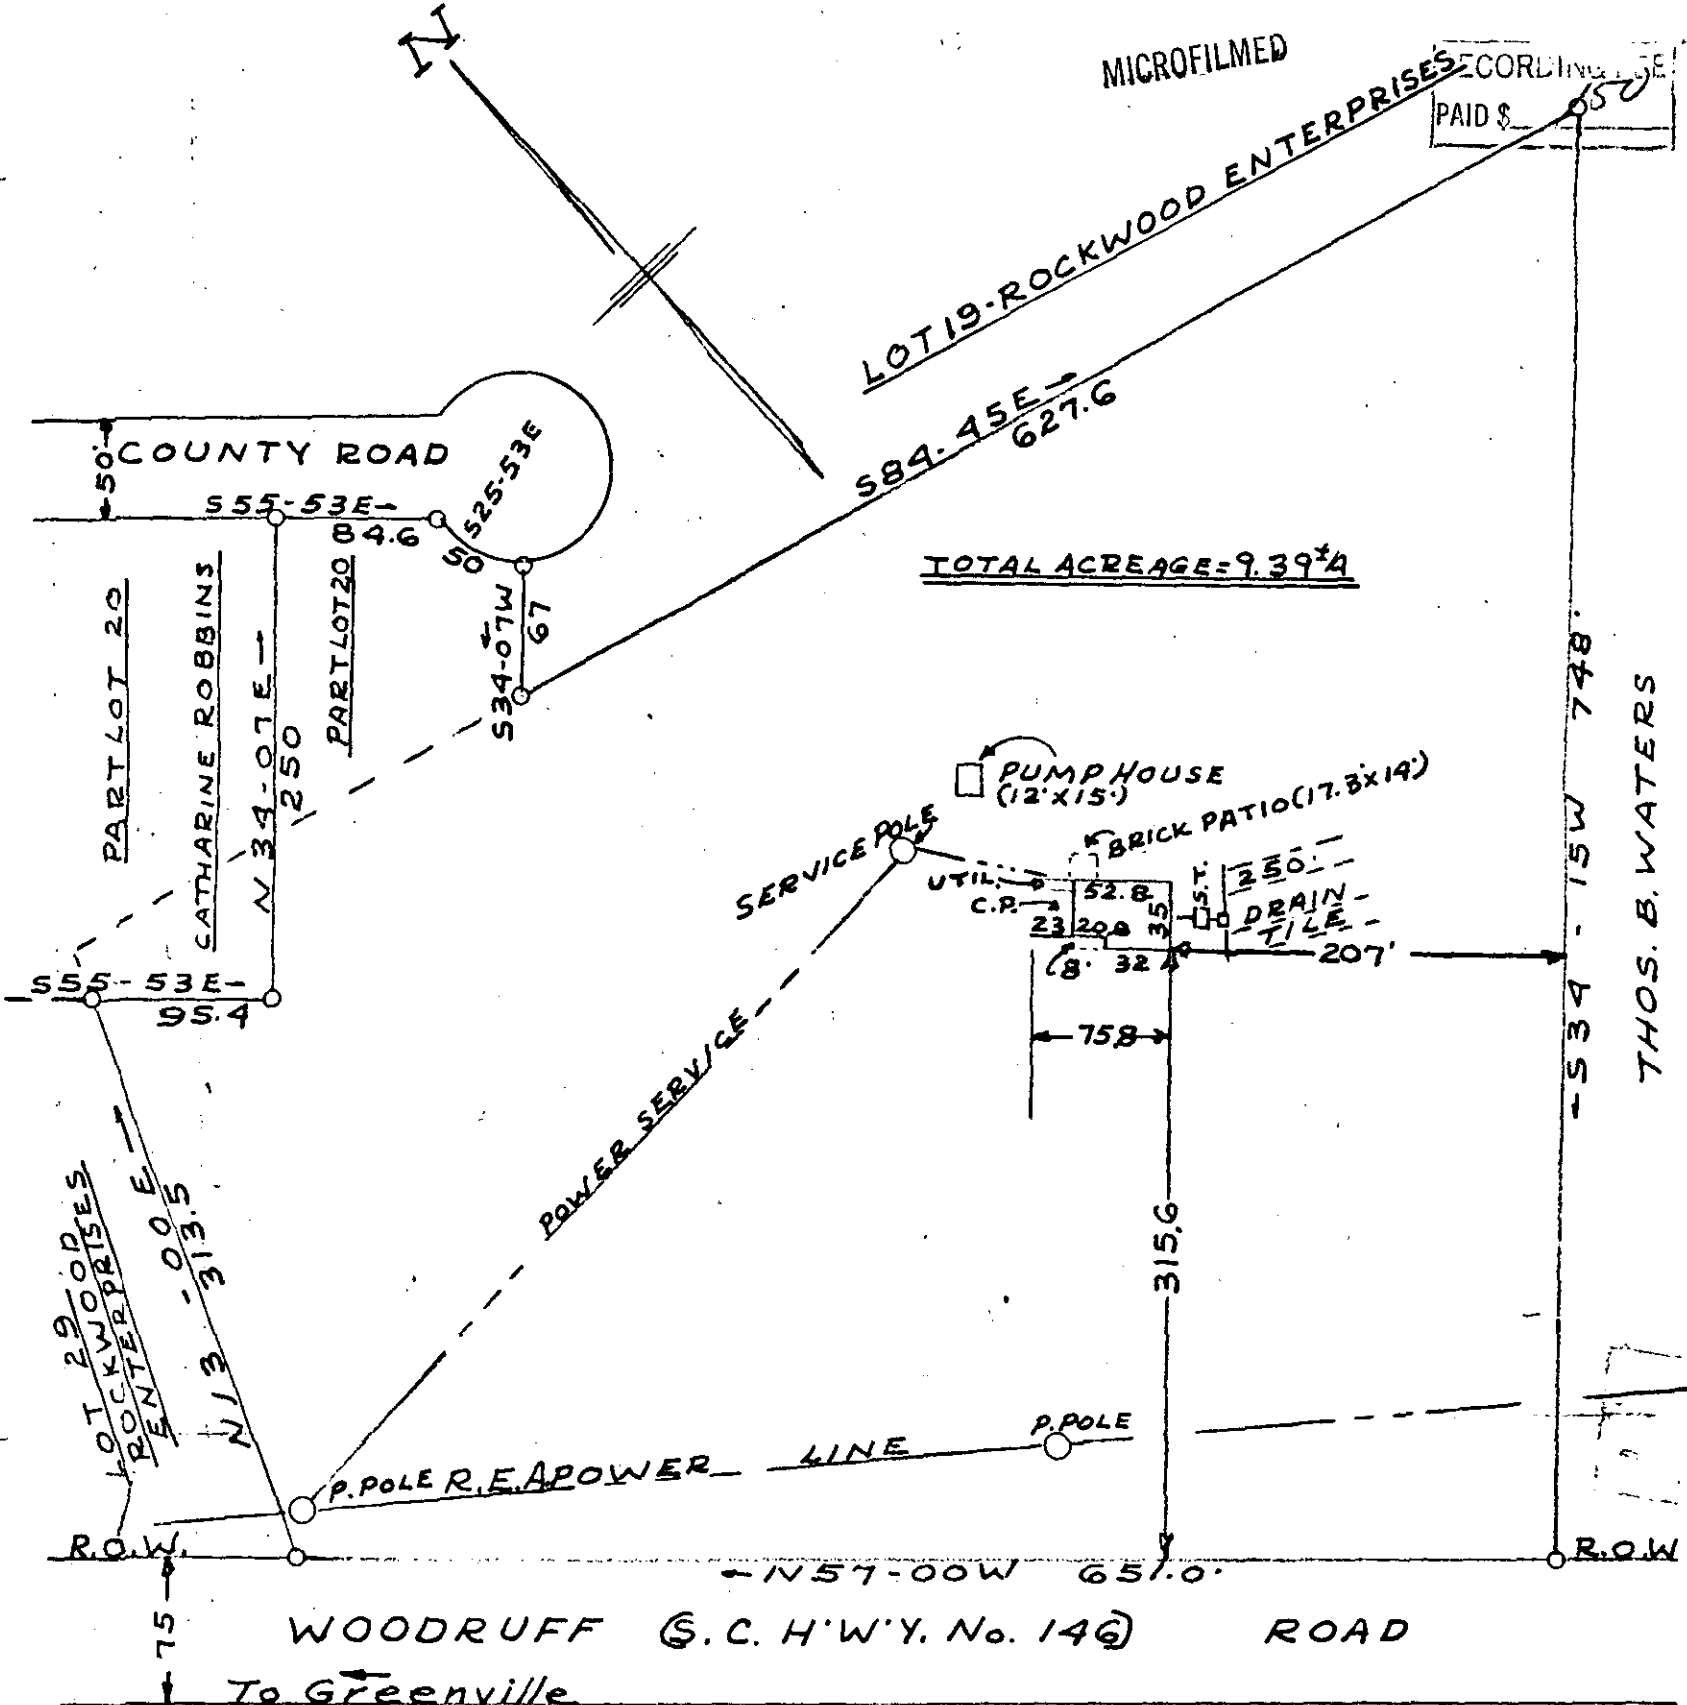

TOTAL ACREAGE = 9.39<sup>1</sup>/<sub>4</sub>

THOS. B. WATERS

PROPERTY OF  
LINDSEY J. FORRESTER JR.  
GREENVILLE COUNTY S.C.  
 SCALE: 1" = 100' JAN. 1960

FILED  
 GREENVILLE CO. S. C.  
 SEP 12 10 58 AM '73  
 DONNIE S. TANKERSLEY  
 R.M.C.

I certify that on the 4th day of January 1960, I surveyed the property shown on this plat, being the same shown on a plat entitled Property of Lindsey J. Forrester, Sr., made by me and dated October 1956, with the addition of a part of Lot No. #20 of Rockwood Enterprises, a plat of which is recorded in the R. M. C. Office for Greenville County in Plat Book MM, page 45, and less a small tract conveyed to Catharine B. Robbins; and that the property lines, walls, and buildings are as shown hereon; that the building located on said lot does not encroach or project on adjacent streets or property; and that no adjacent buildings or walls encroach or project on said premises.

*J. Mac Richardson*  
 J. Mac Richardson R. L. S. No. 598

5C-57

SEP 12 1973 7528