


MICROFILMED

Magnetic North

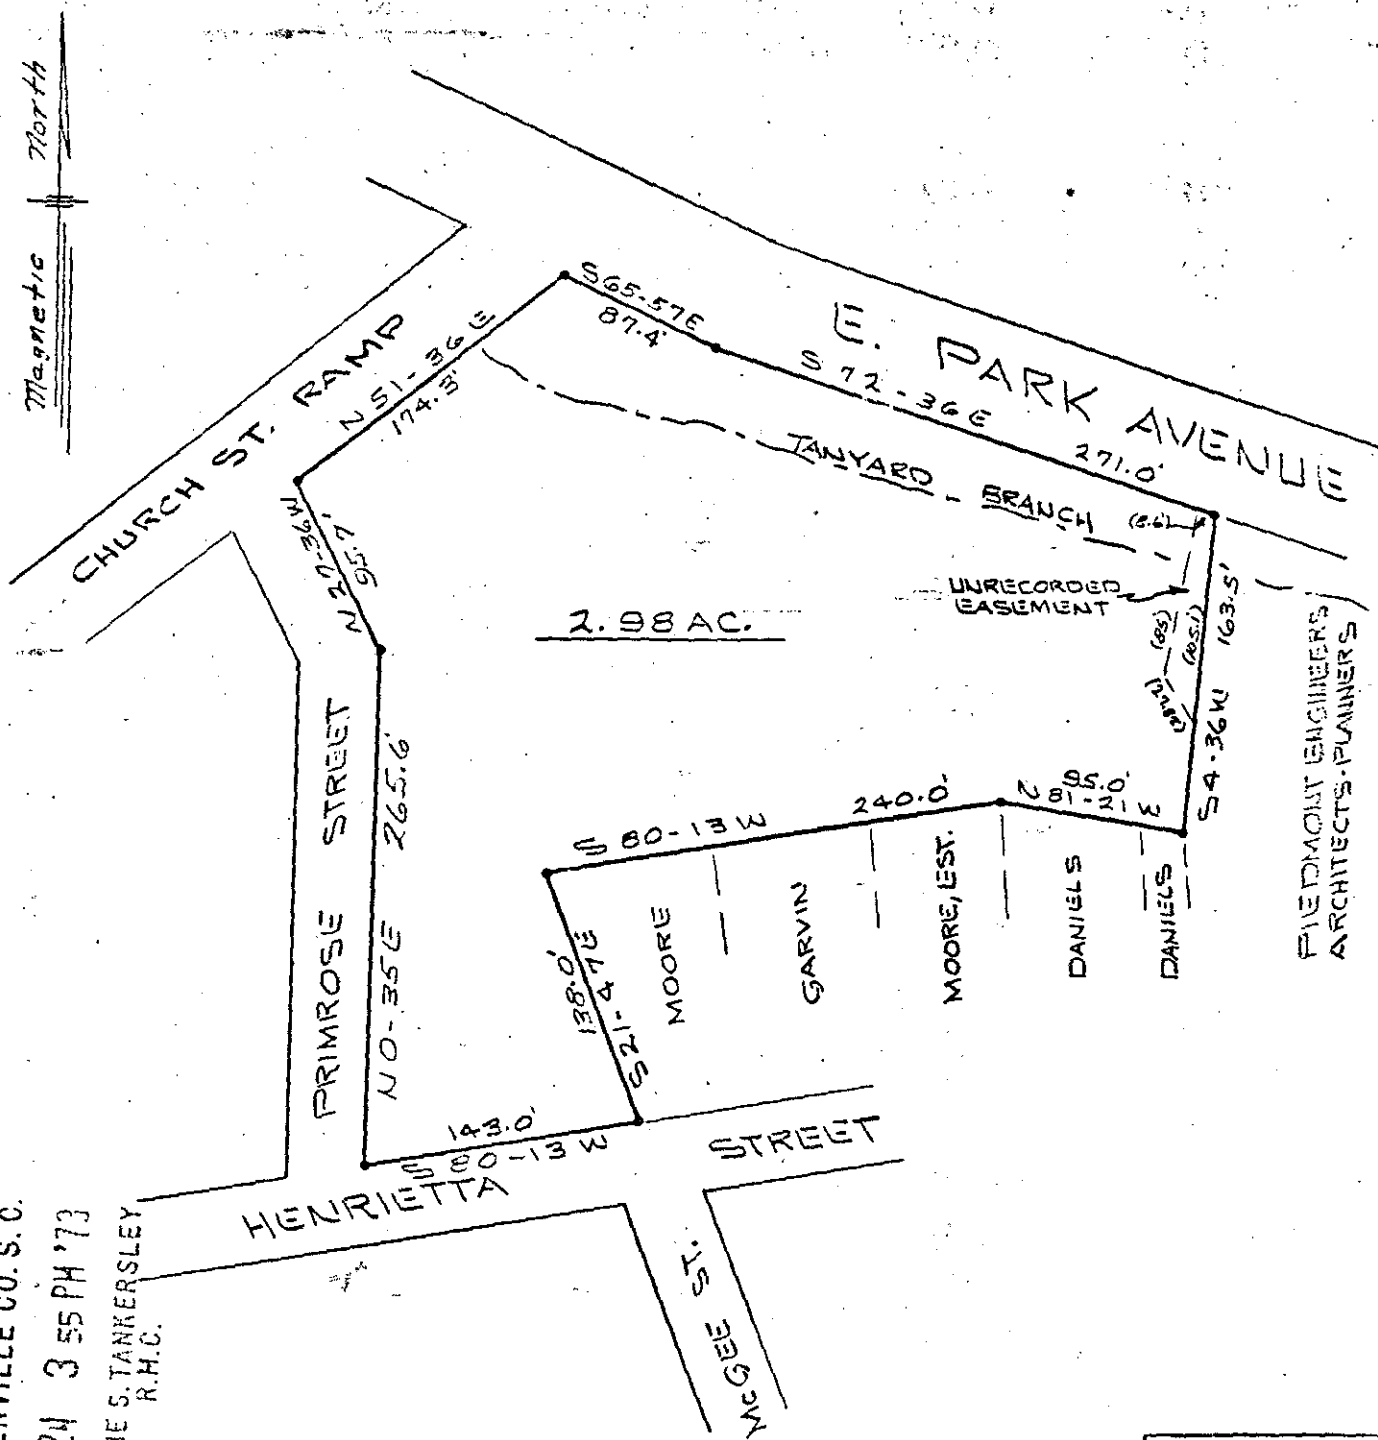

PIEDMONT ENGINEERS ARCHITECTS-PLANNERS

FILED  
 GREENVILLE CO. S. C.  
 SEP 24 3 55 PM '73  
 DONNIE S. TANKERSLEY  
 R.H.C.

RECORDING FEE  
 PAID \$ 1.00

PROPERTY OF  
**HELEN V. SCHUMPERT**  
 GREENVILLE, S. C.  
 SCALE 1"=100' AUG. 28, 1973

5C-62V  
 SEP 24 1973

NOTE.  
 BOUNDARY SURVEY BY DALTON & NEVES ENGR. JULY,

PIEDMONT ENGINEERS - ARCHITECTS - PLANNERS  
 GREENVILLE, S.C.

8553

