


MICROFILMED

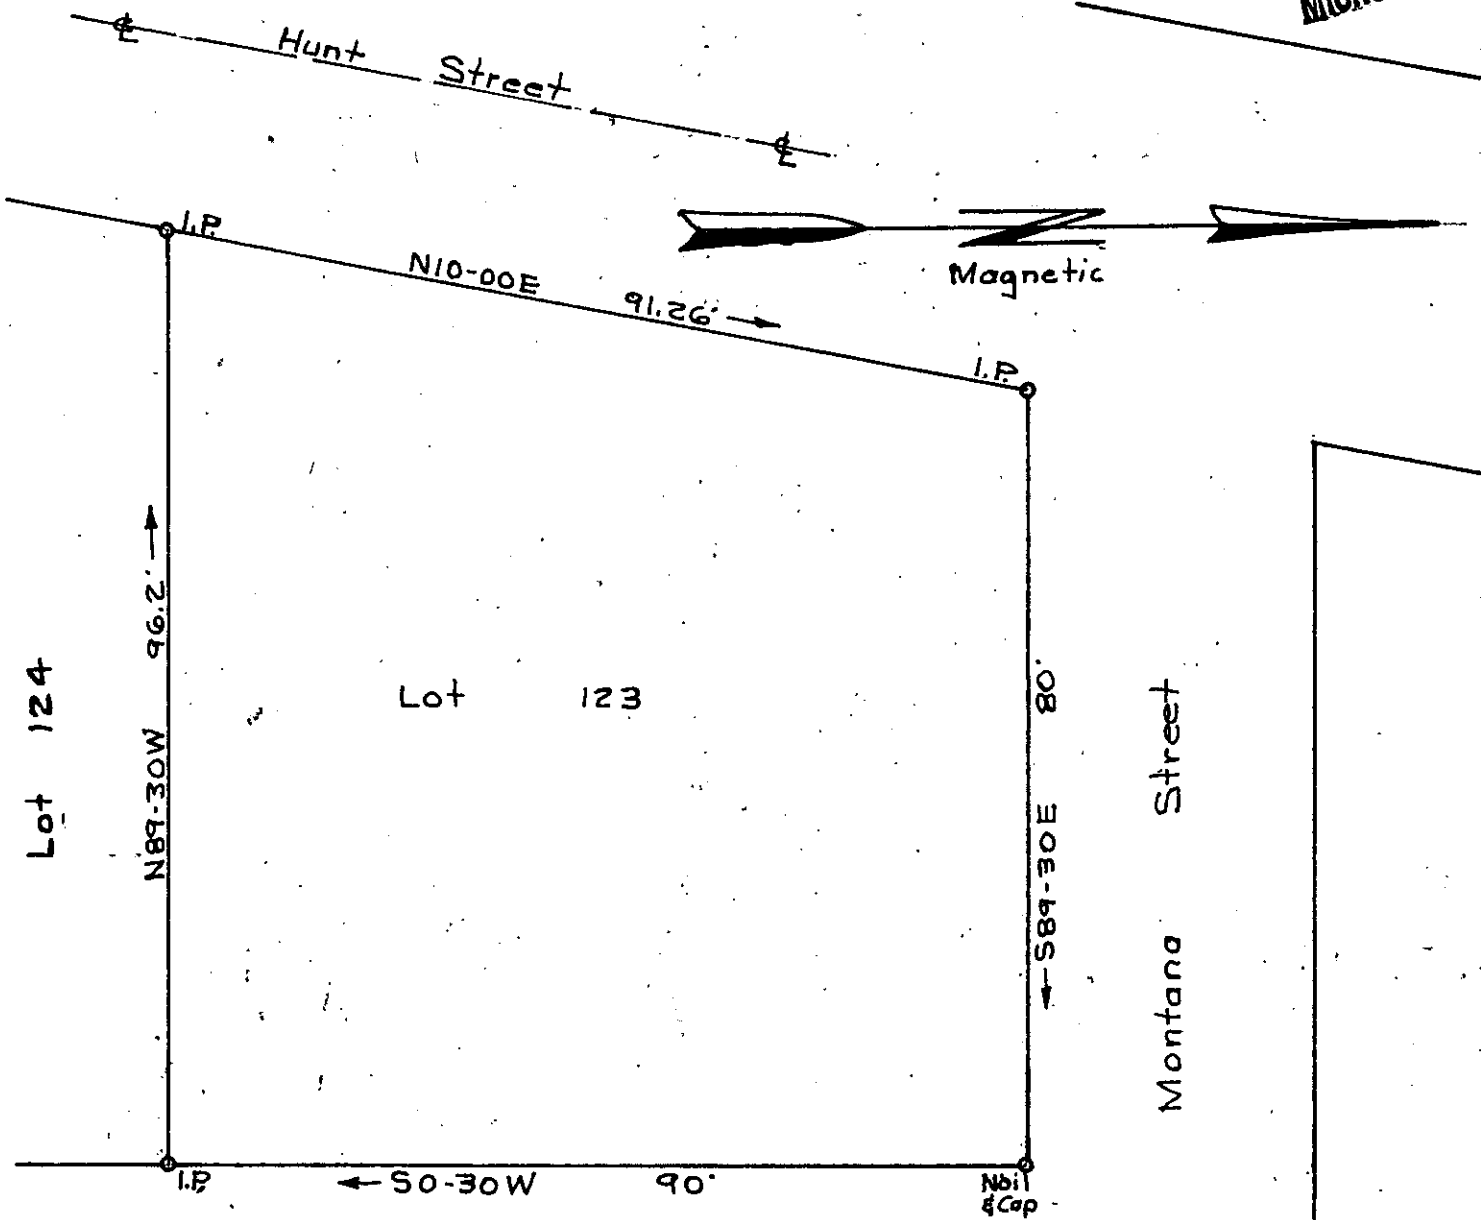

FILED  
 GREENVILLE CO. S.C.  
 OCT 31 2 34 PM '73  
 DONNIE S. TANKERSLEY  
 R.M.C.


McDade Street

PROPERTY OF  
 PHILLIP K. TRAMMELL

RECORDING FEE  
 PAID \$ 1.00

GREENVILLE CO. S. C.

Scale 1"=20' July 12, 1973  
 T.H. Walker Jr. Reg. L.S. 3182  
 300 Maple Dr. Mauldin, S.C.

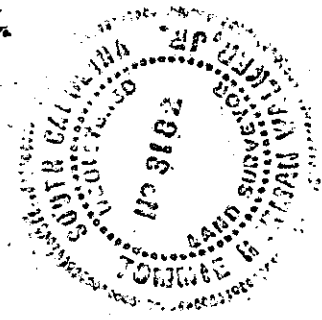

5C - 110

OCT 31 1973  
 11893

At the request of Phillip K Trammell, I have surveyed the lot as shown above being a portion of lot 123 on "MAP OF CITY VIEW" recorded in Plat book "A" page 461.

*T.H. Walker Jr.*