


FOR DEDICATION OF ROADS SEE DEDICATION BOOK PAGE 146

| LOT NO. | SIDE | BEARING | DISTANCE |
|---------|------|-------------|----------|
| 117 | (1) | N 4° 16' W | 41.7' |
| 117 | (2) | S 4° 38' E | 28.22' |
| 127 | (1) | N 82° 49' E | 36.28' |
| 127 | (2) | S 50° 20' E | 20.0' |
| 124 | (1) | S 32° 43' W | 35.0' |
| 124 | (2) | S 32° 32' W | 25.8' |
| 124 | (3) | S 73° 18' W | 35.0' |
| 124 | (4) | S 30° 00' W | 35.0' |
| 124 | (5) | S 12° 00' E | 38.0' |
| 124 | (6) | S 4° 38' E | 28.22' |
| 127 | (1) | S 35° 30' E | 35.0' |
| 128 | (1) | N 82° 30' E | 40.0' |
| 128 | (2) | N 36° 30' E | 35.0' |
| 128 | (3) | N 7° 29' W | 34.7' |
| 128 | (4) | N 32° 43' E | 25.0' |
| 140 | (1) | N 32° 43' E | 25.0' |
| 149 | (1) | N 49° 47' W | 31.2' |
| 149 | (2) | N 7° 11' W | 35.34' |
| 152 | (1) | S 79° 08' E | 22.82' |
| 160 | (1) | S 4° 34' E | 22.35' |

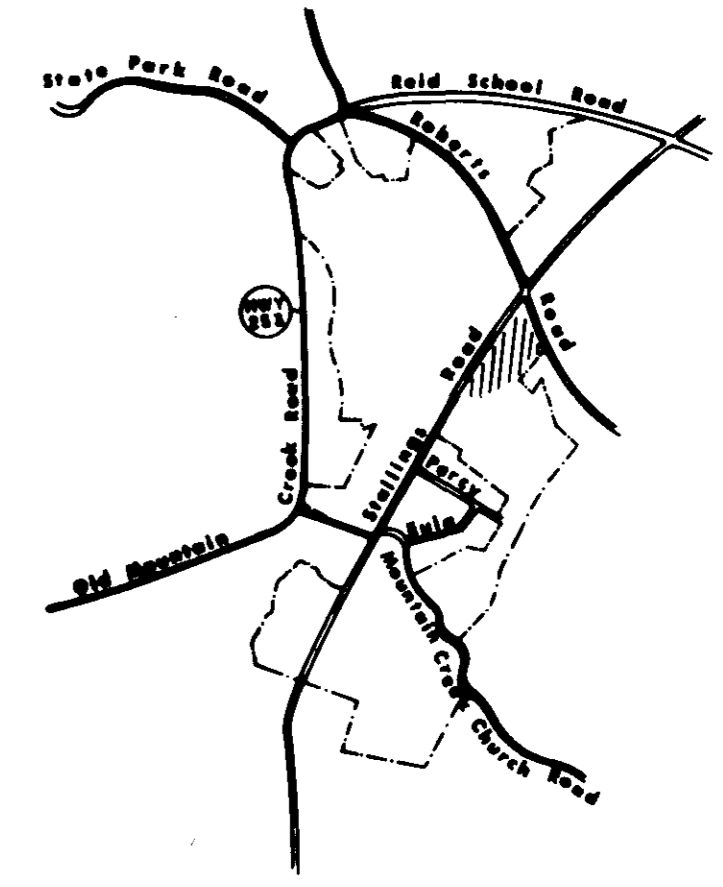

LOCATION MAP

#10657 Filed This 17 day of Oct. 1973
 And Recorded in Vol. 50 Page 33 at 11:00 A.M.
 Bessie S. Jankovics
 Register Means Conveyances Greenville County S.C.

"SEE SHEET 1"

FAIRWAY NO. 10

"SEE SHEET 5"

FAIRWAY NO. 9

PROPERTY OF NORMAN L. FORRESTER

RESERVED BY OWNER

1. Set pin out in field on all lot corners.
2. Unless otherwise noted, 6" drainage and utility easements on each side of all roads and along lot lines.

CERTIFICATE OF ACCURACY
 I, R. Patrick Jenkins, CERTIFY THAT THIS PLAN WAS (DRAWN BY ME) (DRAWN UNDER MY SUPERVISION) (AN ACTUAL SURVEY MADE UNDER MY SUPERVISION) FROM (AN ACTUAL SURVEY MADE BY ME) (DEED DESCRIPTION RECORDED IN BOOK _____, PAGE _____, BOOK _____, ETC.) (OTHER); THAT THE ERROR OF CLOSURE AS CALCULATED BY LATITUDES AND DEPARTURES IS _____; THAT THE BOUNDARIES NOT SURVEYED ARE SHOWN AS BROKEN LINES PLOTTED FROM INFORMATION FOUND IN BOOK _____, PAGE _____; THAT THIS PLAN WAS PREPARED IN ACCORDANCE WITH THE GREENVILLE COUNTY SUBDIVISION REGULATIONS AS ADOPTED."

8-17-1973 DATE
 R. Patrick Jenkins LICENSED SURVEYOR IN REGISTERED SURVEYOR

SOUTH CAROLINA REGISTRATION NO. 3531

CERTIFICATE OF OWNERSHIP AND DEDICATION
 "THE UNDERSIGNED HEREBY ACKNOWLEDGE THAT I AM (WE ARE) THE OWNER(S) OF THE PROPERTY SHOWN AND DESCRIBED HEREON AND THAT I (WE) HEREBY ADOPT THIS PLAN OF SUBDIVISION WITH MY (OUR) FREE CONSENT AND THAT I (WE) ESTABLISH THE MINIMUM BUILDING RESTRICTION LINES AND HEREBY DEDICATE TO PUBLIC USE AS ROADS, STREETS, AND EASEMENTS FOREVER ALL AREAS SO SHOWN OR INDICATED ON SAID PLAN."
 9-17-73
 9-17-73

CERTIFICATE OF APPROVAL FOR RECORDING
 "I HEREBY CERTIFY THAT THE SUBDIVISION PLAN SHOWN HEREON HAS BEEN FOUND TO COMPLY WITH THE SUBDIVISION REGULATIONS FOR GREENVILLE COUNTY, WITH THE EXCEPTION OF SUCH VARIANCES, IF ANY, AS ARE NOTED IN THE MINUTES OF THE GREENVILLE COUNTY PLANNING COMMISSION OF GREENVILLE COUNTY, SOUTH CAROLINA, AND THAT IT HAS BEEN APPROVED FOR RECORDING IN THE OFFICE OF THE COUNTY REGISTER OF MESSE CONVEYANCE."
 10-16-73
 J. Dennis Stroman
 DIRECTOR OF PLANNING
 GREENVILLE COUNTY PLANNING COMMISSION

72-188
PEBBLECREEK
 PHASE I
 5D-3
 #10652
 S.C.

GREENVILLE COUNTY
 PEBBLECREEK DEVELOPMENT - A PARTNERSHIP
 OWNER: enwright associates
 ENGINEER - SURVEYOR:

NO. OF ACRES 24.29 MILES OF NEW ROADS 0.28
 NO. OF LOTS 46 DATE 9/17/73
 ERROR OF CLOSURE 1/28,000

SHEET NO. 3 OF 5
 SCALE: 1" = 100'