


MICROFILMED

FILED
GREENVILLE CO. S. C.
JAN 23 10 20 AM '74
DONNIE S. TANKERSLEY
R.M.C.

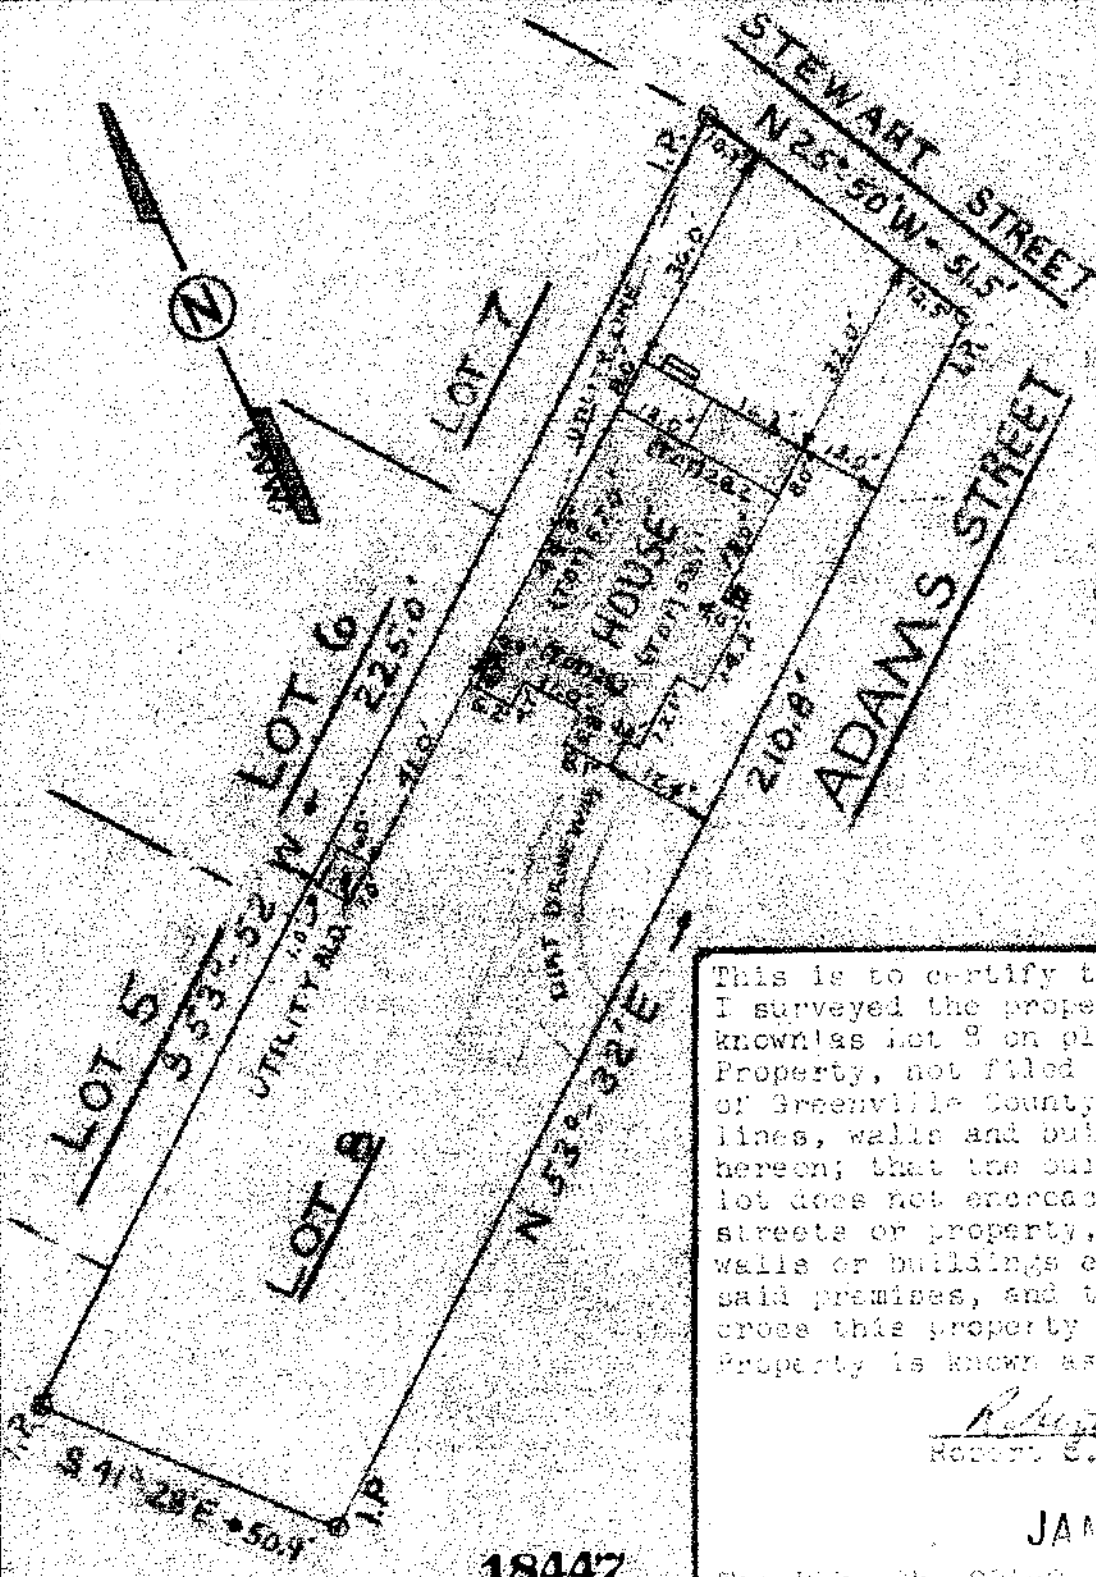

NOTE: WATER AND
SEWER IN ST. R/W.

This is to certify that on January 16, 1974, I surveyed the property shown on this plat known as lot 8 on plat of Florence C. Adams Property, not filed in the R.M.C. Office of Greenville County, and that the property lines, walls and buildings are as shown hereon; that the building located on said lot does not encroach or project on adjacent streets or property, and that no adjacent walls or buildings encroach or project on said premises, and that no utility lines cross this property except as shown hereon. Property is known as #10 Stewart Street.


Robert E. Jones
Robert E. Jones RLS 4782

JAN 23 1974

18447

Tax Map. Bk. 204-9-24

100
EA

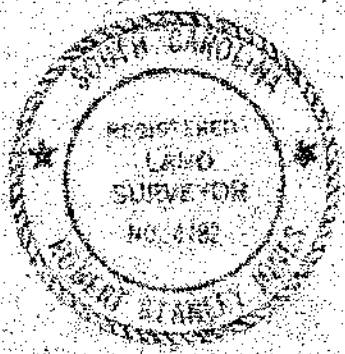

STATE OF SOUTH CAROLINA
GREENVILLE COUNTY

FLORENCE C. ADAMS PROPERTY

LOT # 8

PROPERTY OF

ORIS SYLVESTER BLAIR

5E-65

FREELAND-JONES
&
ASSOCIATES
GREENVILLE, S.C.

SURVEY T.S.
DRAWN F.E.J.
CHECK *A. Freeland*
SCALE 1" = 30'
DATE JAN 16, 1974
DWG. NO. 74-06