


Note: Iron pins at all corners.  
There is a 3' easement either side of all lot lines for drainage and utilities.  
Information taken from Plat of TETON FOREST, SECT. #1 by John A. Simmons, Sept. 17, 1965.

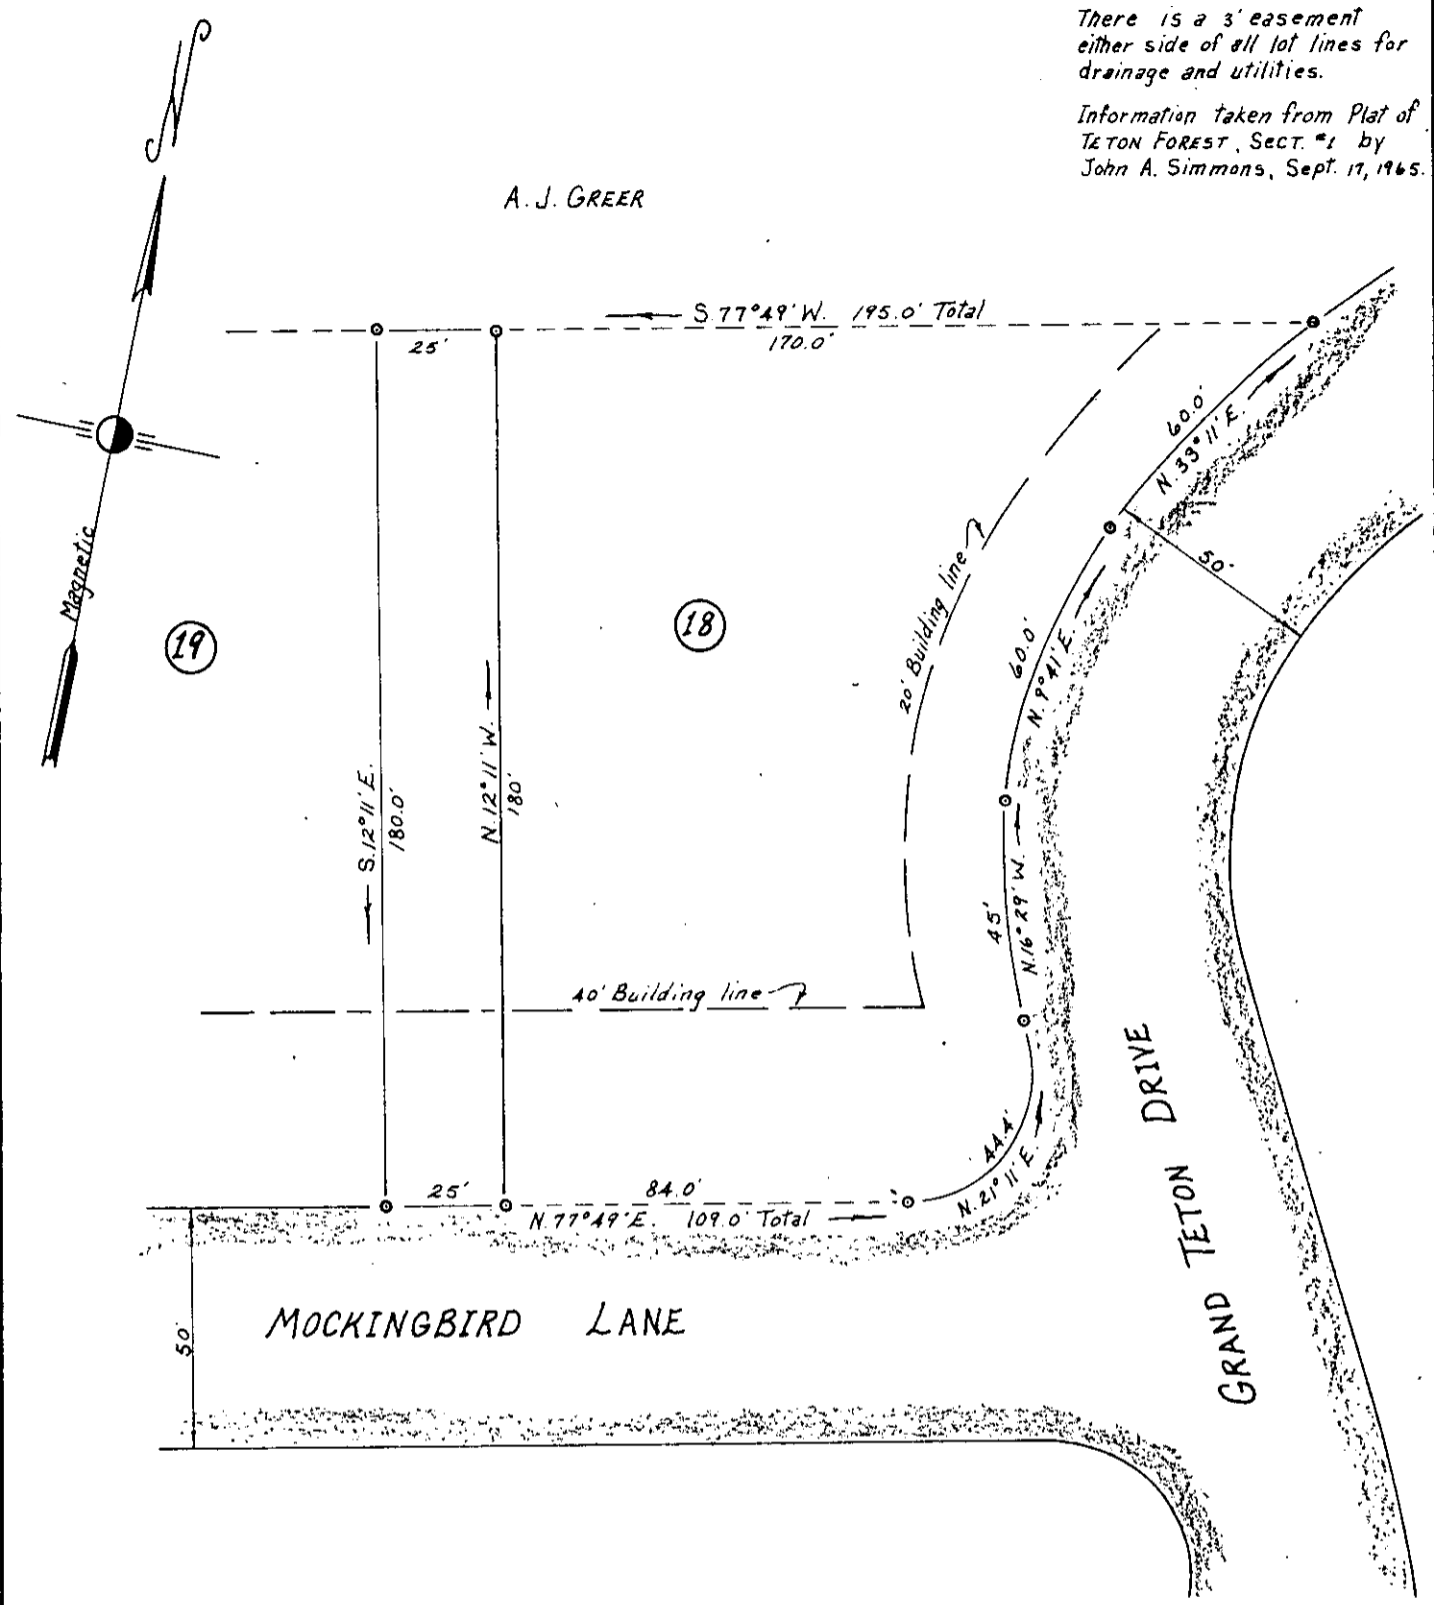

PROPERTY OF  
JAMES D. & STELLA W. HAYNES

Located approx. 1/2 miles South of Greer

GREENVILLE COUNTY SOUTH CAROLINA

SCALE: 1" = 40 FEET

APRIL 25, 1973



Tri-State Surveyors  
109 Few Street  
Greer, S. C. 29651

DONNIE S. TANKERSLEY  
R.M.C.

FILED  
GREENVILLE CO. S.C.  
FEB 6 2 06 PM '74  
DONNIE S. TANKERSLEY  
R.M.C.

RECORDING FEE  
PAID \$ 1.00

5E-85

19561

FEB 6 2 05 PM '74

GREENVILLE CO. S.C.

FEB 6 1974