


MICROFILMED

RECORDING FEE PAID \$ 1.00

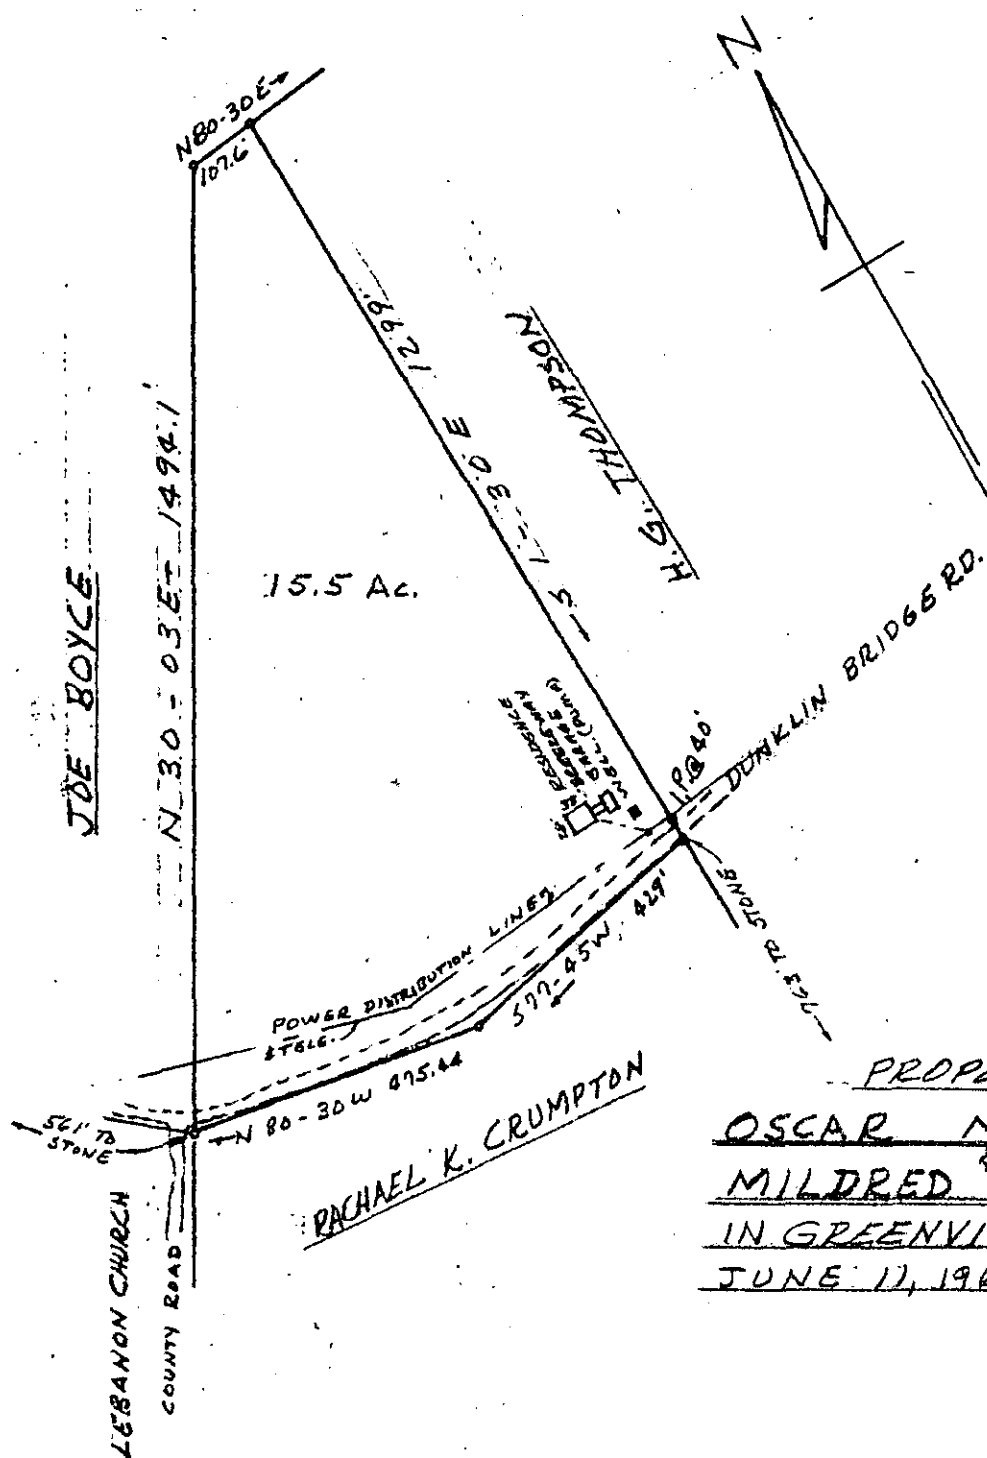

15.5 Ac.

JOE BOYCE

N 30 - 03 E - 1494.1

H. G. THOMPSON

DUNKLIN BRIDGE RD.

POWER DISTRIBUTION LINES & TELE.

RACHAEL K. CRUMPTON

PROPERTY OF
OSCAR M. FLEMING
MILDRED W. FLEMING
 IN GREENVILLE CO., S.C.
 JUNE 11, 1968 SCALE 1"=300'

This is to certify that on June 11, 1968 I surveyed the property shown on this plat, identified as Lot No. 9 of Block No. 1 on Page No. 570.2 of the Greenville Co. Block Book, and that the property lines, walls and building are as shown hereon, and that the building located on said property does not project nor encroach on adjacent streets or property, and that no adjacent walls or building project nor encroach on said premises, and that no utility lines cross this property except as shown hereon.

Surveyed by Campbell & Clarkson
D. C. Clarkson
 S.C.R.L.S. No. 2589

23745

5 E - page 132

MAR 25 1968
 GREENVILLE CO. S.C.
 FILED
 MAR 25 10 22 AM '68
 DONNIE STANKERSLEY