


RECORDING FEE
PAID \$ 322

FILED
GREENVILLE, CO. S. C.
JAN 25 9 51 AM '74
DONNIE S. TANKERSLEY
R.M.C.

LAURENS STREET

CITY PARKING BUILDING PROPERTY

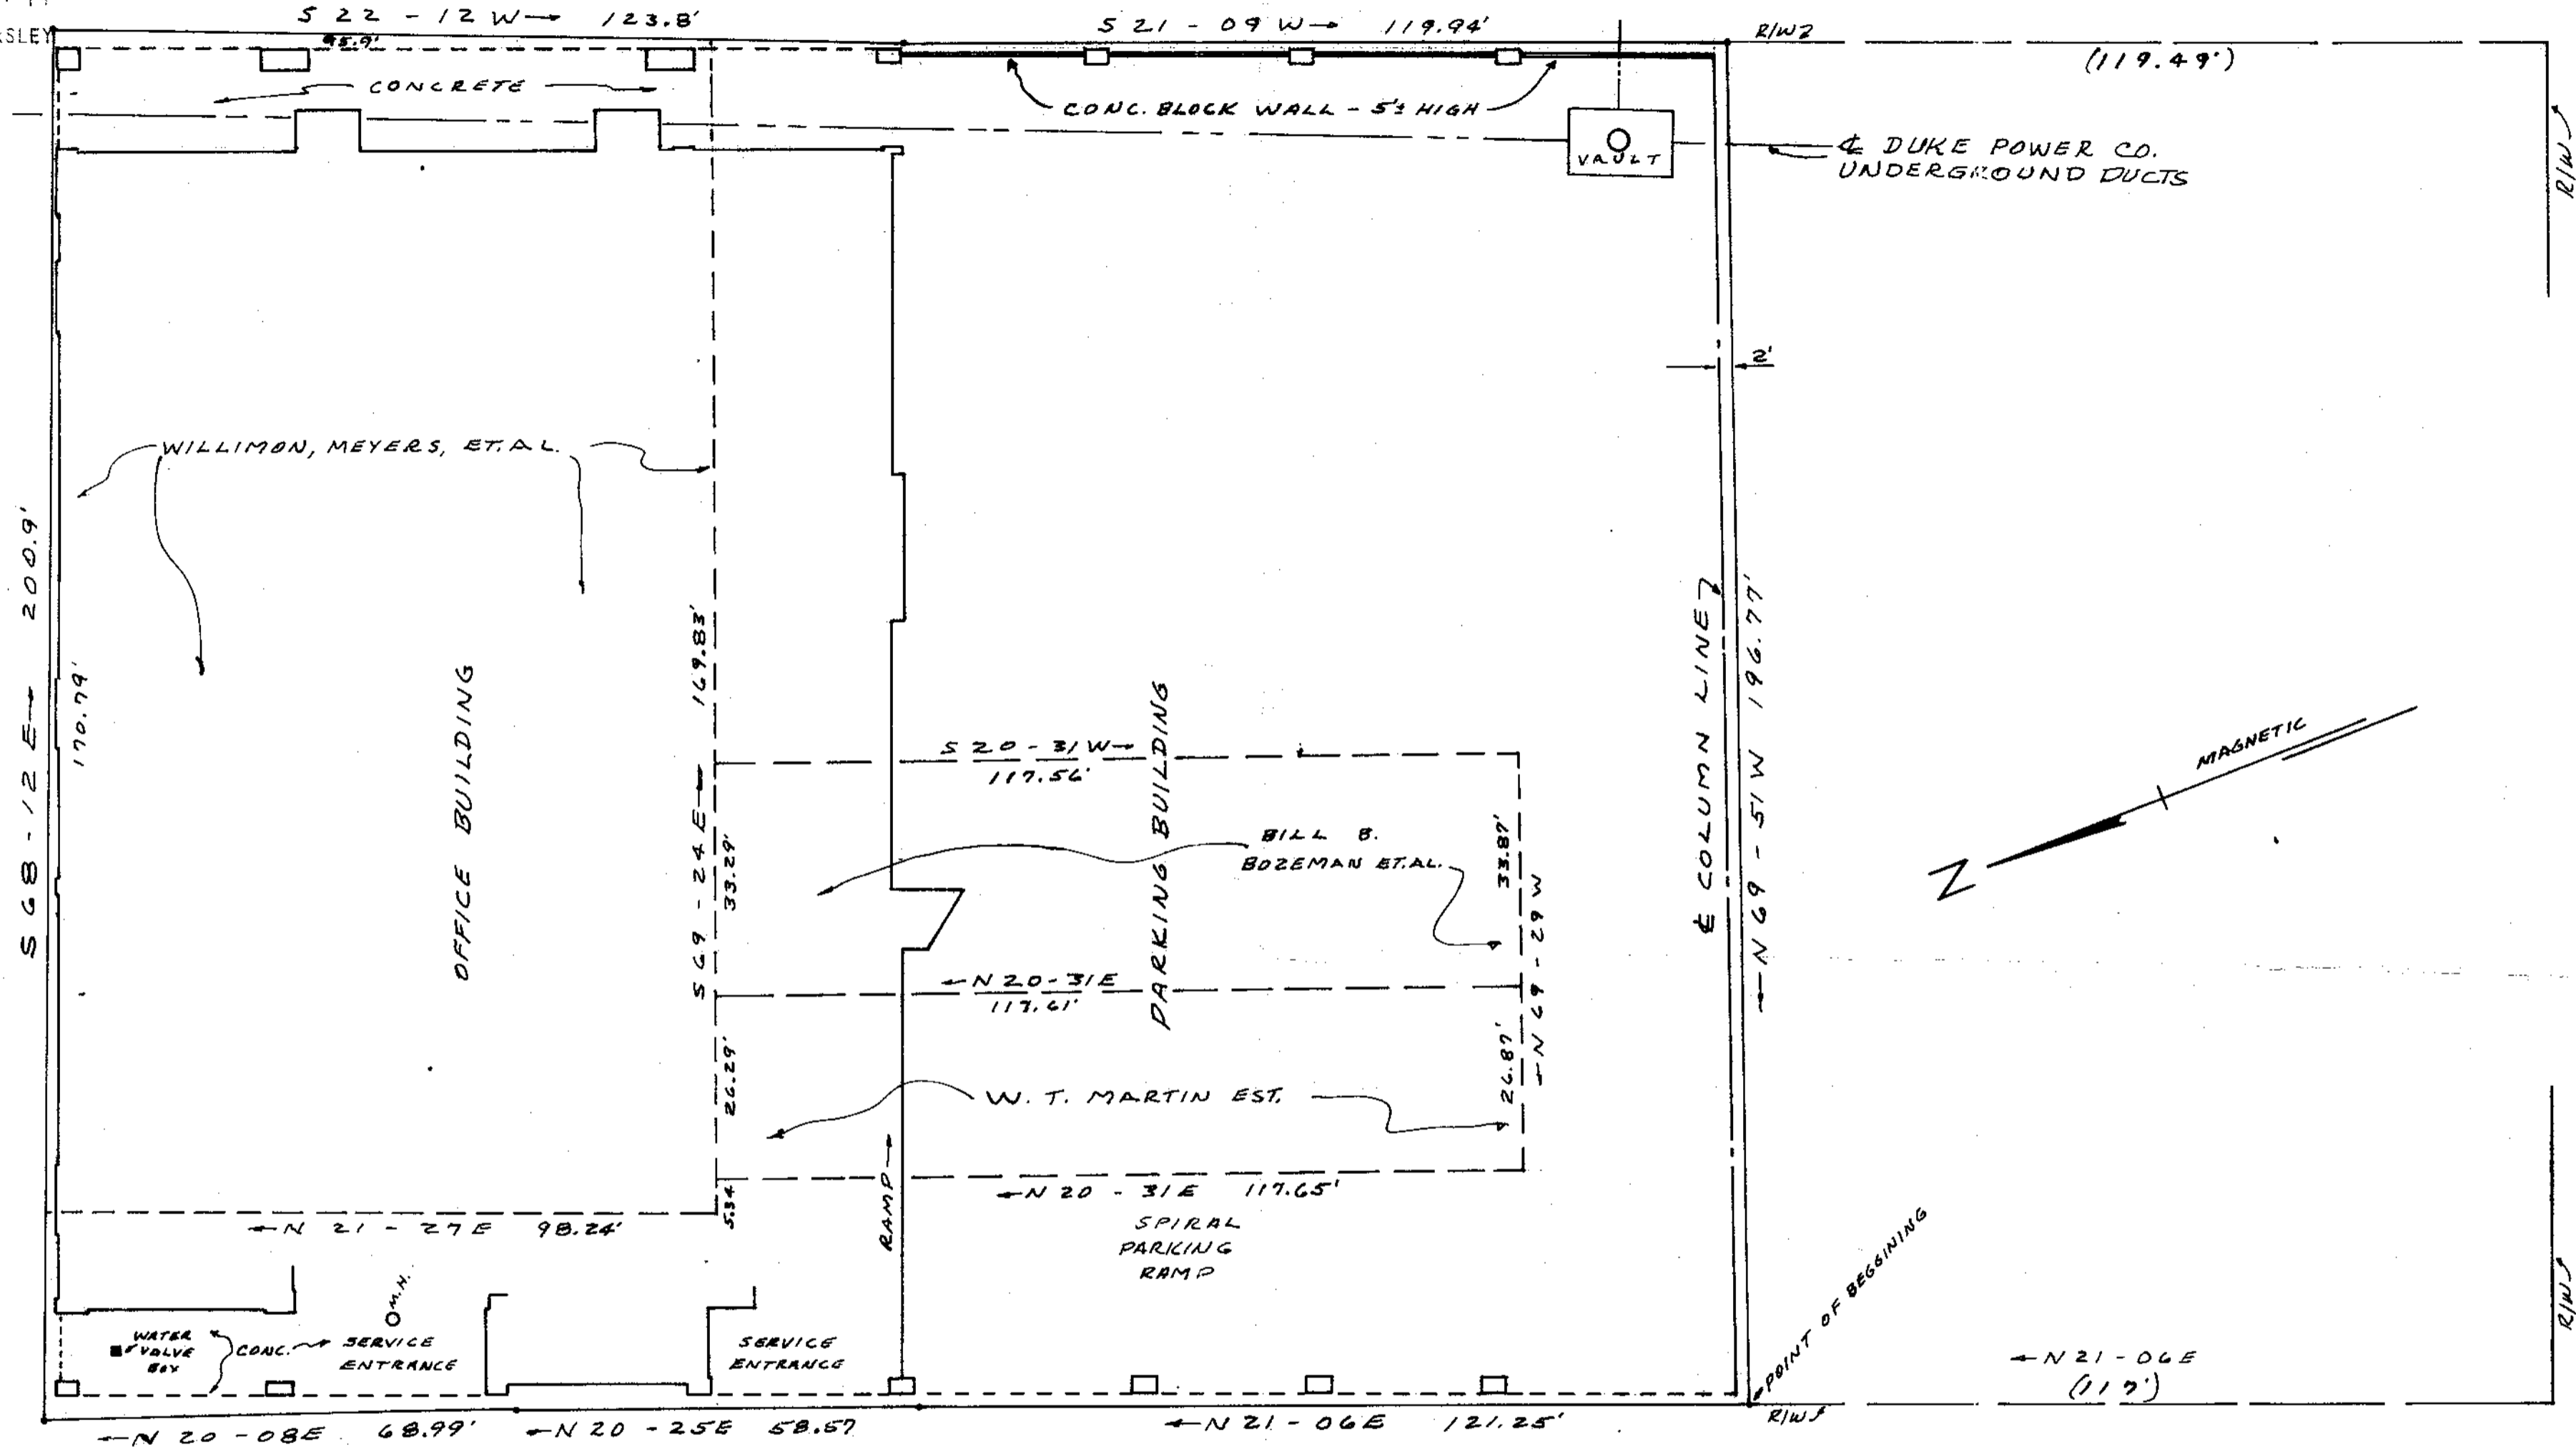

THIS IS TO CERTIFY THAT ON DEC. 14, 1973 I SURVEYED THE PROPERTY SHOWN ON THIS PLAT AND THAT THE PROPERTY LINES AND BUILDINGS WERE AS SHOWN HEREON, AND THE BUILDING LOCATED ON SAID PROPERTY DOES NOT PROJECT NOR ENCROACH ON ADJACENT STREETS OR PROPERTY, AND THAT NO ADJACENT WALLS OR BUILDINGS PROJECT NOR ENCROACH ON SAID PROPERTY, AND THAT NO UTILITY LINES CROSS THIS PROPERTY EXCEPT AS SHOWN HEREON, OR FOR SERVICE THERETO.

BY: CAMPBELL & CLARKSON
SURVEYORS, INC.
H. C. Clarkson, Jr. S.C.L.S. #2589



5F-11

JAN 25 1974

18643

PORTION OF PROPERTY
LEASED BY
GREENVILLE PLAZA ASSOCIATES
GREENVILLE, S.C.
DEC. 14, 1973 SCALE: 1" = 20'

MICROFILMED