


MICROFILMED

FILED  
GREENVILLE, CO., S.C.  
FEB 19 10 25 AM '74  
DONNIE S. WINKERSLEY  
R.M.C.

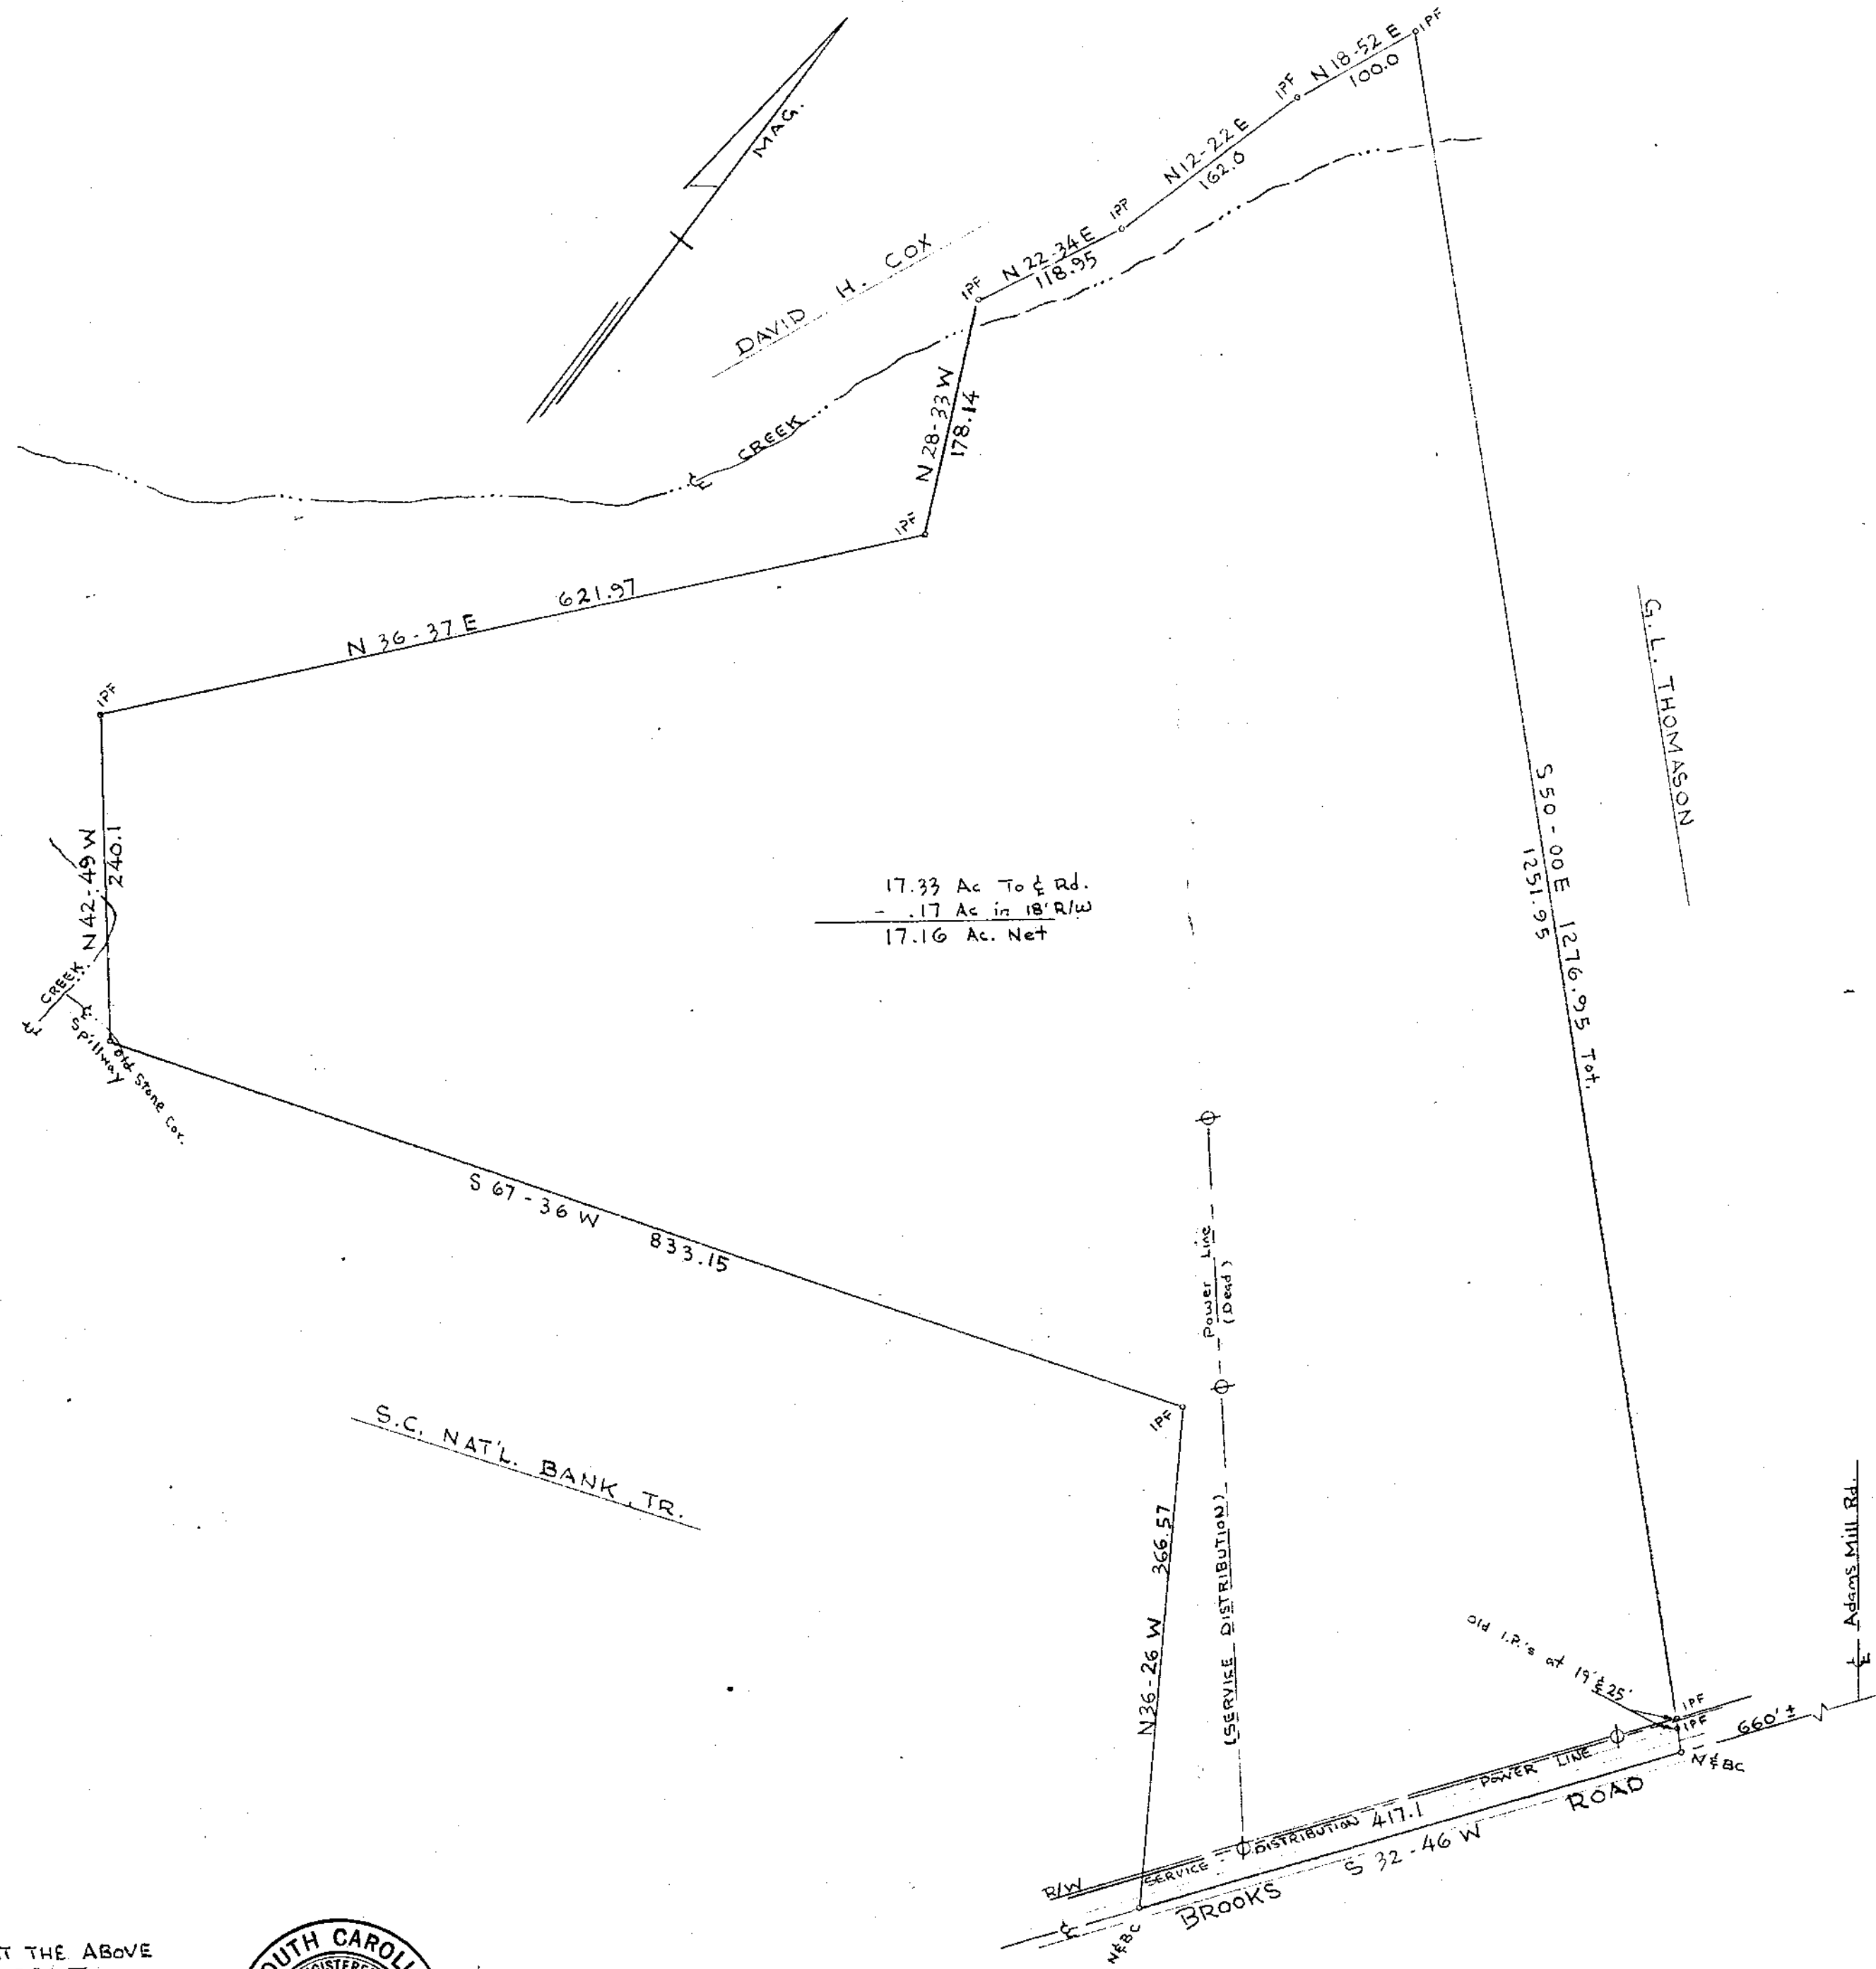


SURVEY FOR  
COMMUNITY PROPERTIES, INC.  
NEAR MAULDIN  
GREENVILLE CO., S.C.  
SCALE 1" = 100' JAN. 8, 1974

FEB 19 1974

5F-17

I CERTIFY THAT THE ABOVE  
SURVEY IS CORRECT.  
*James D. Crain*  
REG. LAND SURVEYOR No. 3320

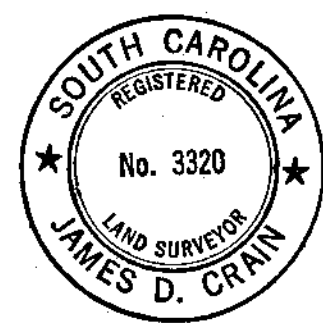

RECORDING FEE  
PAID \$ 3.00

PIEDMONT ENGINEERS ARCHITECTS & PLANNERS  
GREENVILLE, S.C.

20468

MICROFILMED