

RECORDING FEE PAID \$ 302



24829

PROPERTY OF T. WALTER BRASHIER

GREENVILLE COUNTY, S.C. SCALE 1"=40' MARCH 27, 1974

FILED GREENVILLE CO. S. C. APR 4 3 02 PM '74 DONNIE S. TARKENTLEY R.M.C.

APR 4 1974 5 F - 32

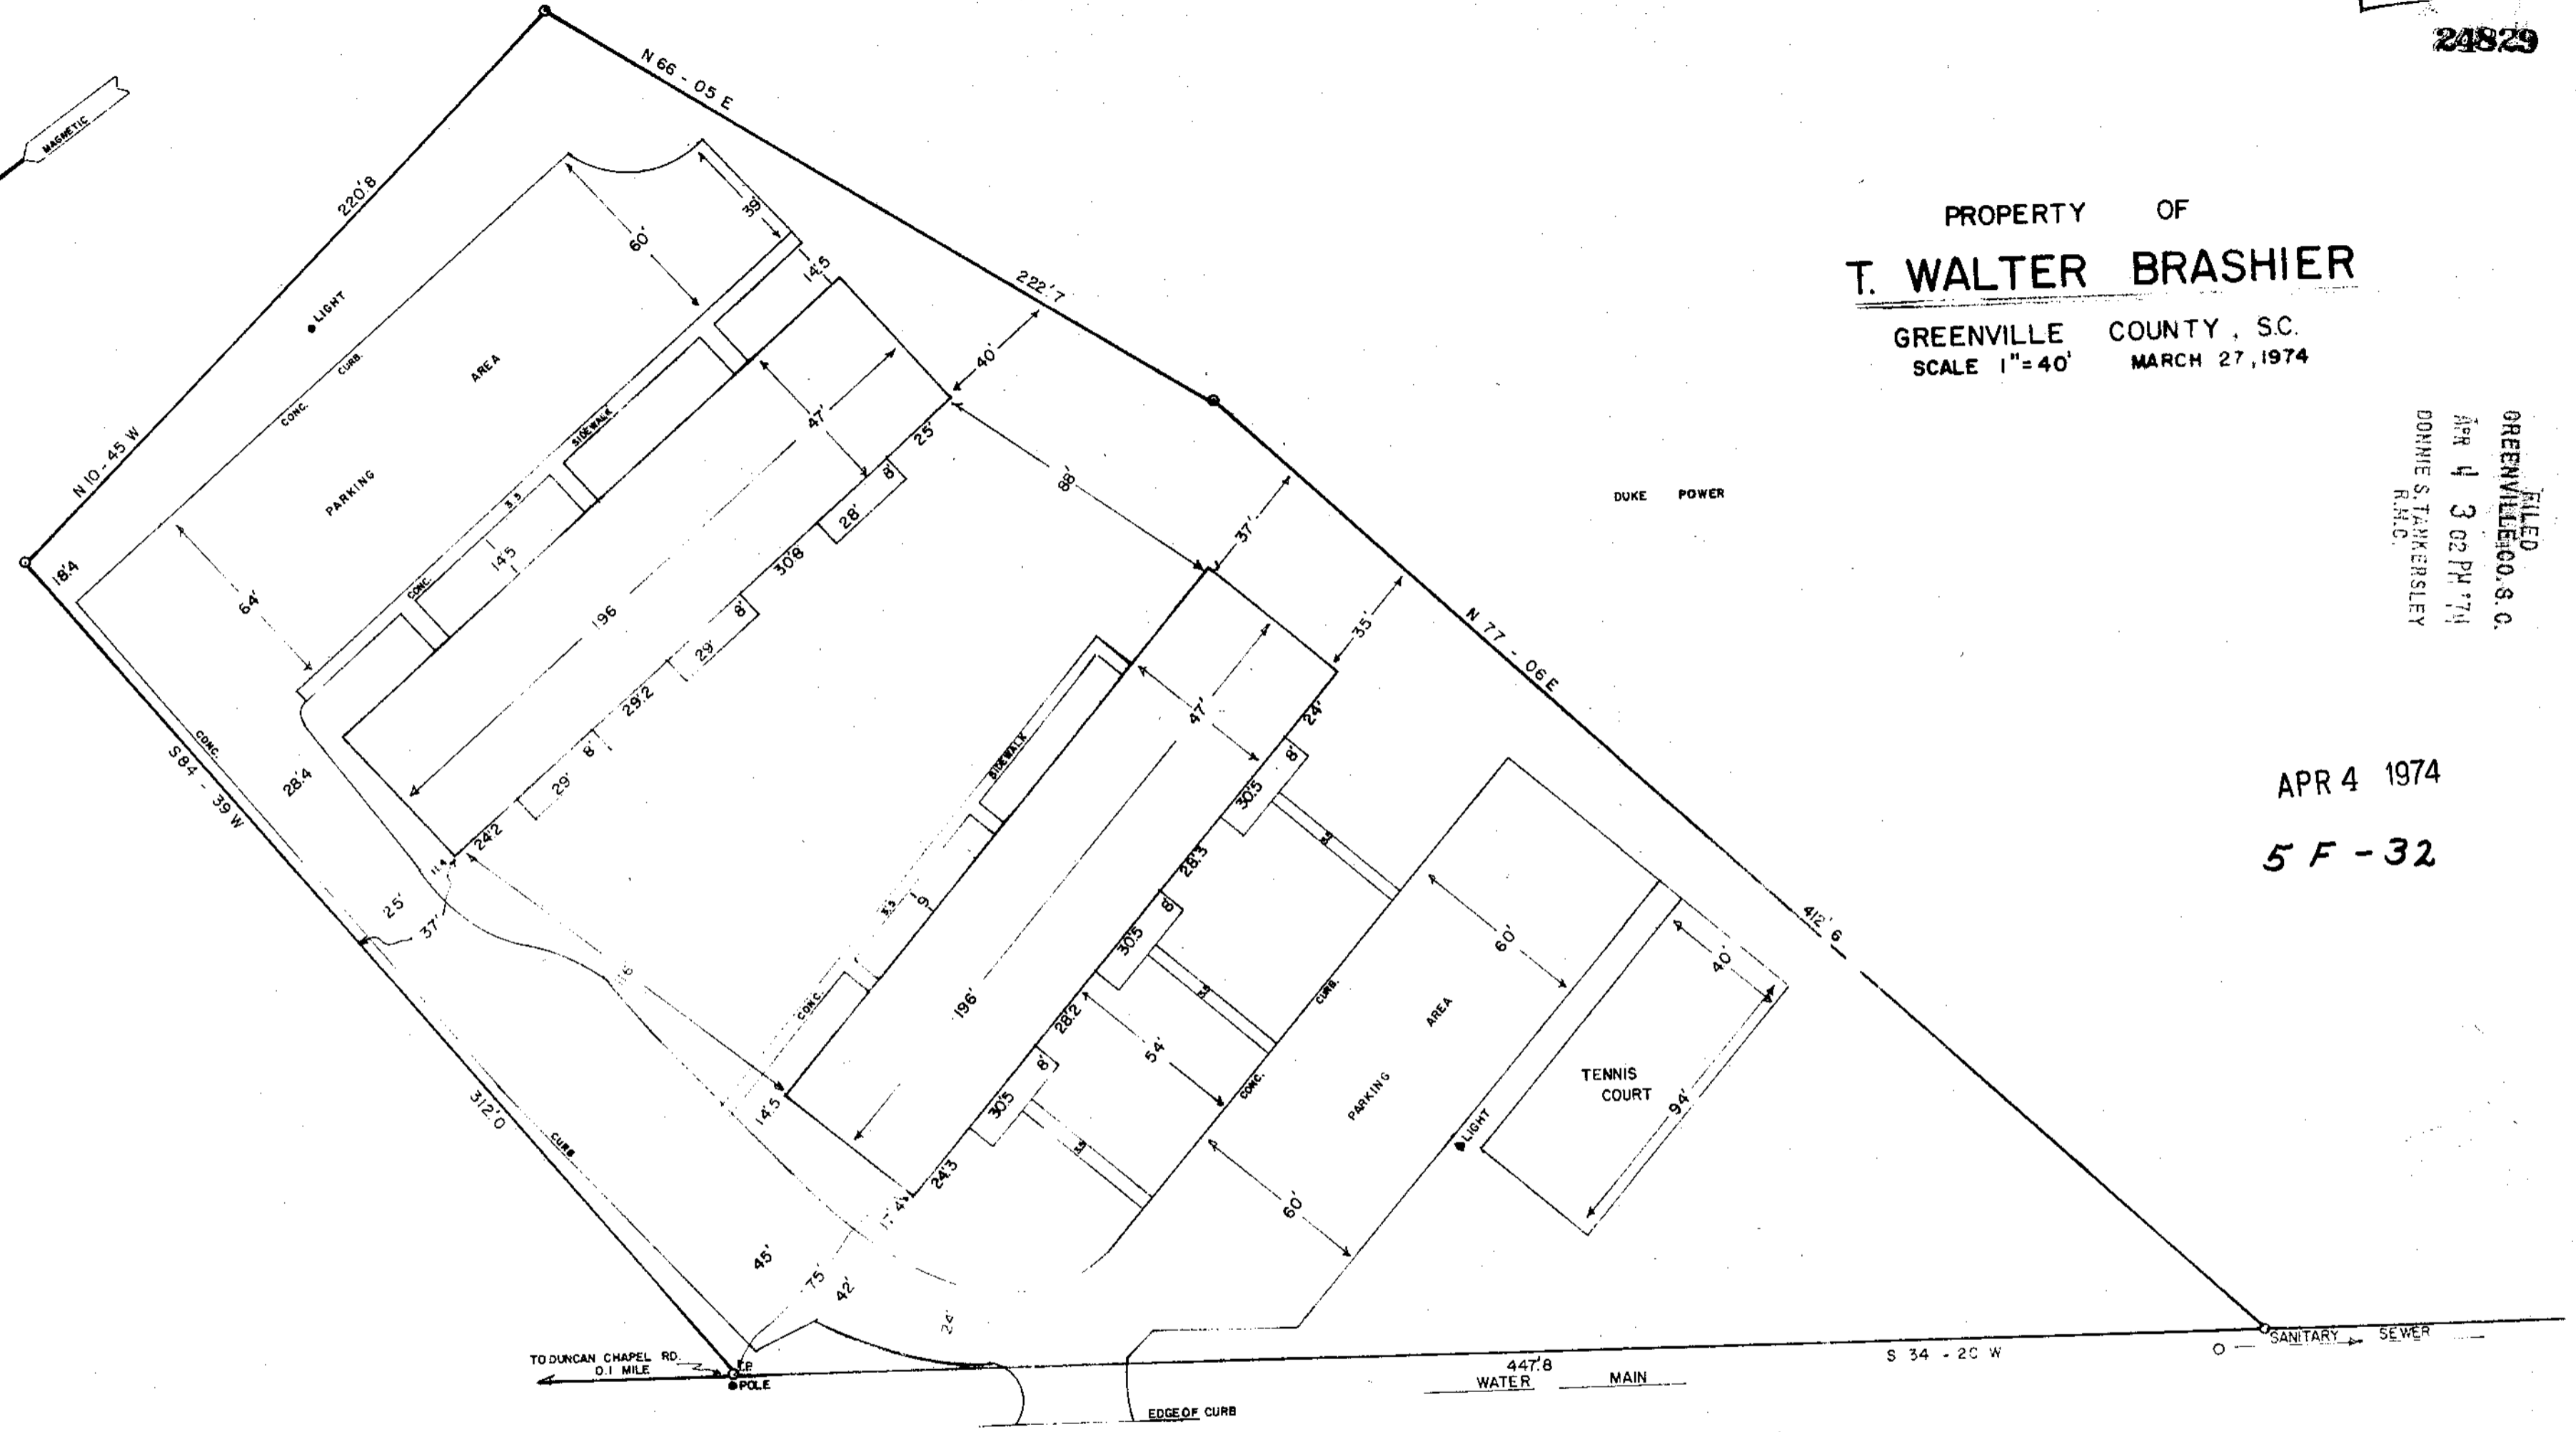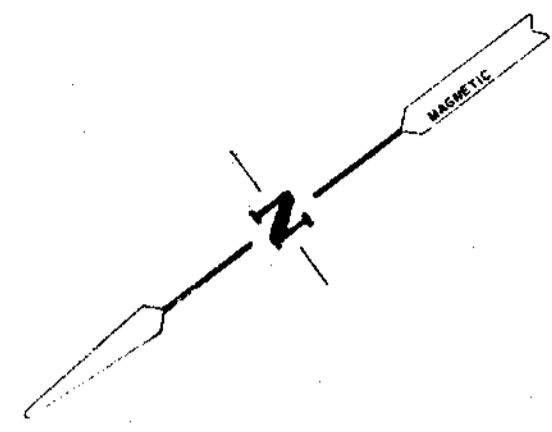

This is to certify that on the 26 day of MAR. 1974, I surveyed the property shown on this plat, being PROP. OF T. WALTER BRASHIER of the R.M.C. Office for Greenville County, S. C., and that the property lines, walls and buildings are as shown hereon; that the buildings located on said lot do not encroach or project on adjacent streets or property; and that no adjacent buildings or walls encroach or project on said premises, and that no utility lines cross this property.

Reg. Engineer No. 1144 S.C.

JONES ENGINEERING SERVICE

1004 E. PERRY RD.

GREENVILLE, So. Car.

DUNCAN ROAD

US 250

TO GREENVILLE