


TRAYNHAM

MICROFILMED

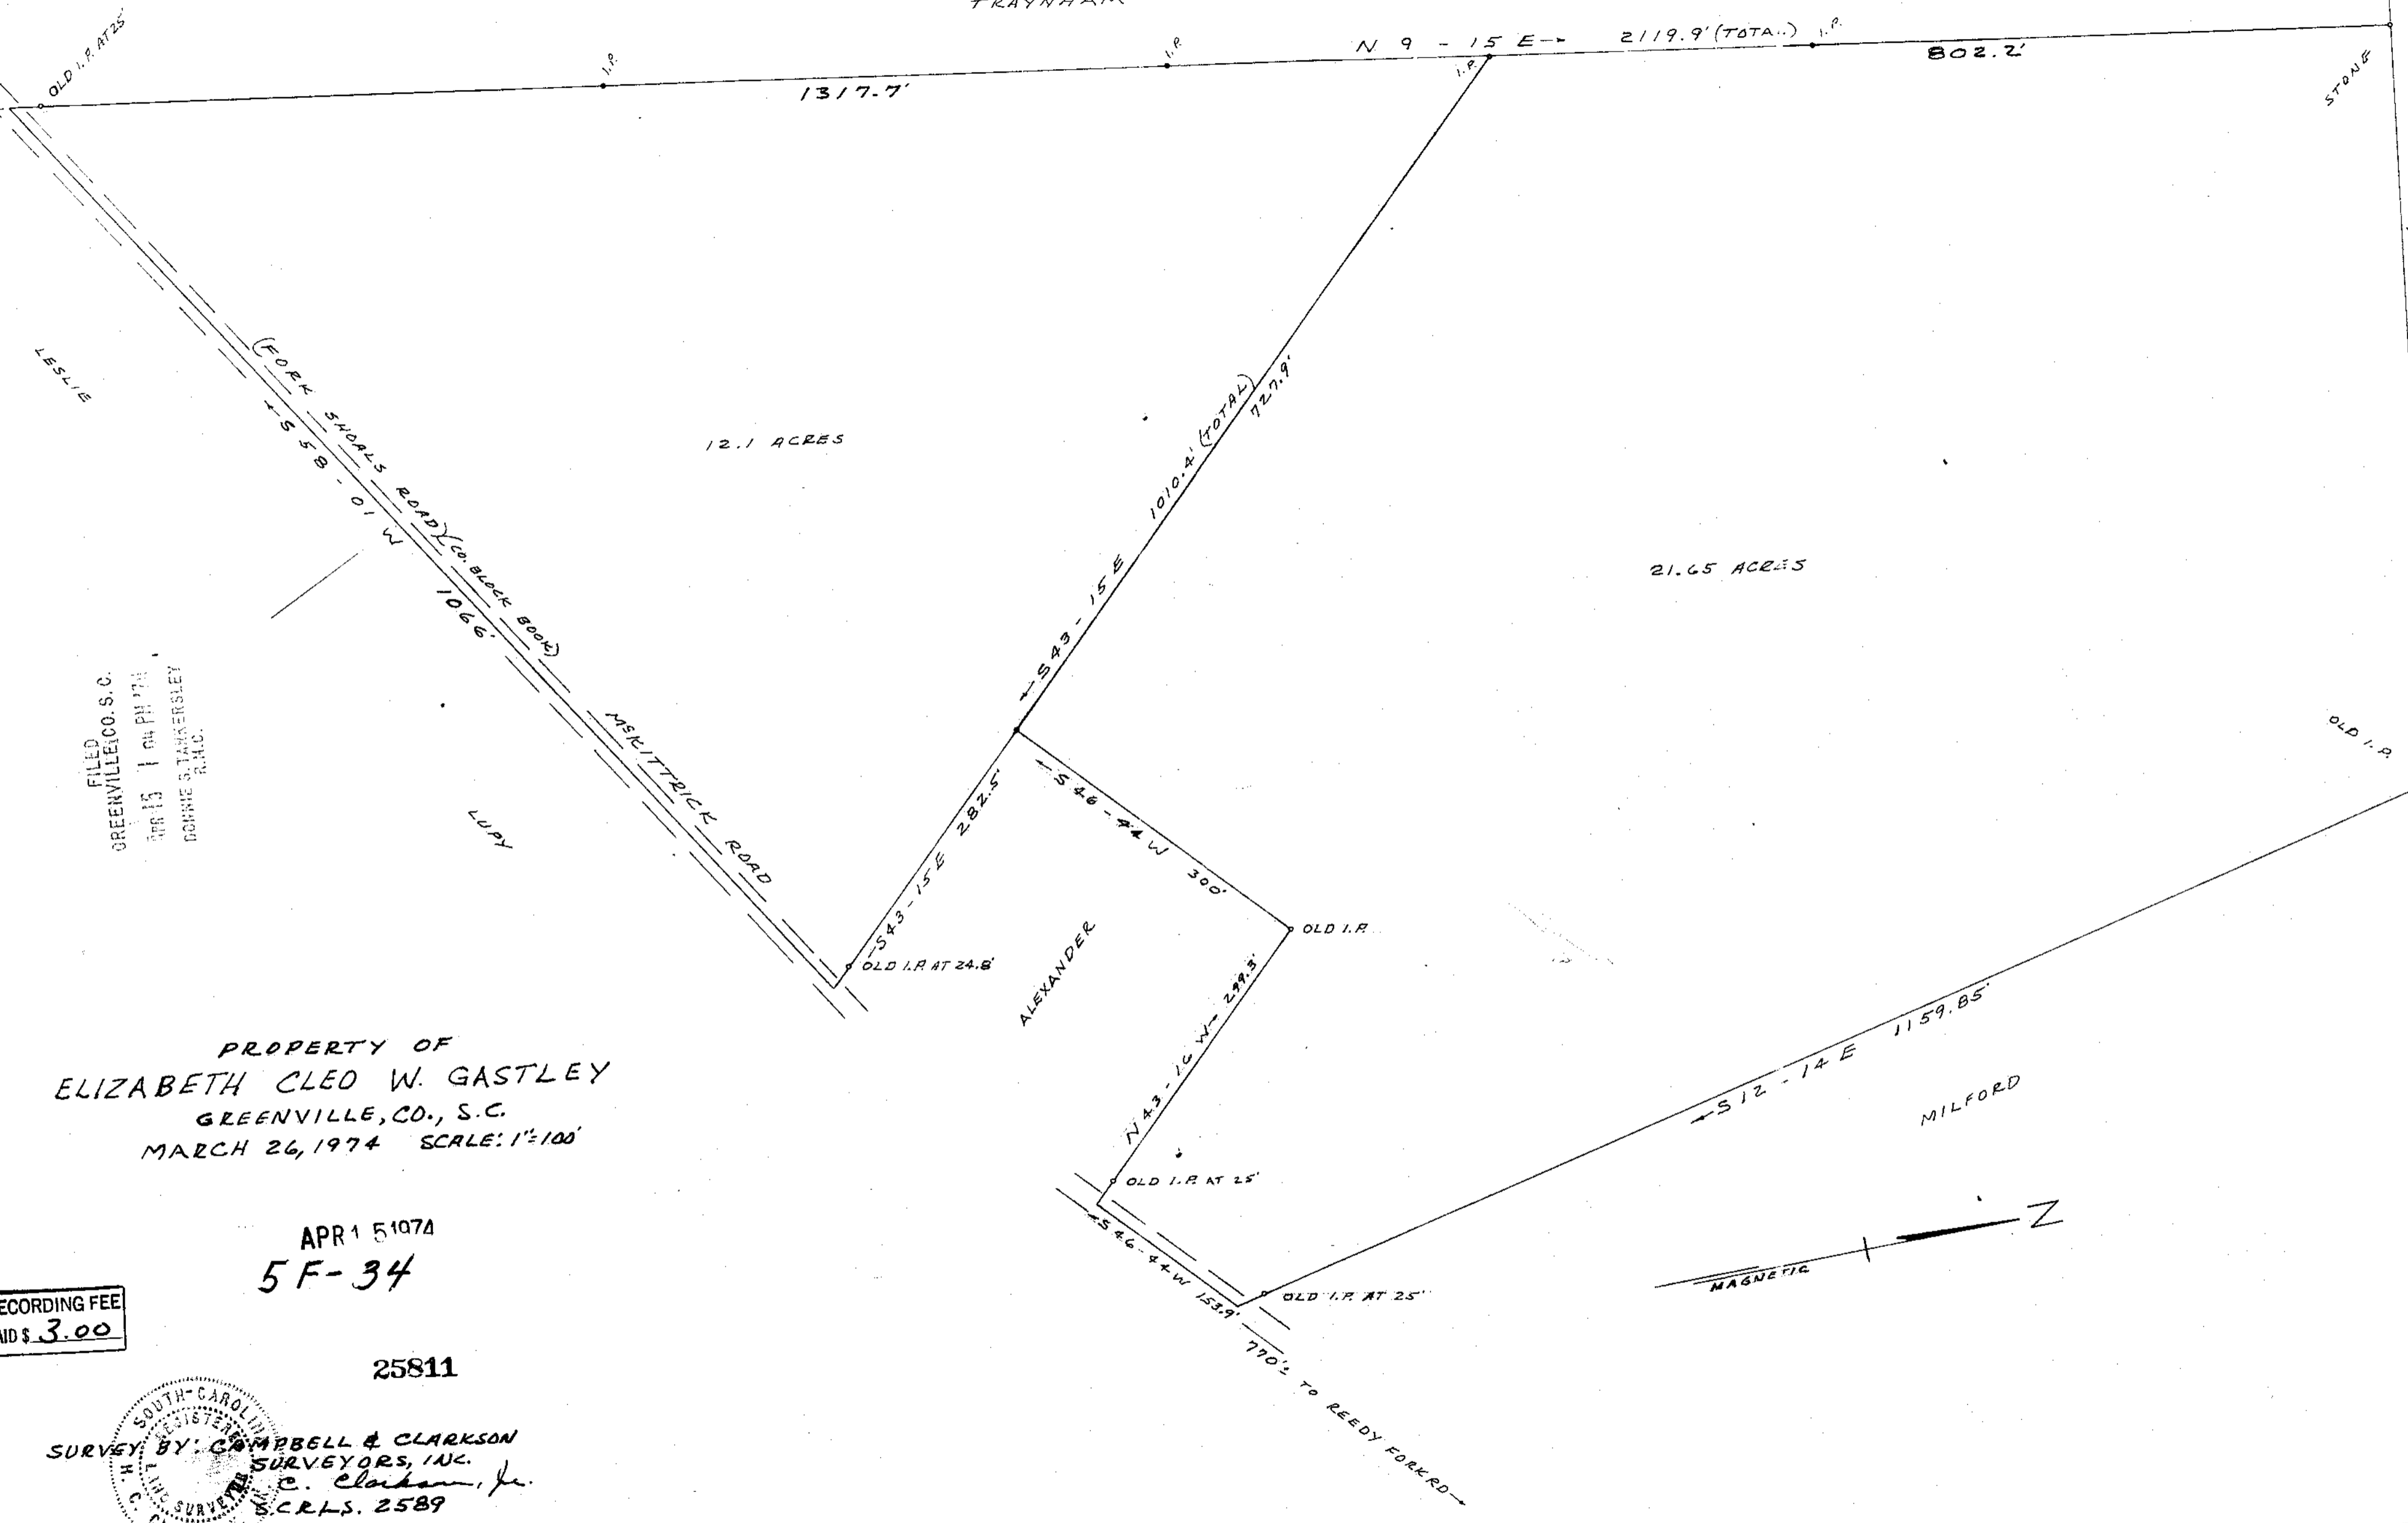

LESLIE

(FORK SHOALS ROAD) (Co. Block Book)

S 58 - 01 W 1066'

MELITTRICK ROAD

LUBY

12.1 ACRES

21.65 ACRES

ALEXANDER

MILFORD

OLD I.R.

S 81 - 52 E 666.2'

MIMS

PROPERTY OF
 ELIZABETH CLED W. GASTLEY
 GREENVILLE, CO., S.C.
 MARCH 26, 1974 SCALE: 1"=100'

APR 15 1974
 5F-34

RECORDING FEE
 PAID \$ 3.00

25811

SURVEY BY: CAMPBELL & CLARKSON
 SURVEYORS, INC.
 C. Clarkson, Jr.
 S.C.R.S. 2589

