

GREENVILLE CO. S.C.


HARRY YEARRICK

29-AC

44.3-AC

HARRY YEARRICK

BOB SMITH

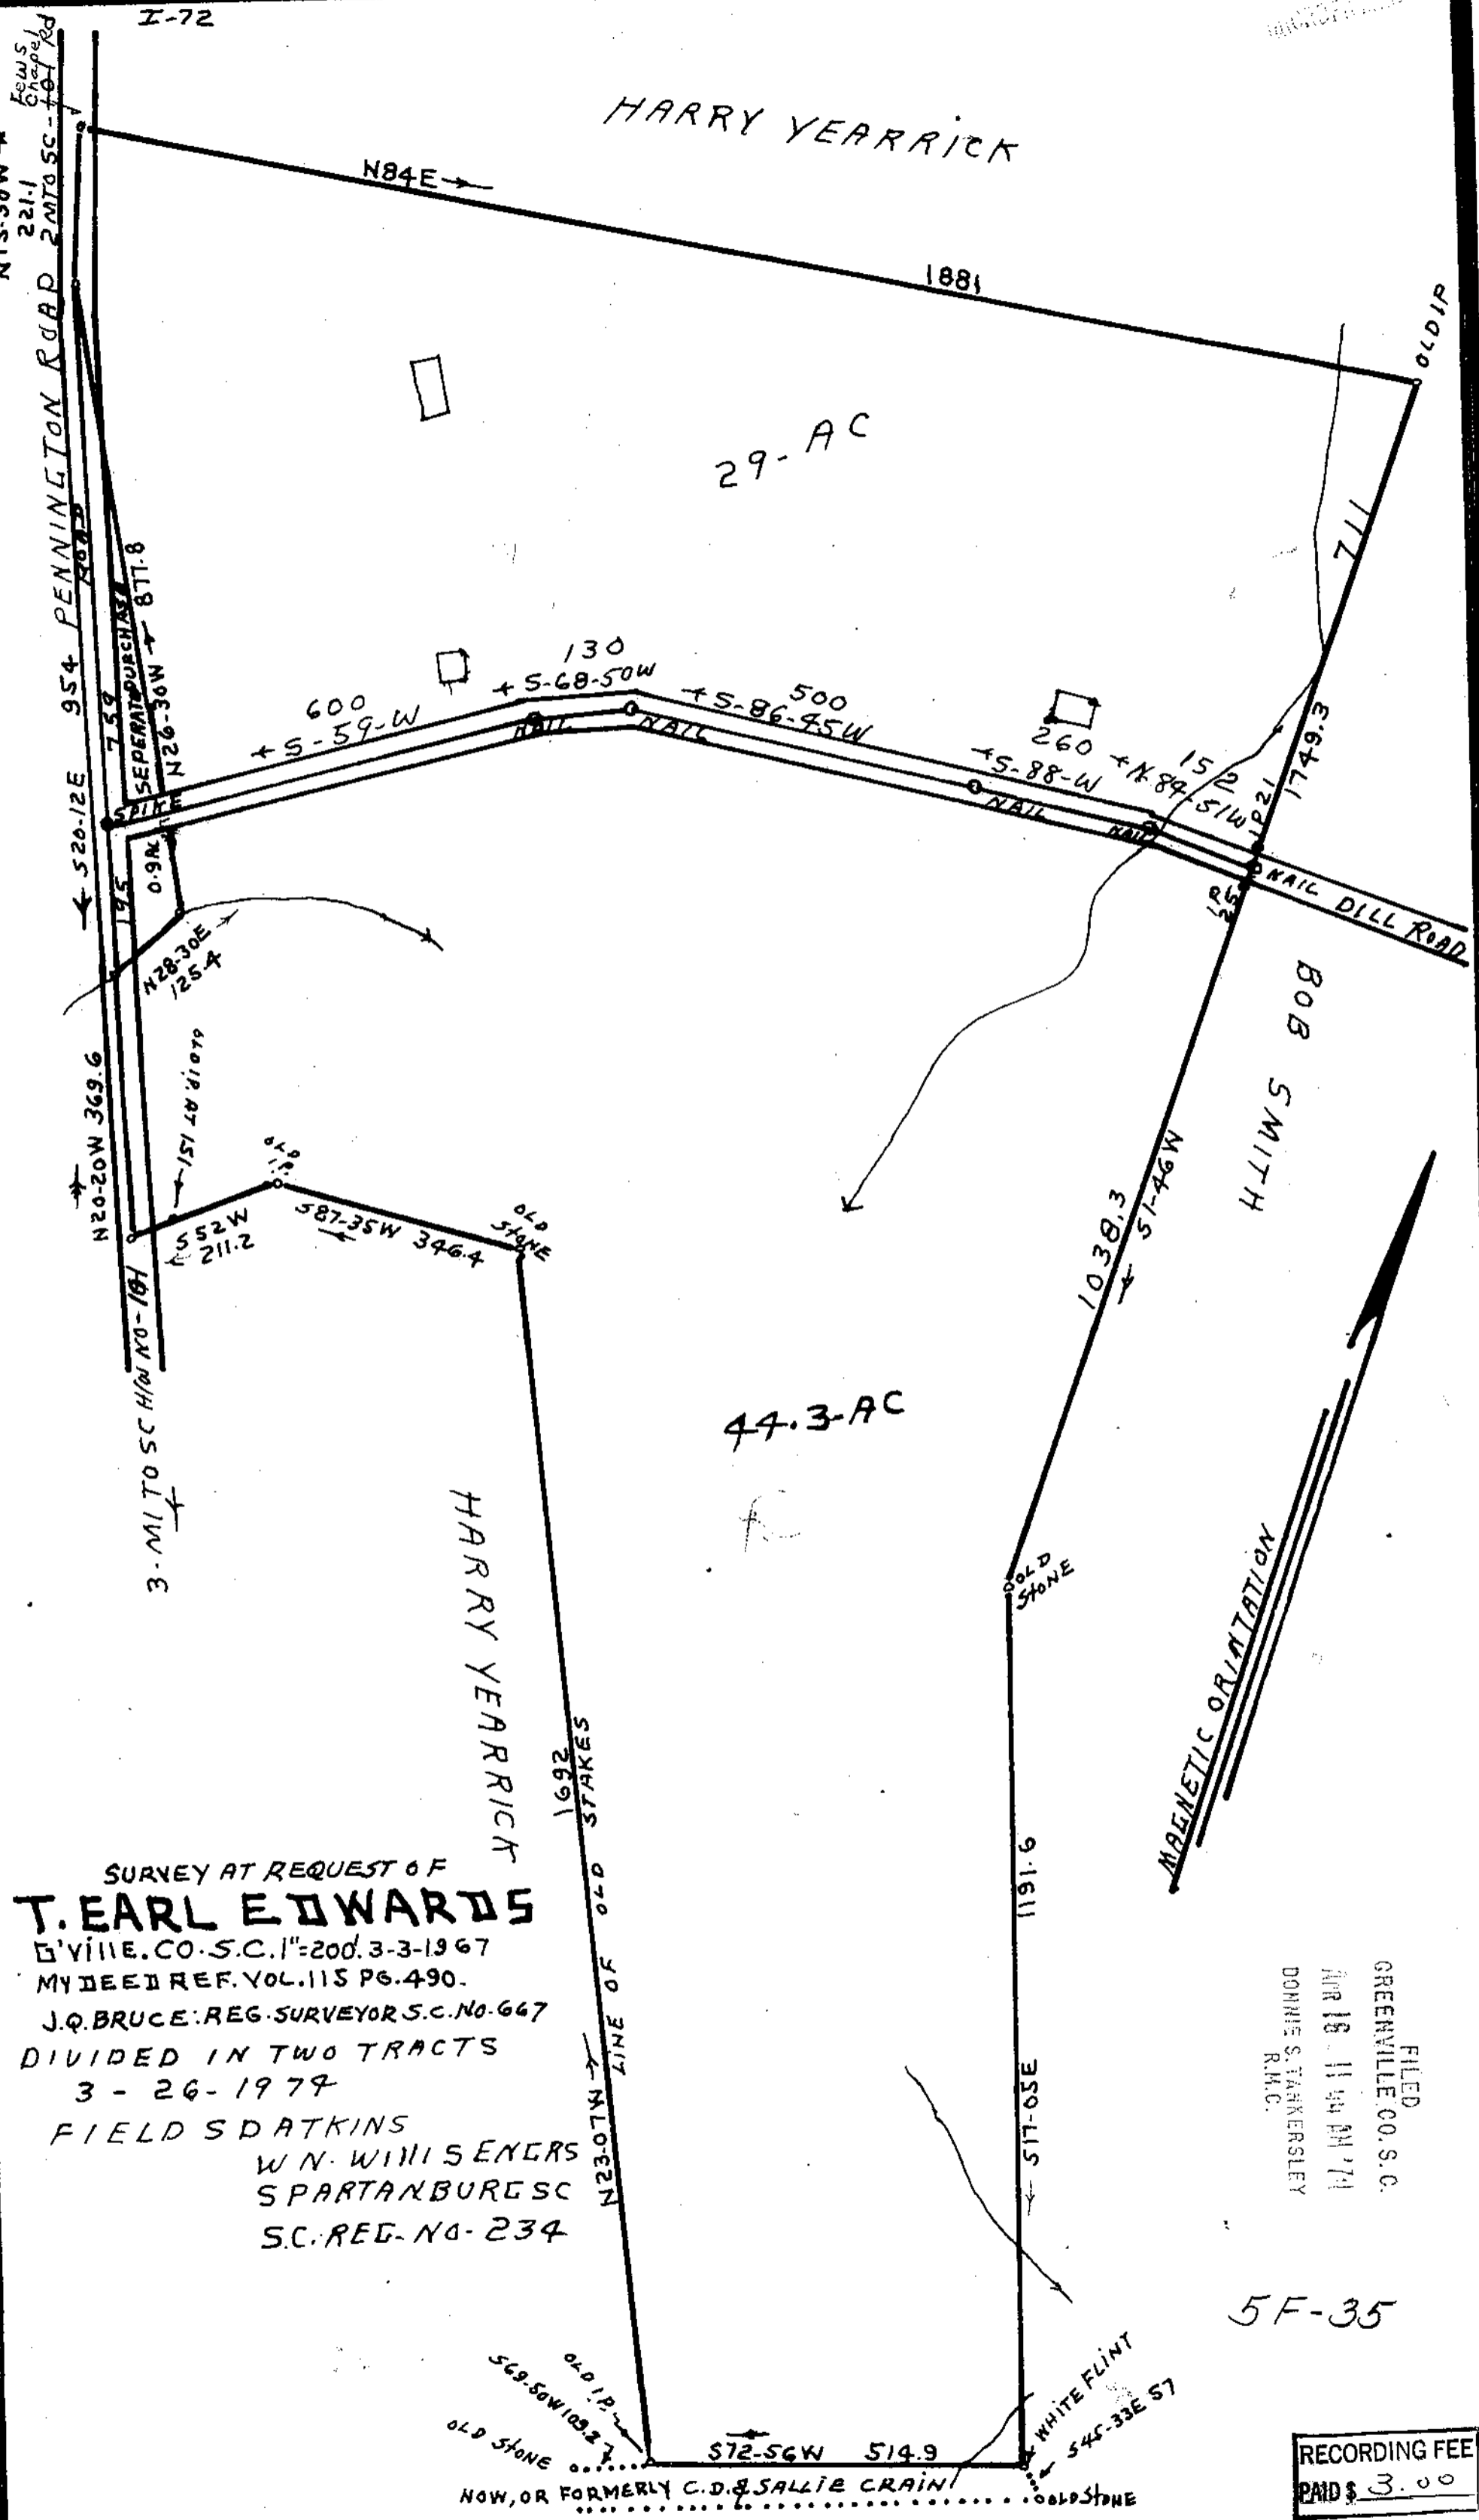

SURVEY AT REQUEST OF  
**T. EARL EDWARDS**  
 GREENVILLE CO. S.C. 1"=200' 3-3-1967  
 MY DEED REF. VOL. 115 PG. 490.  
 J.Q. BRUCE: REG. SURVEYOR S.C. NO. 667  
 DIVIDED IN TWO TRACTS  
 3-26-1979  
 FIELD STATIKINS  
 W.N. WILLISENERS  
 SPARTANBURG SC  
 S.C. REG. NO. 234

FILED  
 GREENVILLE CO. S.C.  
 APR 18 11 50 AM '79  
 DONNIE S. TANKERSLEY  
 R.M.C.

5F-35

RECORDING FEE  
 PAID \$ 3.00

TOTAL AC. 73.3

25929

OLD STONE  
 OLD STONE  
 OLD STONE  
 NOW, OR FORMERLY C.D. & SALLIE CRAIG  
 OLD STONE