



MICROFILMED
 SEP 4 12 26 PM '74
 GREENVILLE, S.C.
 DORRIS R. HARRIS
 GREENVILLE, S.C.

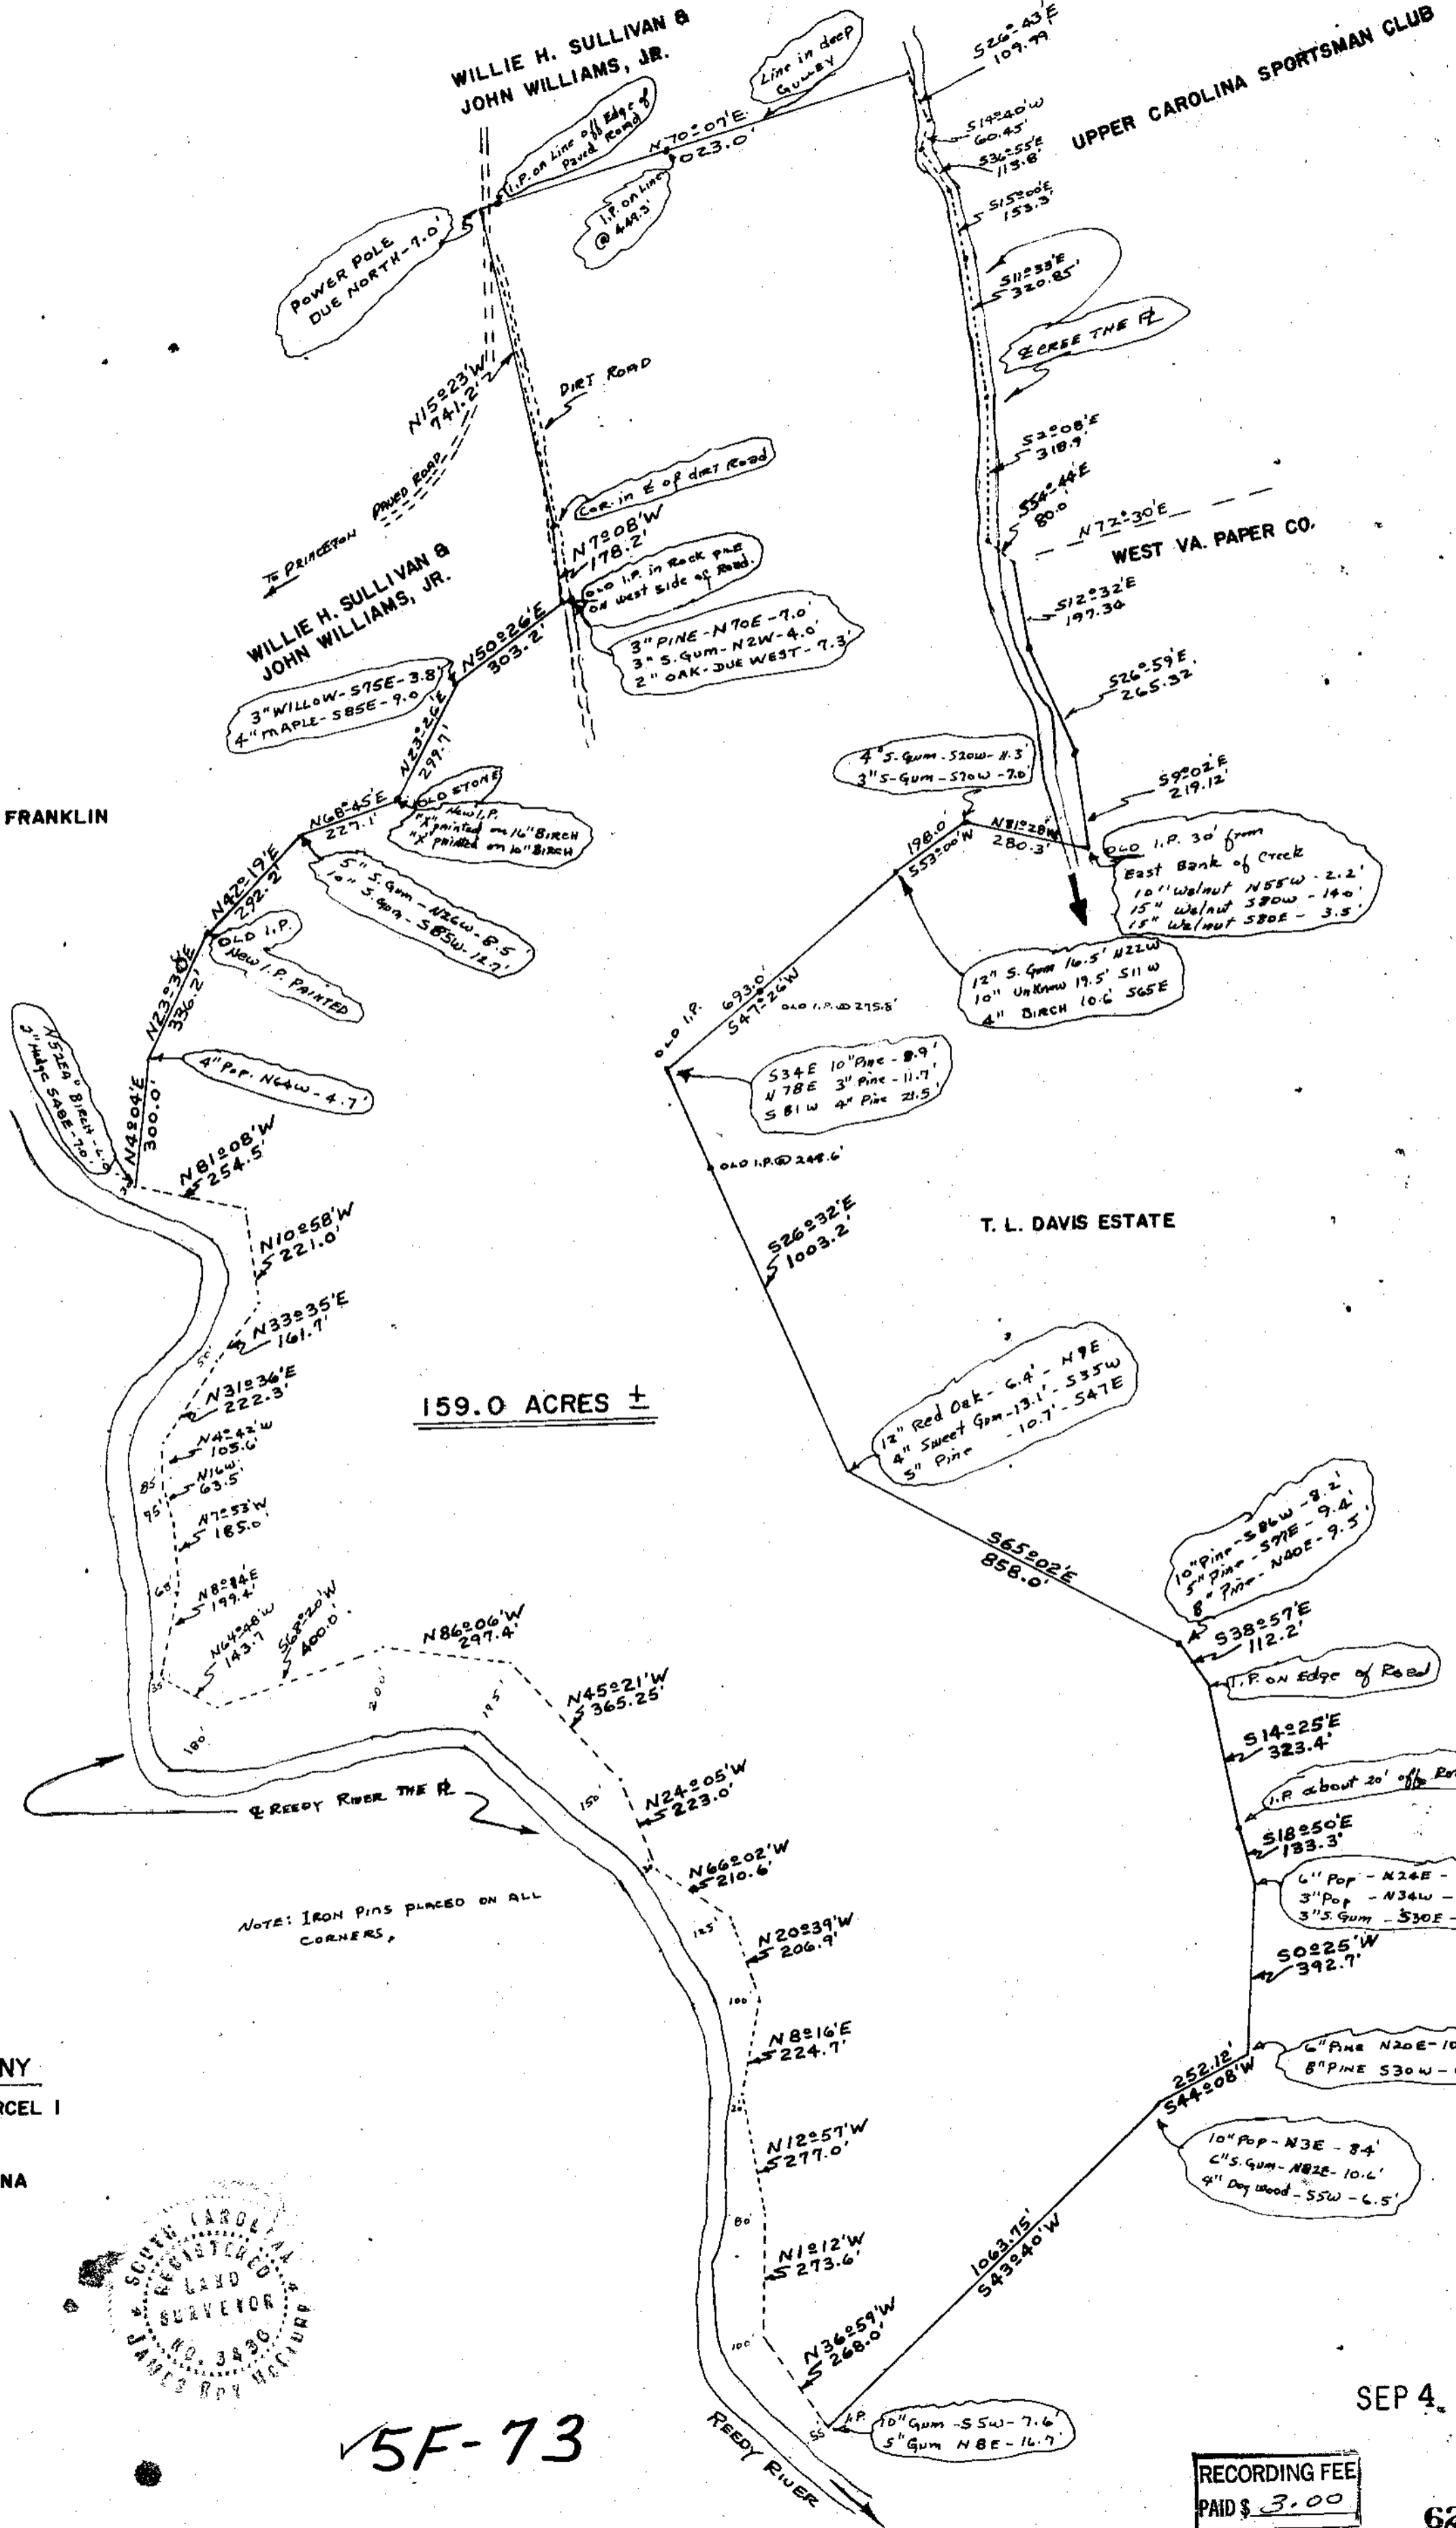

JAMES FRANKLIN

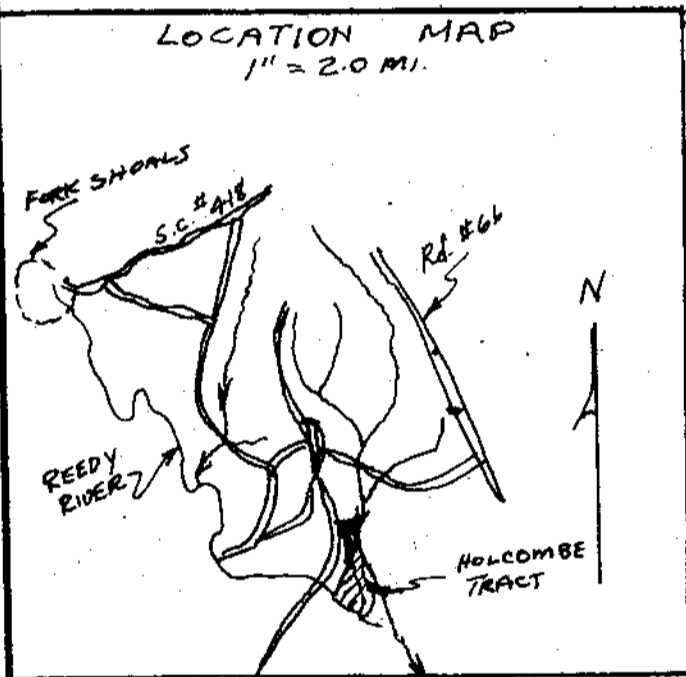

PLAT OF PROPERTY
 SURVEYED FOR:
CATAWBA NEWSPRINT COMPANY
 HOLCOMBE TRACT NO. CNC 2089 - PARCEL 1
 DATE: AUG. 16, 1974 SCALE: 1" = 300'
 GREENVILLE COUNTY, SOUTH CAROLINA

SURVEYED BY: *J. R. Mc Clure*
J. R. MC CLURE
 S. C. REG. L. S. NO. 3438
 ANDERSON, S. C.



✓5F-73

RECORDING FEE
 PAID \$ 3.00

SEP 4, 1974

6290

665.1-1-20