


FILED
GREENVILLE CO. S. C.
SEP 26 11 42 AM '74
DOHRIE S. TAUBENSLEY
S.M.C.

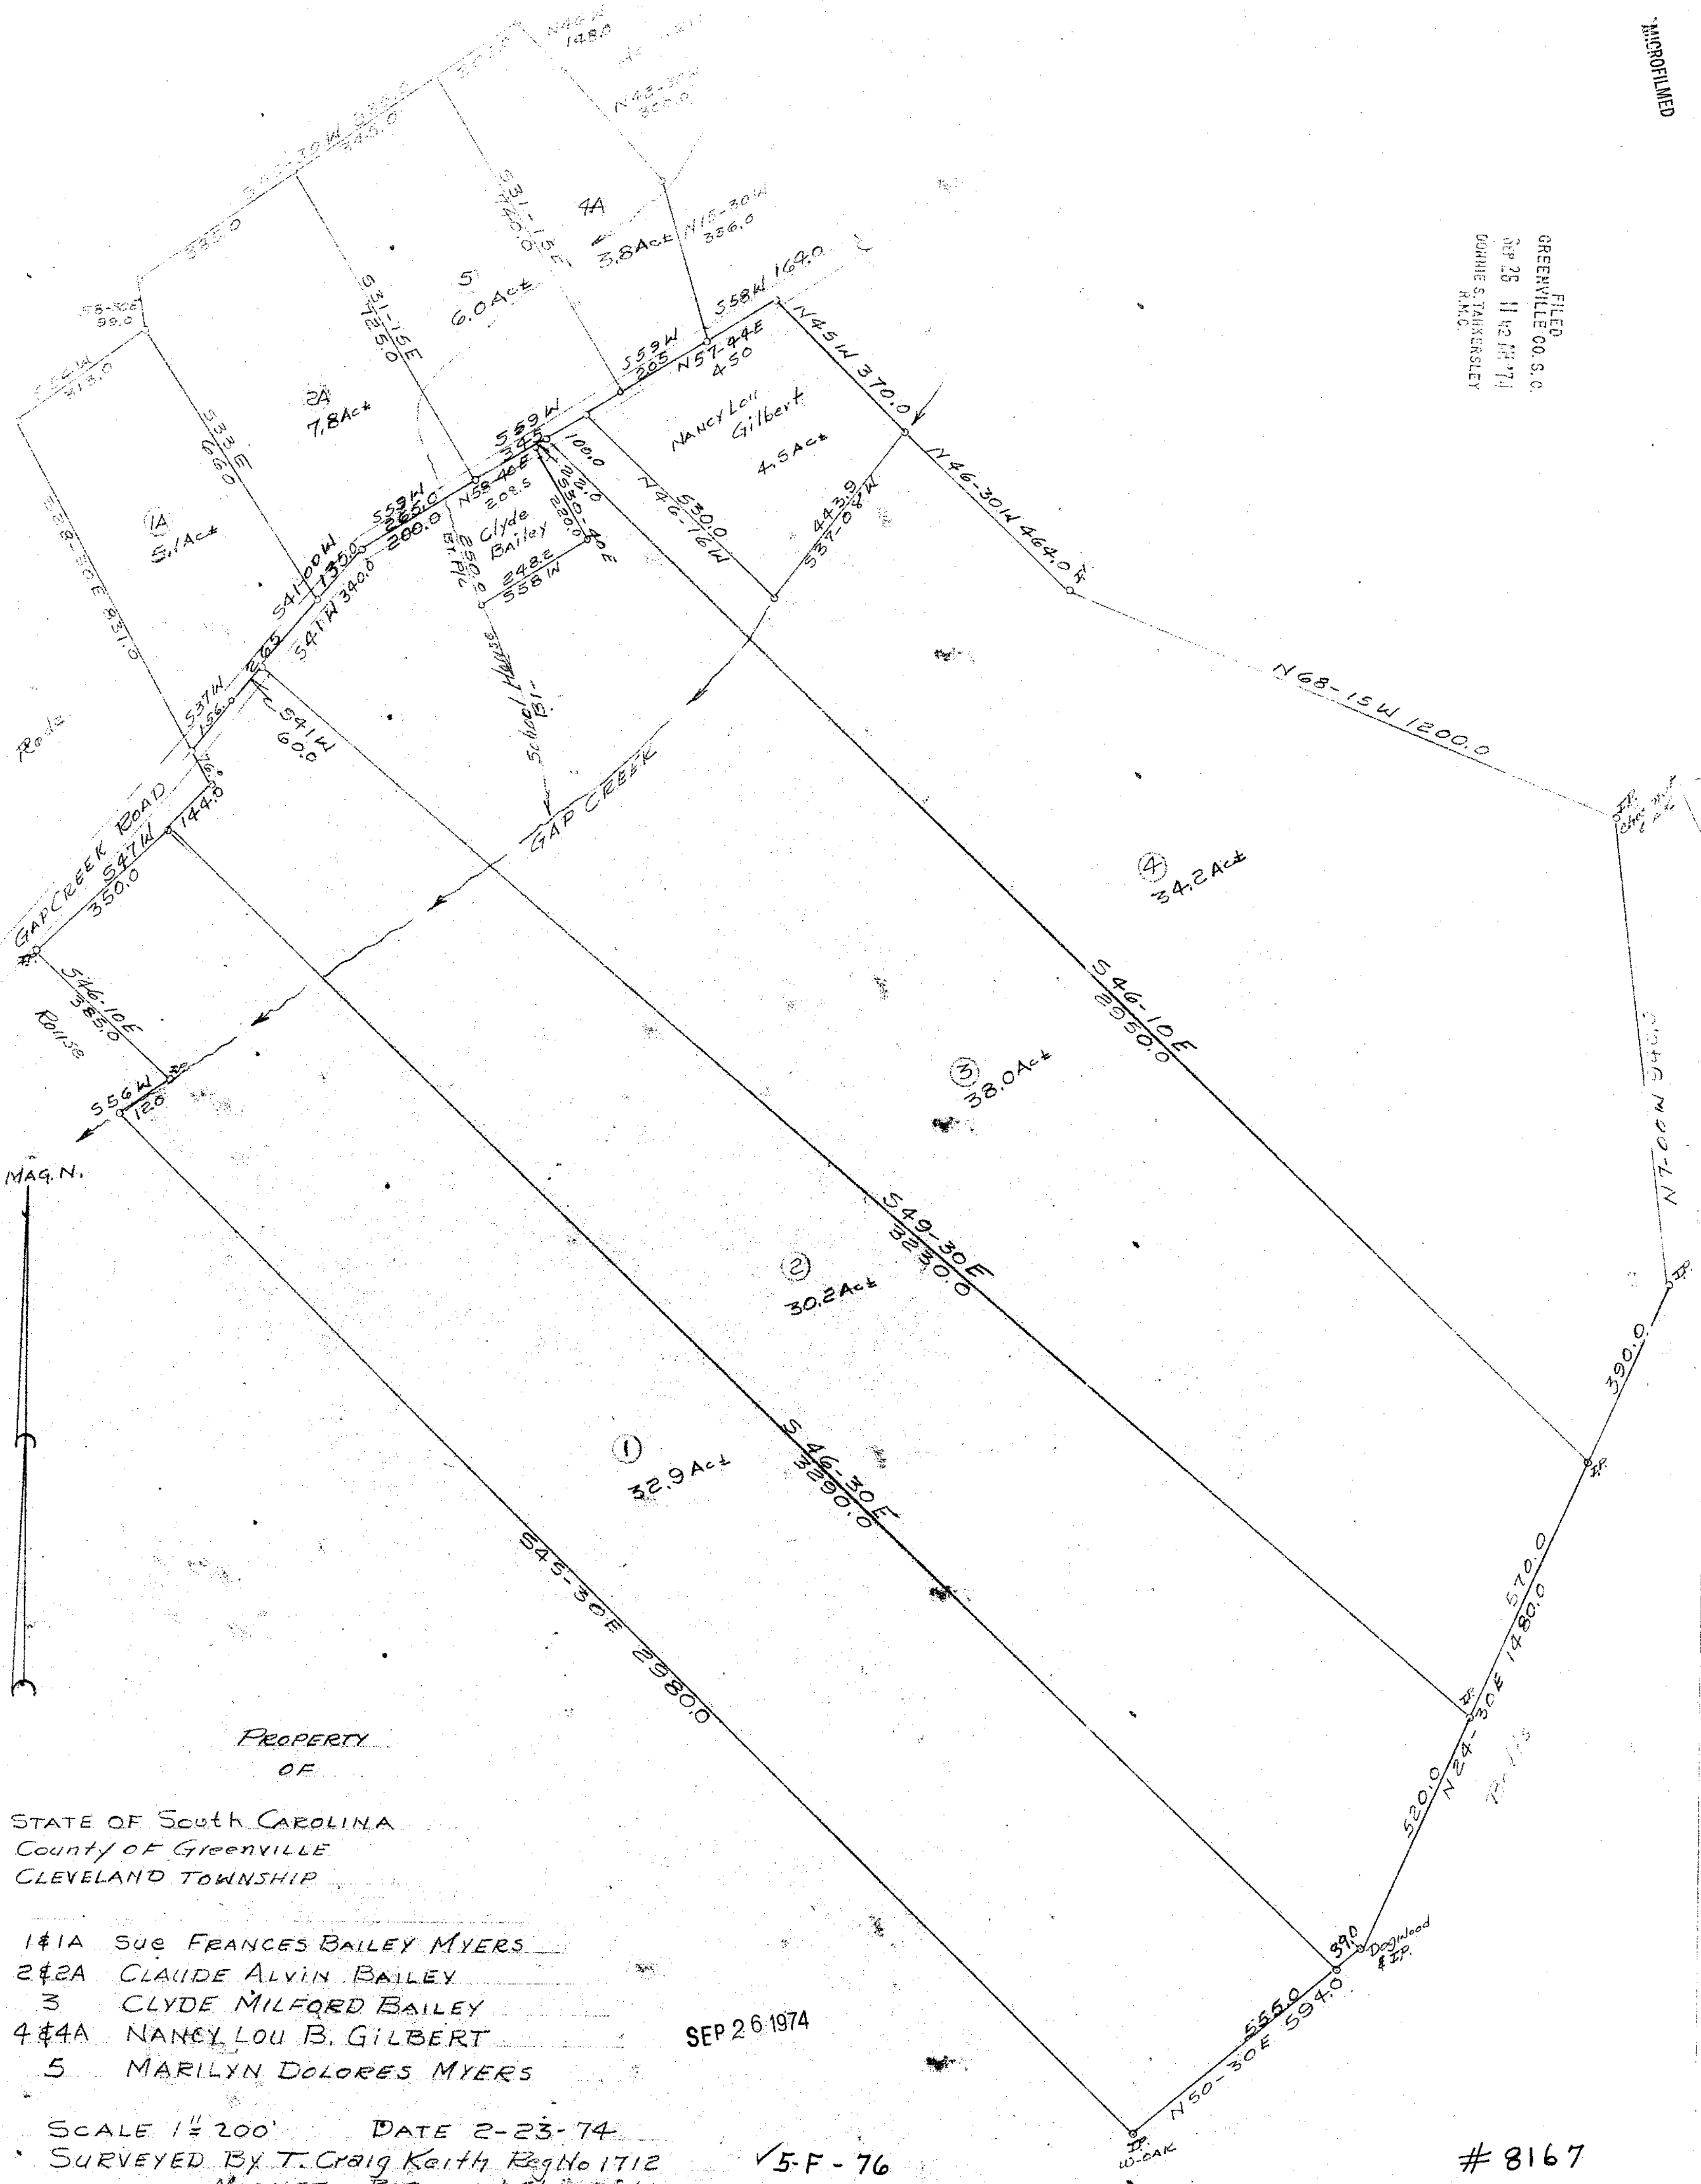

PROPERTY
OF

STATE OF South CAROLINA
County of GREENVILLE
CLEVELAND TOWNSHIP

- 1 & 1A SUE FRANCES BAILEY MYERS
- 2 & 2A CLAUDE ALVIN BAILEY
- 3 CLYDE MILFORD BAILEY
- 4 & 4A NANCY LOU B. GILBERT
- 5 MARILYN DOLORES MYERS

SEP 26 1974

SCALE 1" = 200' DATE 2-23-74
SURVEYED BY T. Craig Keith Reg No 1712
MAGNETIC BARINGS & Slope Distances
NOTE IP, All corners

✓ 5-F-76

8167