


MICROFILMED

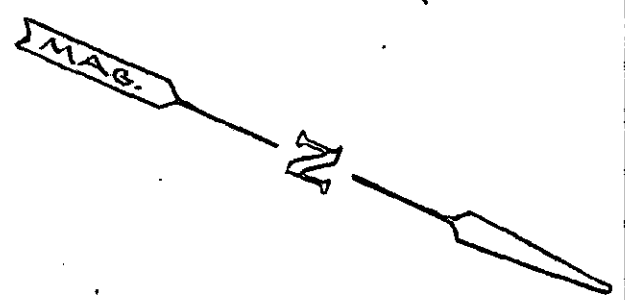

LOT # 132

PORTION OF
LOT # 132 & # 133

LOT # 134

N 66° 51' E 204.3'

(566±.43' W) OLD PROPERTY LINE (2281)

S 66° 42' W 228.9'



I.P.'S @ ALL CORNERS

← APPROX. 85' TO PARK DR.

N 19° 17' W

N 23° 17' W

BYRD BOULEVARD

FILED
GREENVILLE CO.
JUL 3 4 06 PM
DONNIE S. TANKERS
R.M.C.

RECORDING FEE
PAID \$ 1.00

✓ 5G-101



SEAL

STATE OF SOUTH CAROLINA
GREENVILLE COUNTY

TRAXLER PARK

PART OF LOTS # 132, # 133

PROPERTY OF

DAVID H. WILKINS
SUSAN C. WILKINS

FREELAND-JONES
&
ASSOCIATES
GREENVILLE, S.C.

SURVEY F.L.
DRAWN F.L.
CHECK J.F.
SCALE 1" = 40'
DATE 7-19-24
DWG. NO. 74-142