


FILED  
 GREENVILLE CO. S. C.  
 JUL 23 10 59 AM '74  
 DONNIE S. TANKERSLEY  
 R.M.C.


MICROFILMED

BUSTER BOWERS

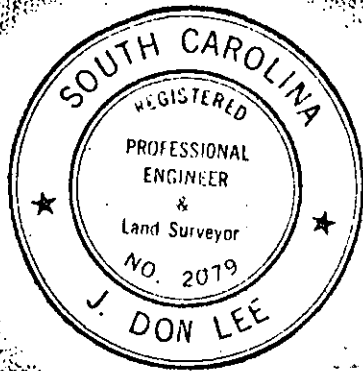

J. C. COLE

CONTROL BEARINGS  
 TAKEN FROM PLAT BY  
 G. A. ELLIS, OCT. 25, 1939

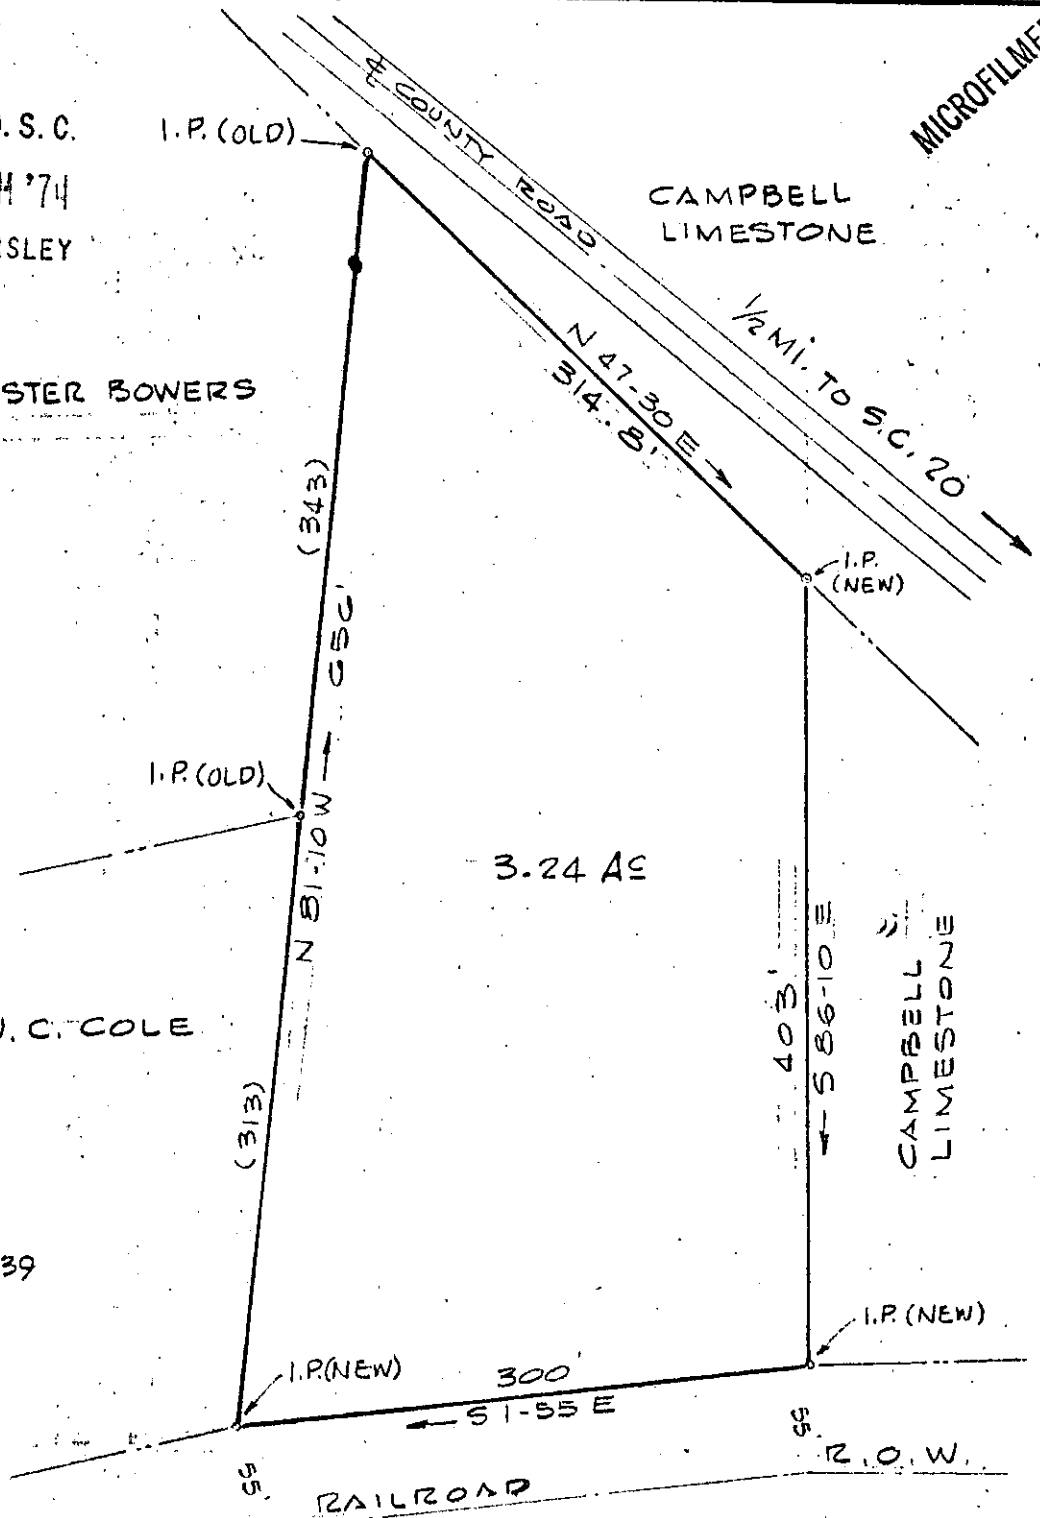

J. DON LEE  
 33 MAIN ST.  
 PIEDMONT, S.C.

✓ 5G-120

FIELD SURVEY, CALCULATIONS  
 & PLAT BY A. M. SANDERS  
 10 SIR ABBOTT ST. GREENVILLE, SC

STATE OF SOUTH CAROLINA  
 GREENVILLE COUNTY  
 GANTT TOWNSHIP  
 PROPERTY OF WALLY STEINBRUECK  
 DEED RECORDED IN GREENVILLE COUNTY  
 RMC OFFICE BOOK 996 PAGE 149

2185

JUL 23 1974

RECORDING FEE  
 100  
 PAID \$ 60

DRAWN: AMS.  
 CHKD: J.D.L.  
 DATE: 7-2-74  
 SCALE: 1"=  
 No 7402-1