


FILED
 GREENVILLE CO. S.C.
 AUG 23 9 41 AM '74
 DONNIE S. TANKERSLEY
 R.M.C.

RECORDING FEE
 PAID \$
 MAGNETIC NORTH
 MICROFILMED

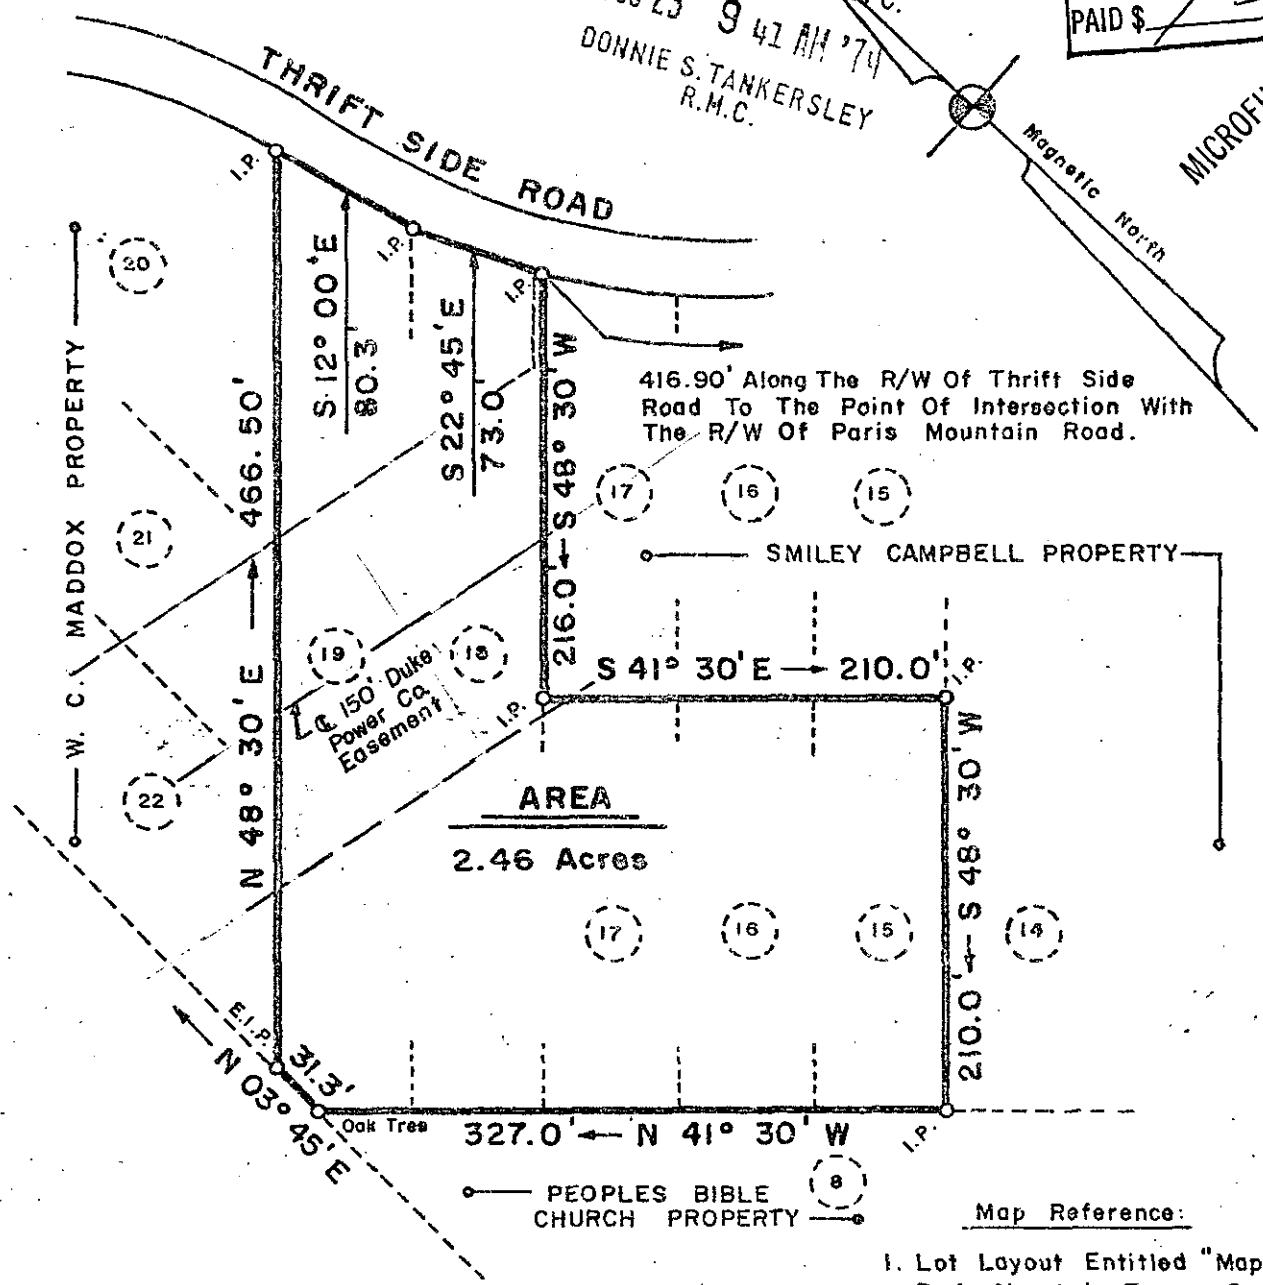


PROPERTY OF
PEOPLES BIBLE CHURCH
GREENVILLE COUNTY
STATE OF SOUTH CAROLINA

THIS IS TO CERTIFY THAT I SURVEYED THE PROPERTY SHOWN ON THIS PLAT; AND THAT THE PROPERTY LINES, WALLS AND BUILDINGS ARE AS SHOWN HEREON; THAT THE BUILDINGS LOCATED ON SAID PROPERTY DO NOT ENCRANCH OR PROJECT ON ADJACENT STREETS OR PROPERTY; AND THAT NO ADJACENT BUILDINGS OR WALLS ENCRANCH OR PROJECT ON SAID PREMISES, UNLESS OTHERWISE NOTED.

✓ 5G-156
 AUG 23 1974

J. Don Lee

5354

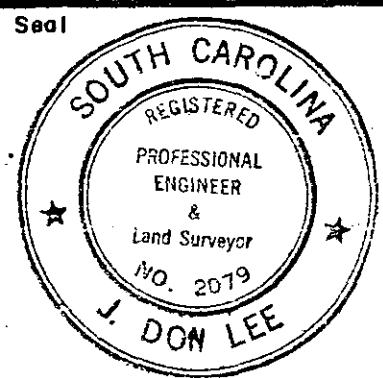

J.E. SIRRINE COMPANY
Engineers
 GREENVILLE, SOUTH CAROLINA

Drawn By	J. M. Lyarly
Checked By	J. Don Lee
Scale	1" = 100'
Date	August 20, 1974
File No.	B-20
Dwg. No.	8612-C-1