


MICROFILMED

BARTON

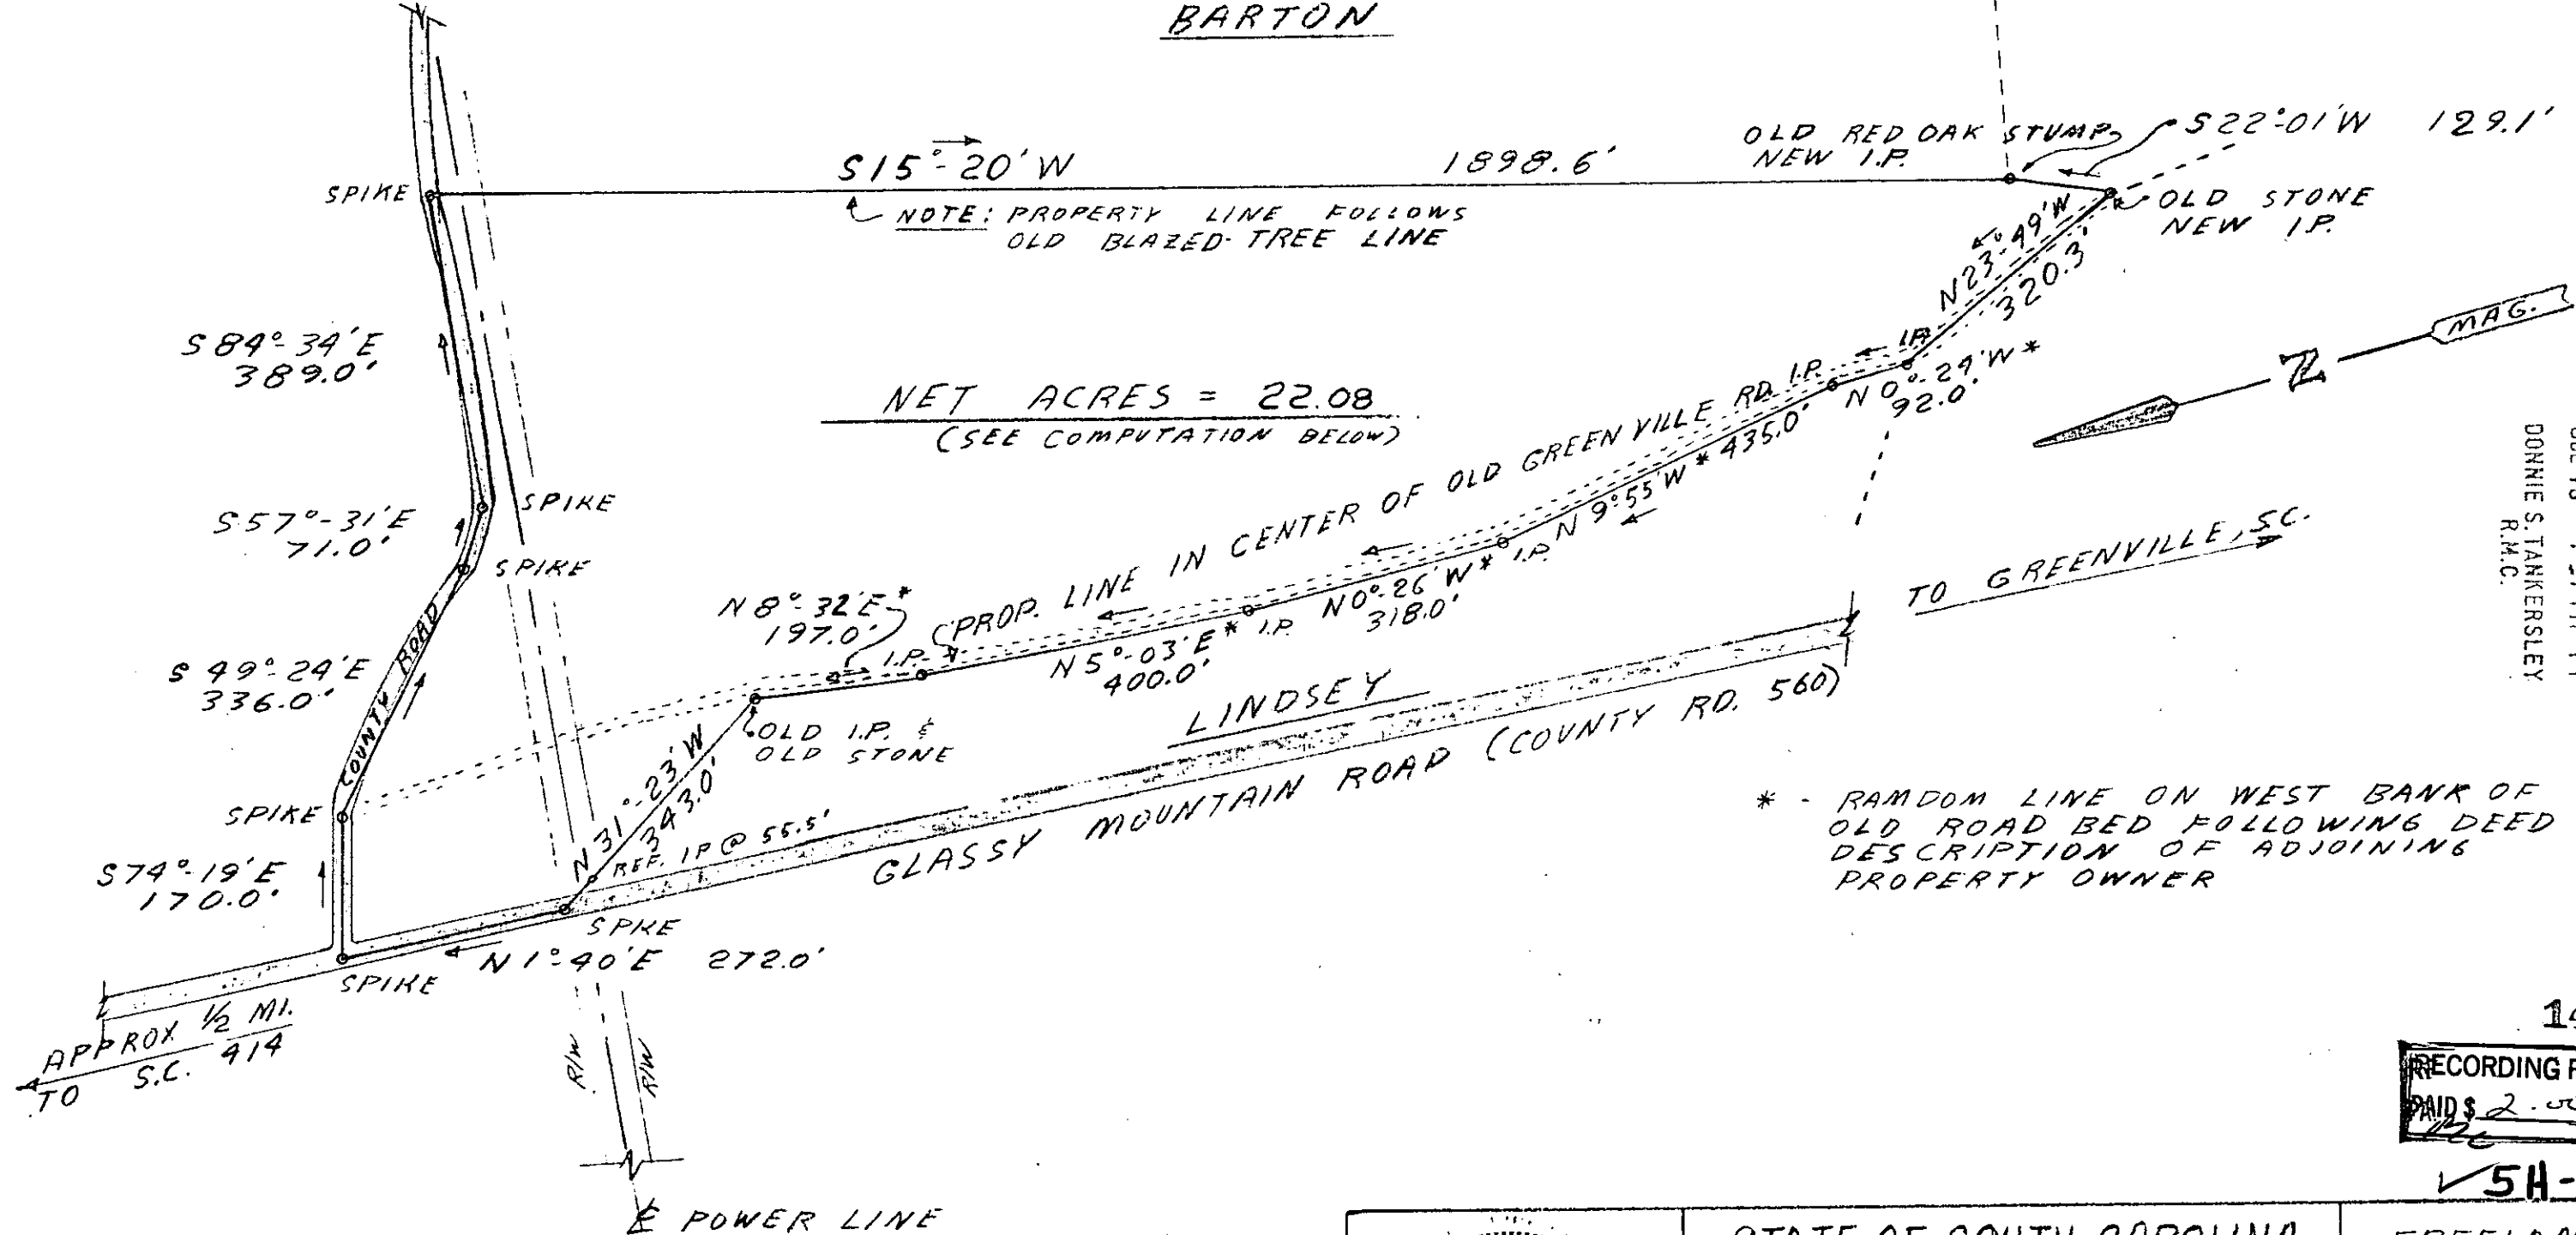

FILED
 GREENVILLE CO. S.C.
 JUL 15 4 57 PM '74
 DONNIE S. TANKERSLEY
 R.M.C.

* - RANDOM LINE ON WEST BANK OF OLD ROAD BED FOLLOWING DEED DESCRIPTION OF ADJOINING PROPERTY OWNER


1484

RECORDING FEE
 PAID \$ 2.00

5H-7

ACRES COMPUTATION

TOT ACRES IN TRAVERSE =	22.58
ACRES BETWEEN RANDOM LINE & OLD GREENVILLE ROAD	0.50
NET ACRES	22.08

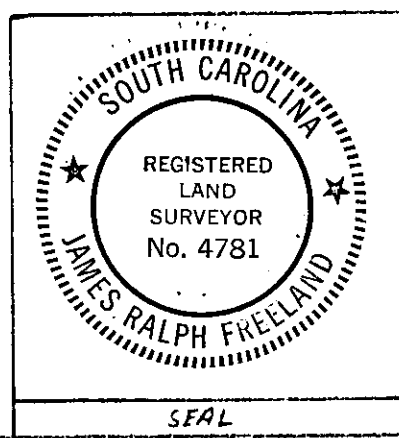

STATE OF SOUTH CAROLINA
 GREENVILLE COUNTY
 HIGHLAND TOWNSHIP
 PROPERTY OF
 HARVEY W. COLE &
 BARBARA M. COLE

FREELAND & ASSOCIATES
 GREENVILLE, S.C.
 SURVEY F.L.
 DRAWN J.R.F.
 CHECK J.R.F.
 SCALE 1" = 200'
 DATE 7-2-74
 DWG. NO. 74-166