


MICROFILMED
MICROFILM

RECORDED & PAID \$

FILED
GREENVILLE CO. S. C.
JUL 25 2 42 PM '74
DONNIE S. TANKERSLEY
R.M.C.

JUL 25 1974

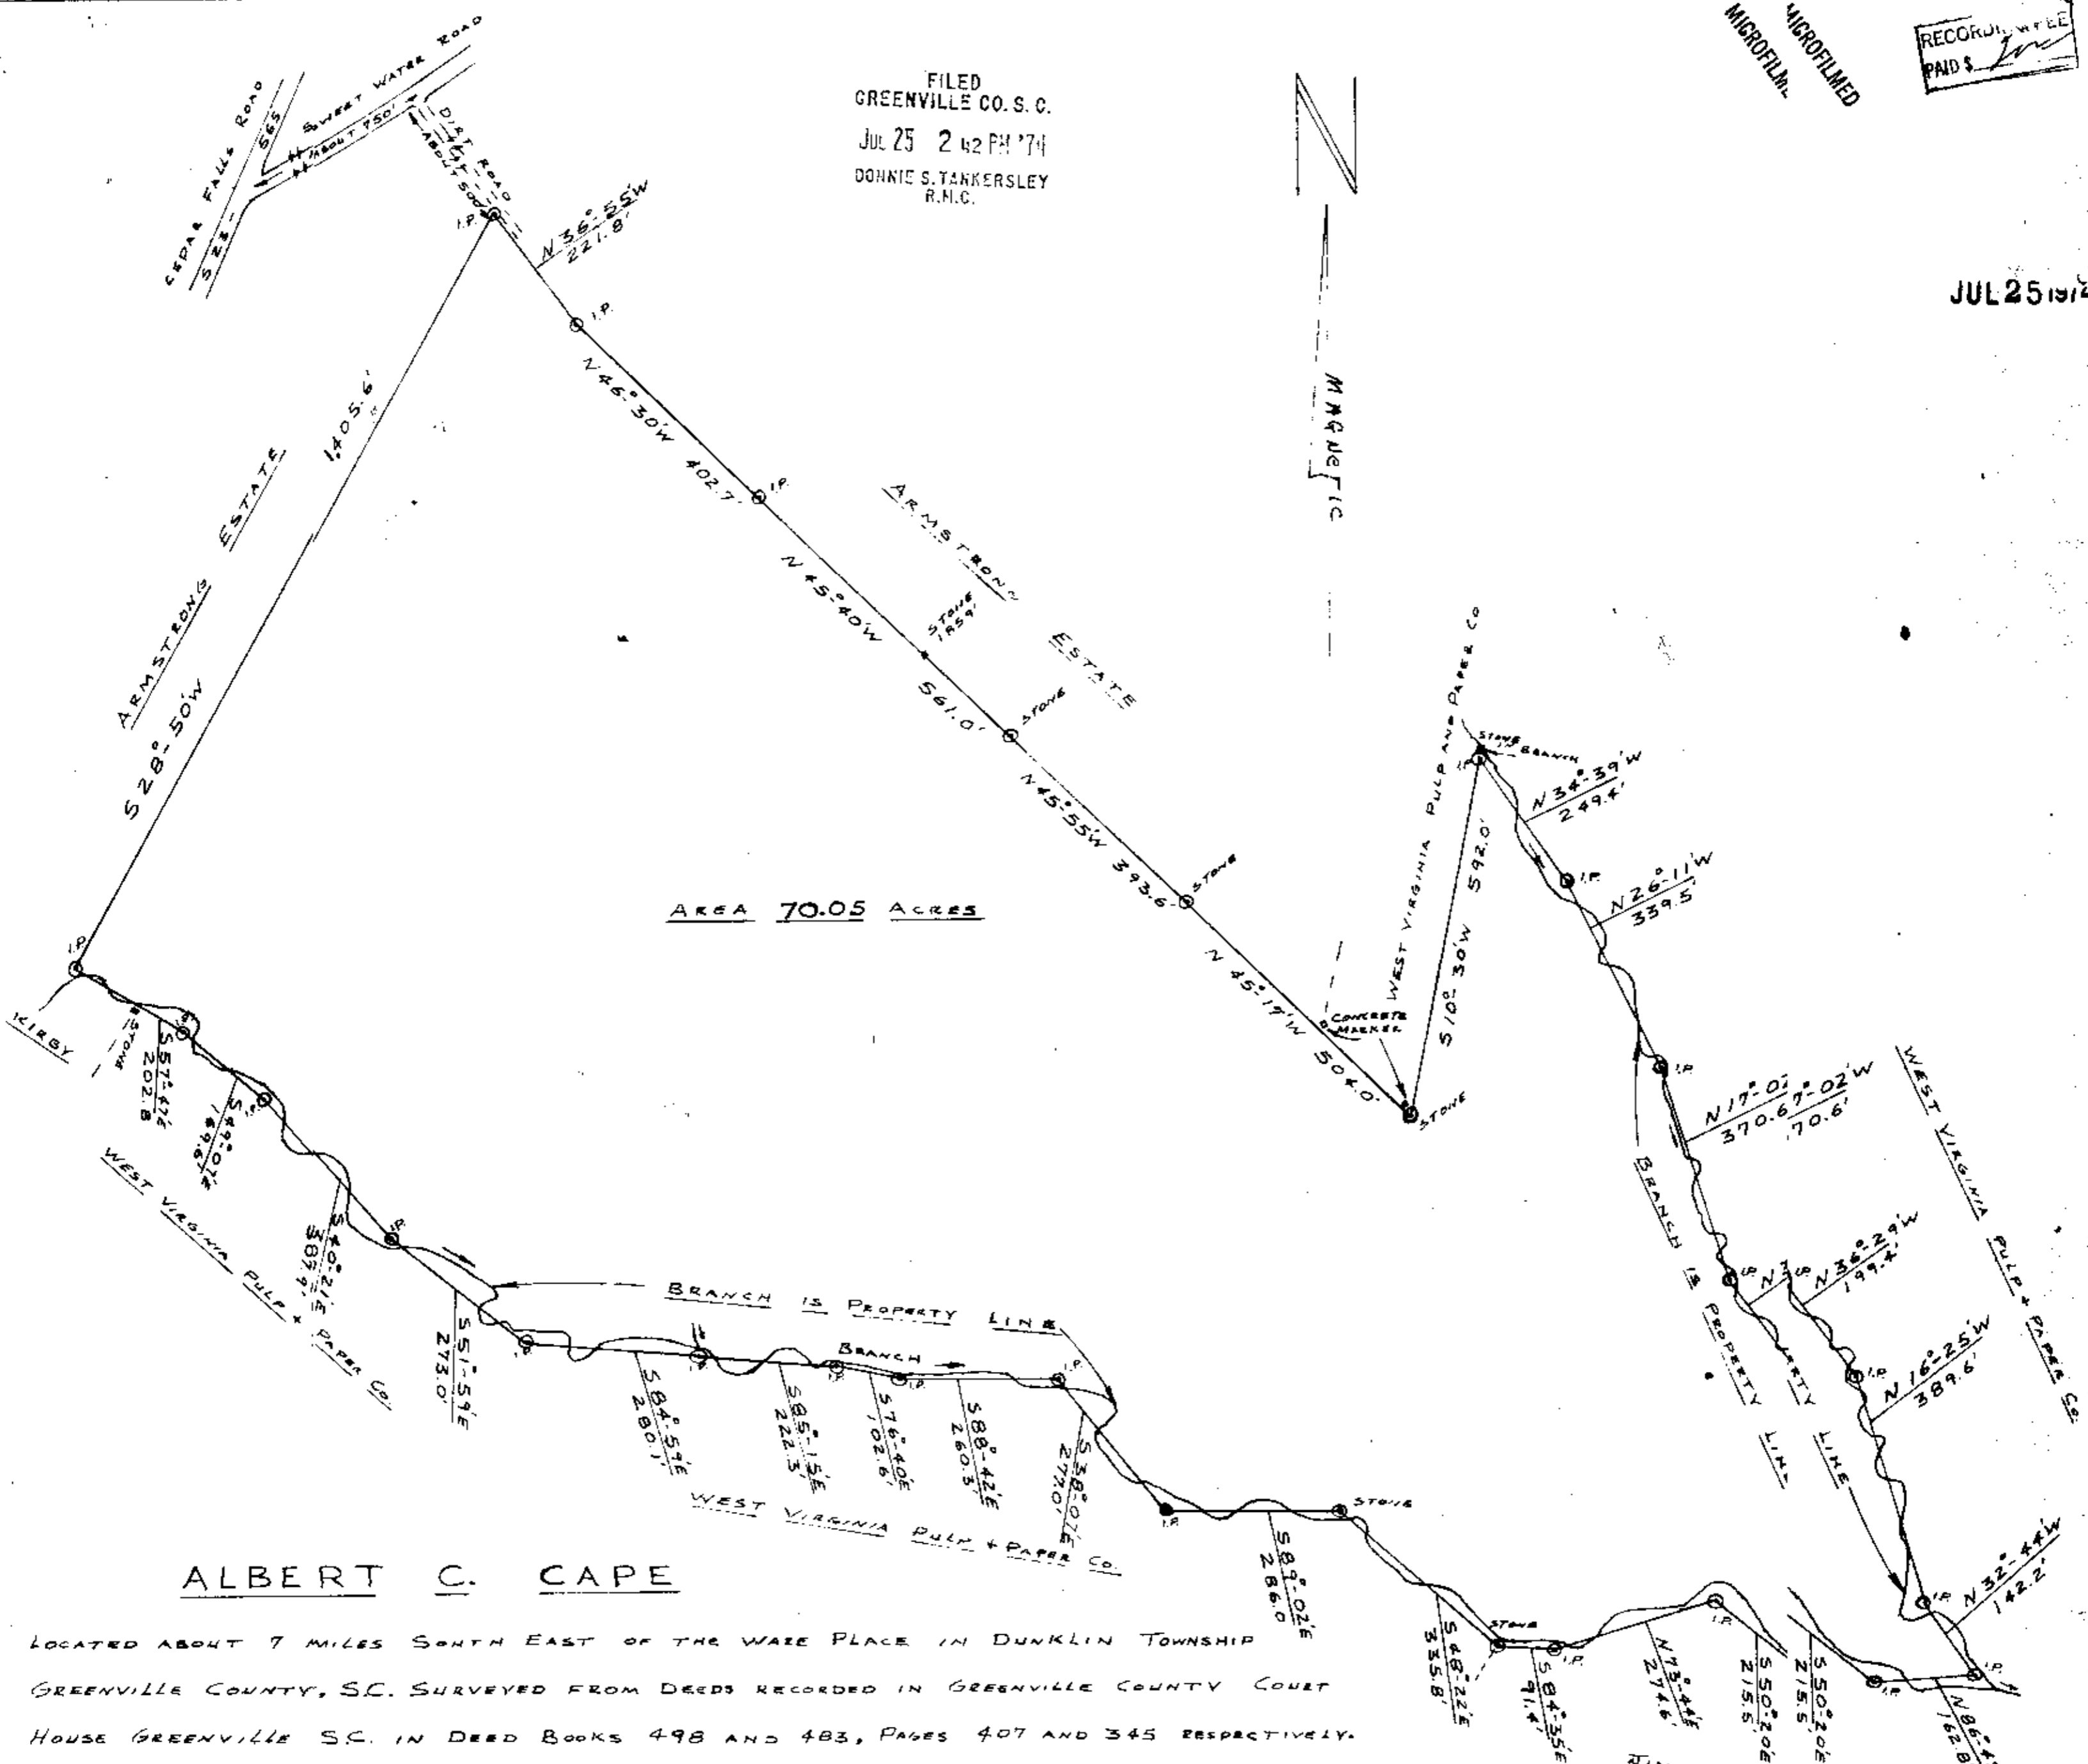

AREA 70.05 ACRES

ALBERT C. CAPE

LOCATED ABOUT 7 MILES SOUTH EAST OF THE WARE PLACE IN DUNKLIN TOWNSHIP
GREENVILLE COUNTY, S.C. SURVEYED FROM DEEDS RECORDED IN GREENVILLE COUNTY COURT
HOUSE GREENVILLE S.C. IN DEED BOOKS 498 AND 483, PAGES 407 AND 345 RESPECTIVELY.

SCALE 1"=200' Charles Tankersley REG. L.S. JUNE 8, 1974

54-15

2529

JIM SINCLAIR, CCAIA & OTHERS