


(MAGNETIC)

CHAISTAIN

MICROFILMED

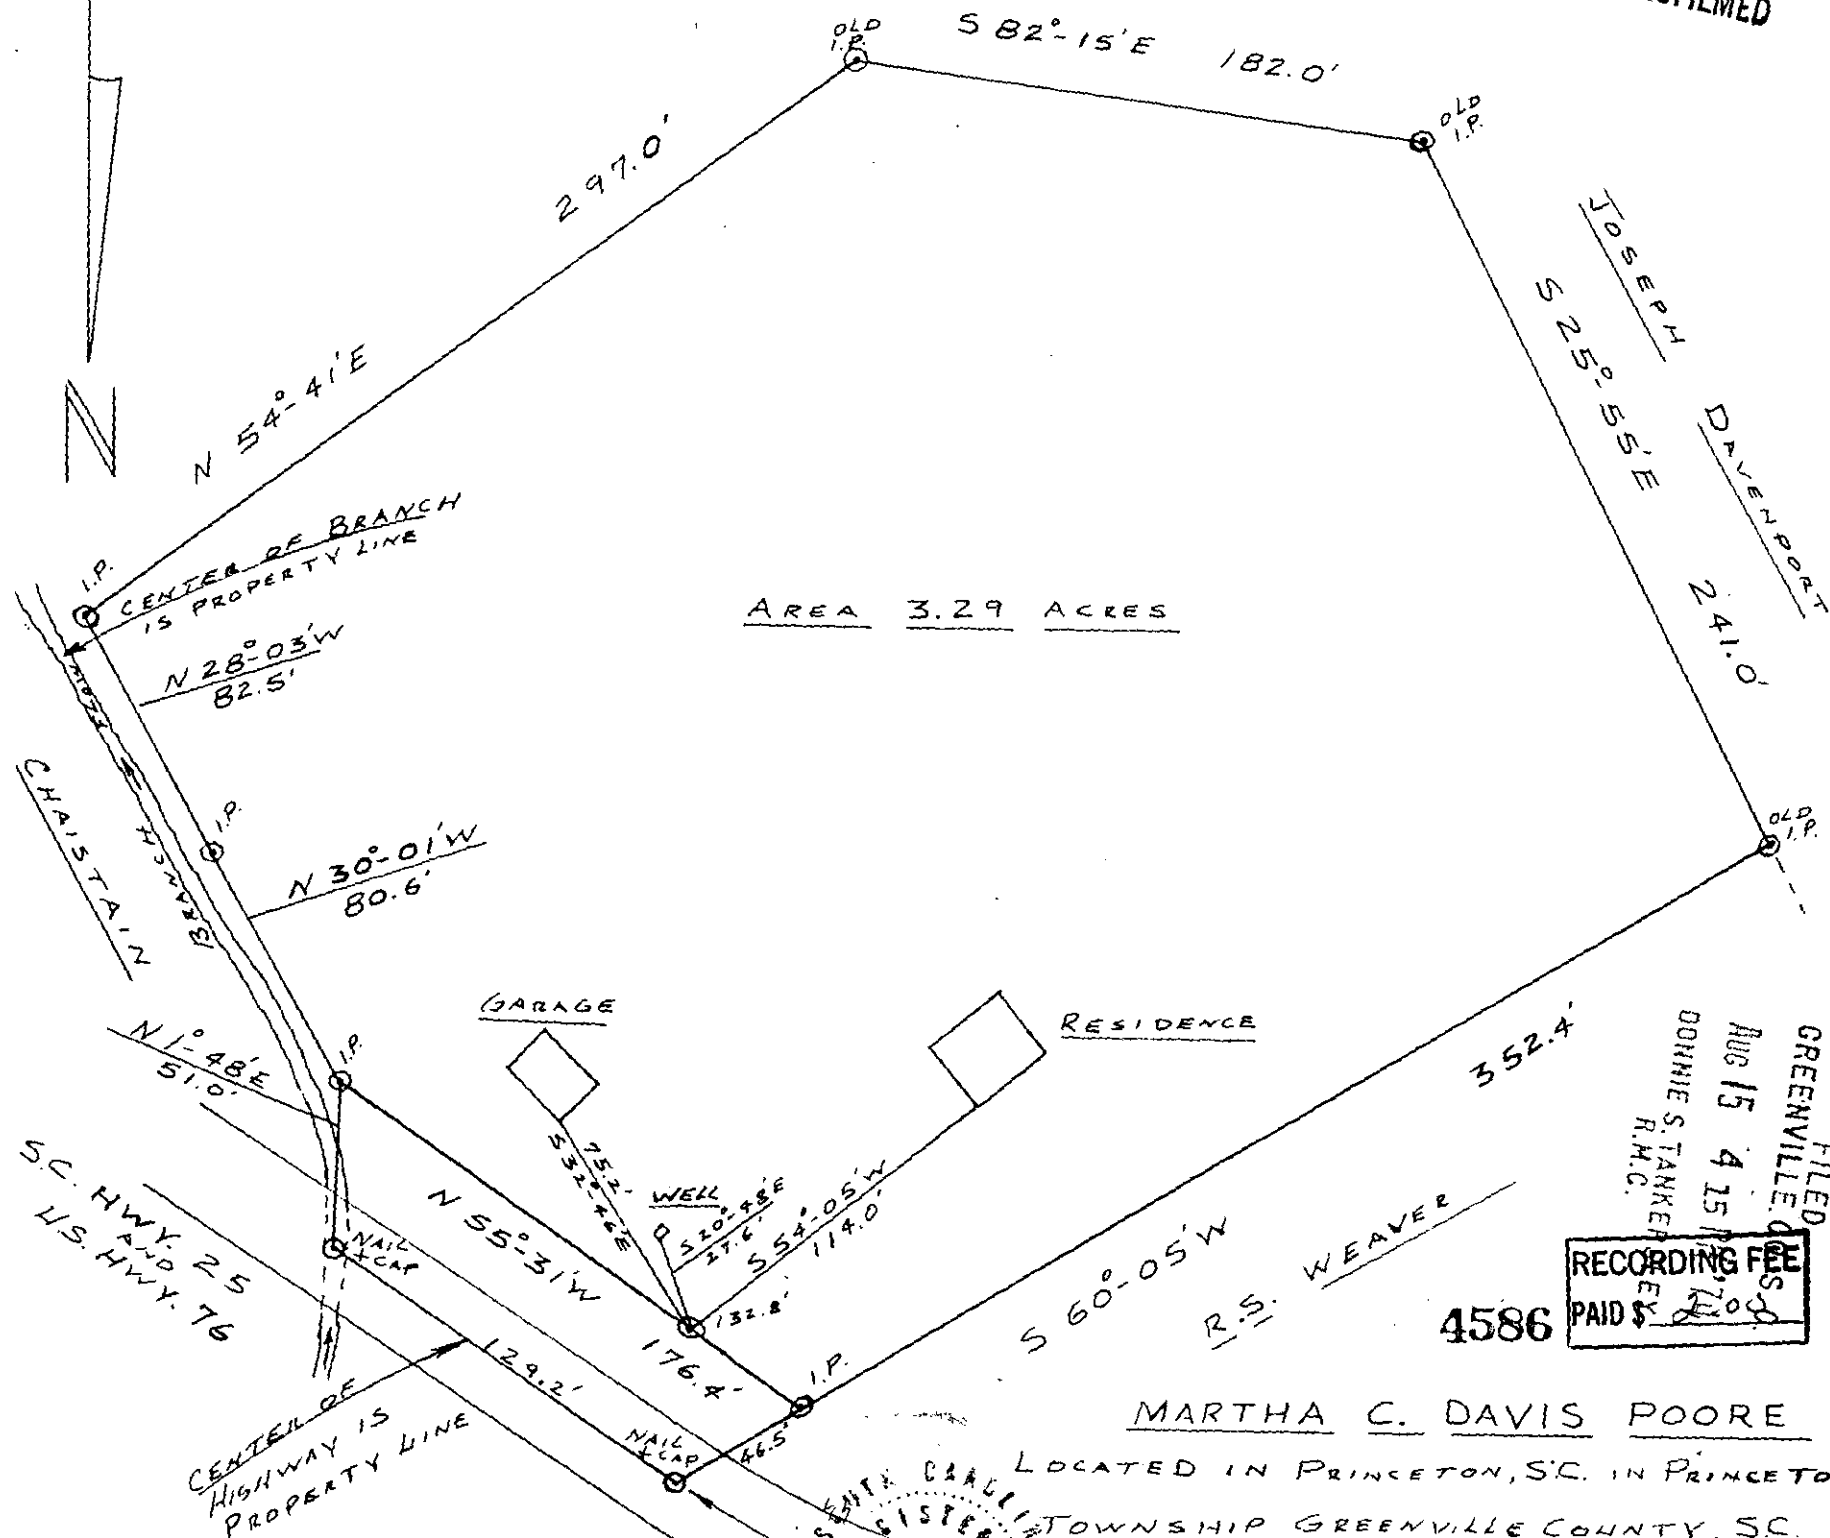

AREA 3.29 ACRES

FILED  
GREENVILLE  
AUG 15 4 15 PM '74  
DONNIE S. TANKER  
R.M.C.

RECORDING FEE  
PAID \$ 4586

MARTHA C. DAVIS POORE

LOCATED IN PRINCETON, S.C. IN PRINCETON  
TOWNSHIP GREENVILLE COUNTY, SC.

DEED RECORDED IN GREENVILLE COUNTY  
COURT HOUSE GREENVILLE, SC.

SURVEYED FROM PLAT BY T.J. LESLIE  
DATED DEC. 10, 1948

5H-19 AUG 15 1974

SCALE 1" = 60' *Chas. W. Weaver* REG. S. 6-29-74

GREENVILLE COUNTY  
REGISTERED  
650  
AUG 15 1974  
HALL'S