



MICROFILMED

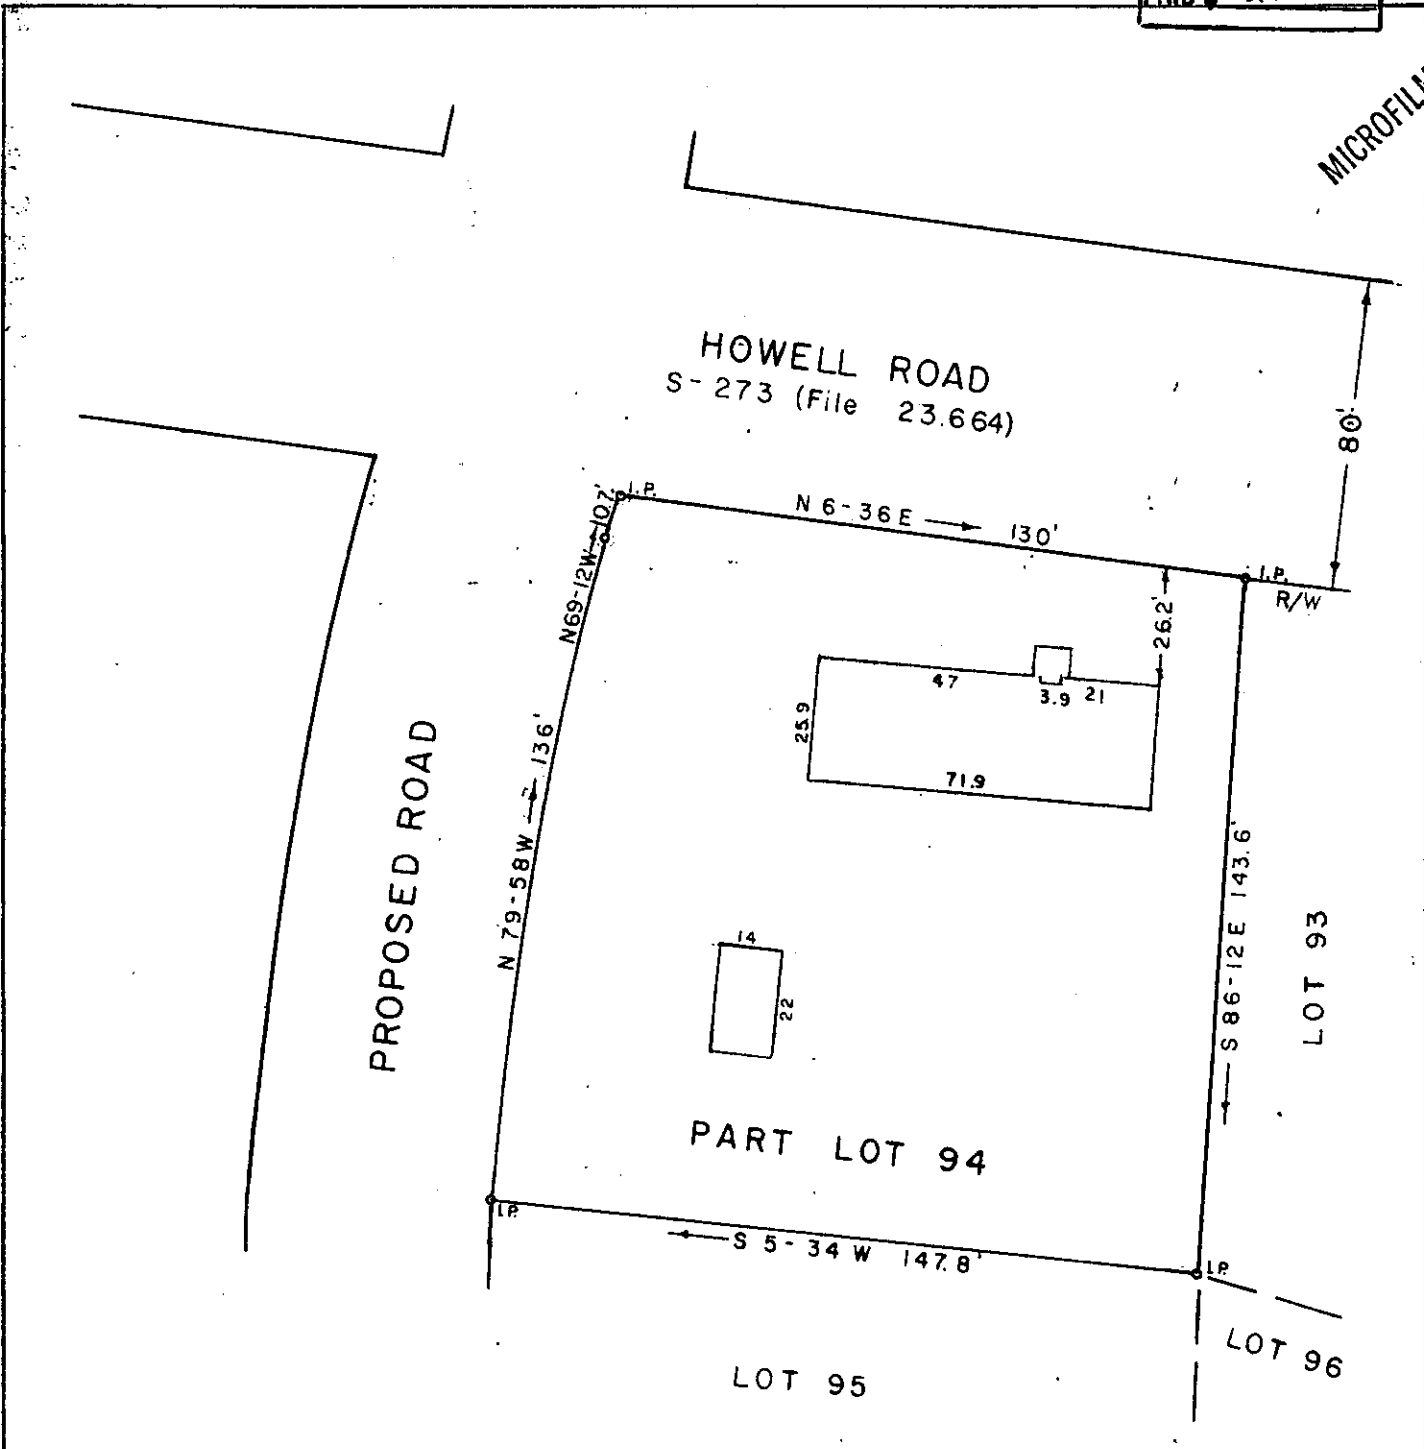

FILED  
GREENVILLE, CO. S. C.  
SEP 19 9 59 AM '74  
DONNIE S. TANKERSLEY  
R.M.C.

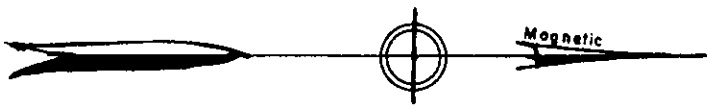

PROPERTY OF  
ROBERT JAMES GODFREY  
JOYCE P. GODFREY  
GREENVILLE COUNTY, S. C.

Scale 1" = 40' September, 1974

This is to certify that on the 5th day of September, 1974, We surveyed the property shown on this plat; being known as part of Lot 94 on plat of Addition to Wellington Green, Recorded in Plat Book RR page 99, Office of R. M. C. Greenville Co., S. C.; and that the property lines, walls and buildings are as shown hereon; that the buildings located on said lot do not encroach or project on adjacent streets or property; and that no adjacent buildings or walls encroach or project on said premises.

*R. W. Dalton*  
Dalton & Neves Co., Engineers.



✓ 5H-36  
SEP 19 1974

7661