



FILED  
GREENVILLE CO. S.C.  
NOV 29 2 43 PM '74  
DONNIE S. TANKERSLEY  
R.M.C.


NOV 29 1974

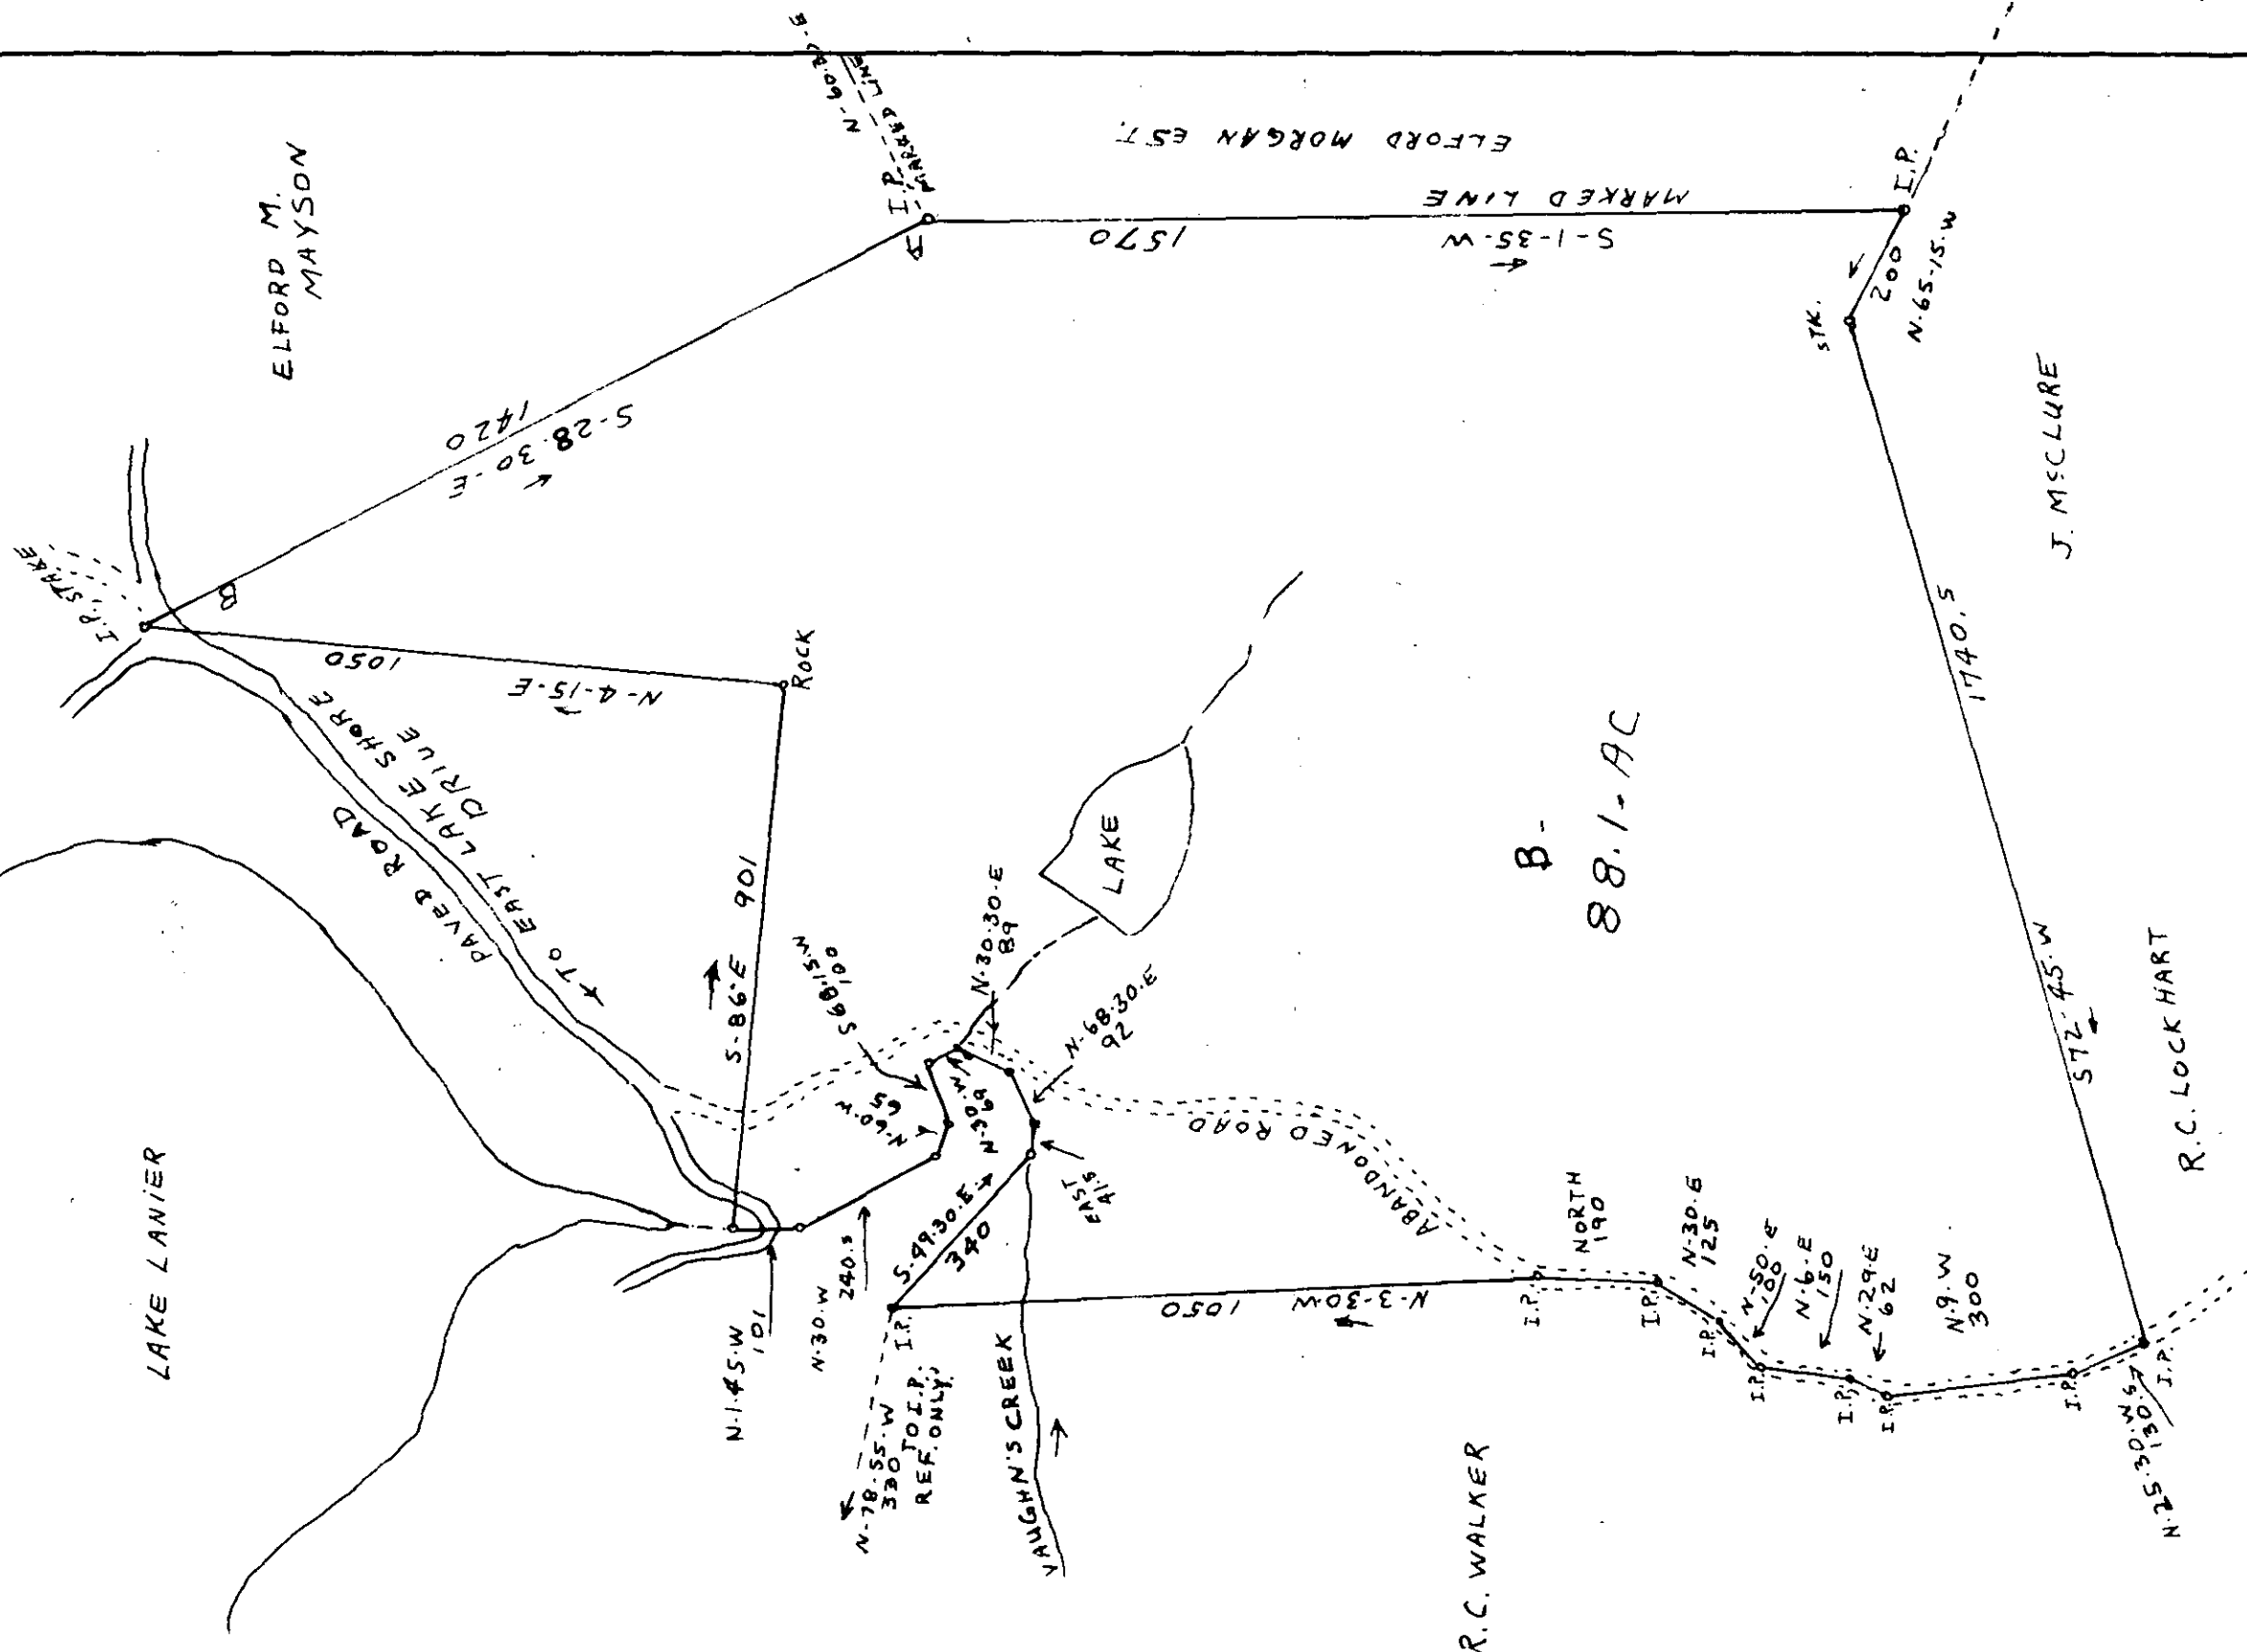

B-88.1-AC

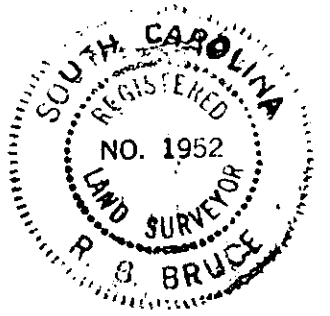

13553

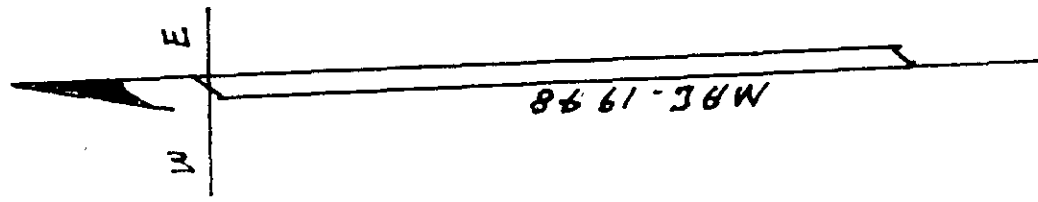

✓ 5H-71

LINE A TO B SURVEYED 11-12-1974

|  |   |                |
|--|---|----------------|
| PARTIAL SURVEY FOR                             |   |                |
| PRESTON B. MAYSON JR.                          |   |                |
| GREENVILLE CO. S.C.                            | SCALE   | DRAWN BY       |
| 4-MI. S. TRYON N.C.                            | 1"=300'   | REVISED        |
| SEE PLAT OF J.E. MORGAN EST. BY H.B. FRANKEN - |   |                |
| -FIELD DEC. 13, 1998 - 11-12-1974              |   |                |
| DATE   | APPROVED BY   | DRAWING NUMBER |
| 11-12-1974                                     | CAROLINA SURVEYING<br>112 MARKET ST. GREENVILLE, S.C.<br>R.B. BRUCE | 4-1152         |

RECORDING FEE