



MICROFILMED

FILED
GREENVILLE CO. S. C.
DEC 19 4 57 PM '74
DONNIE S. TANKERSLEY
R.M.C.

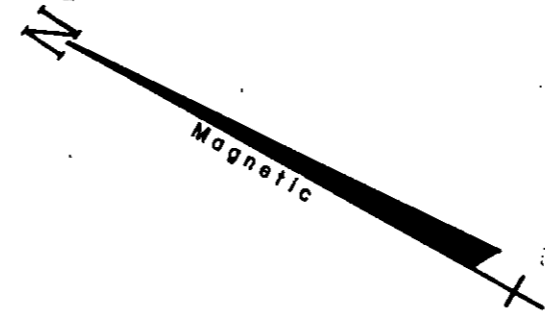

ALL LOTS ON THIS PLAT
ARE APPROVED SUBJECT TO
THE ZONING REQUIREMENTS
APPLICABLE TO THIS PROPERTY
ZONING CLASSIFICATION R-MA
DATE 12-19-74

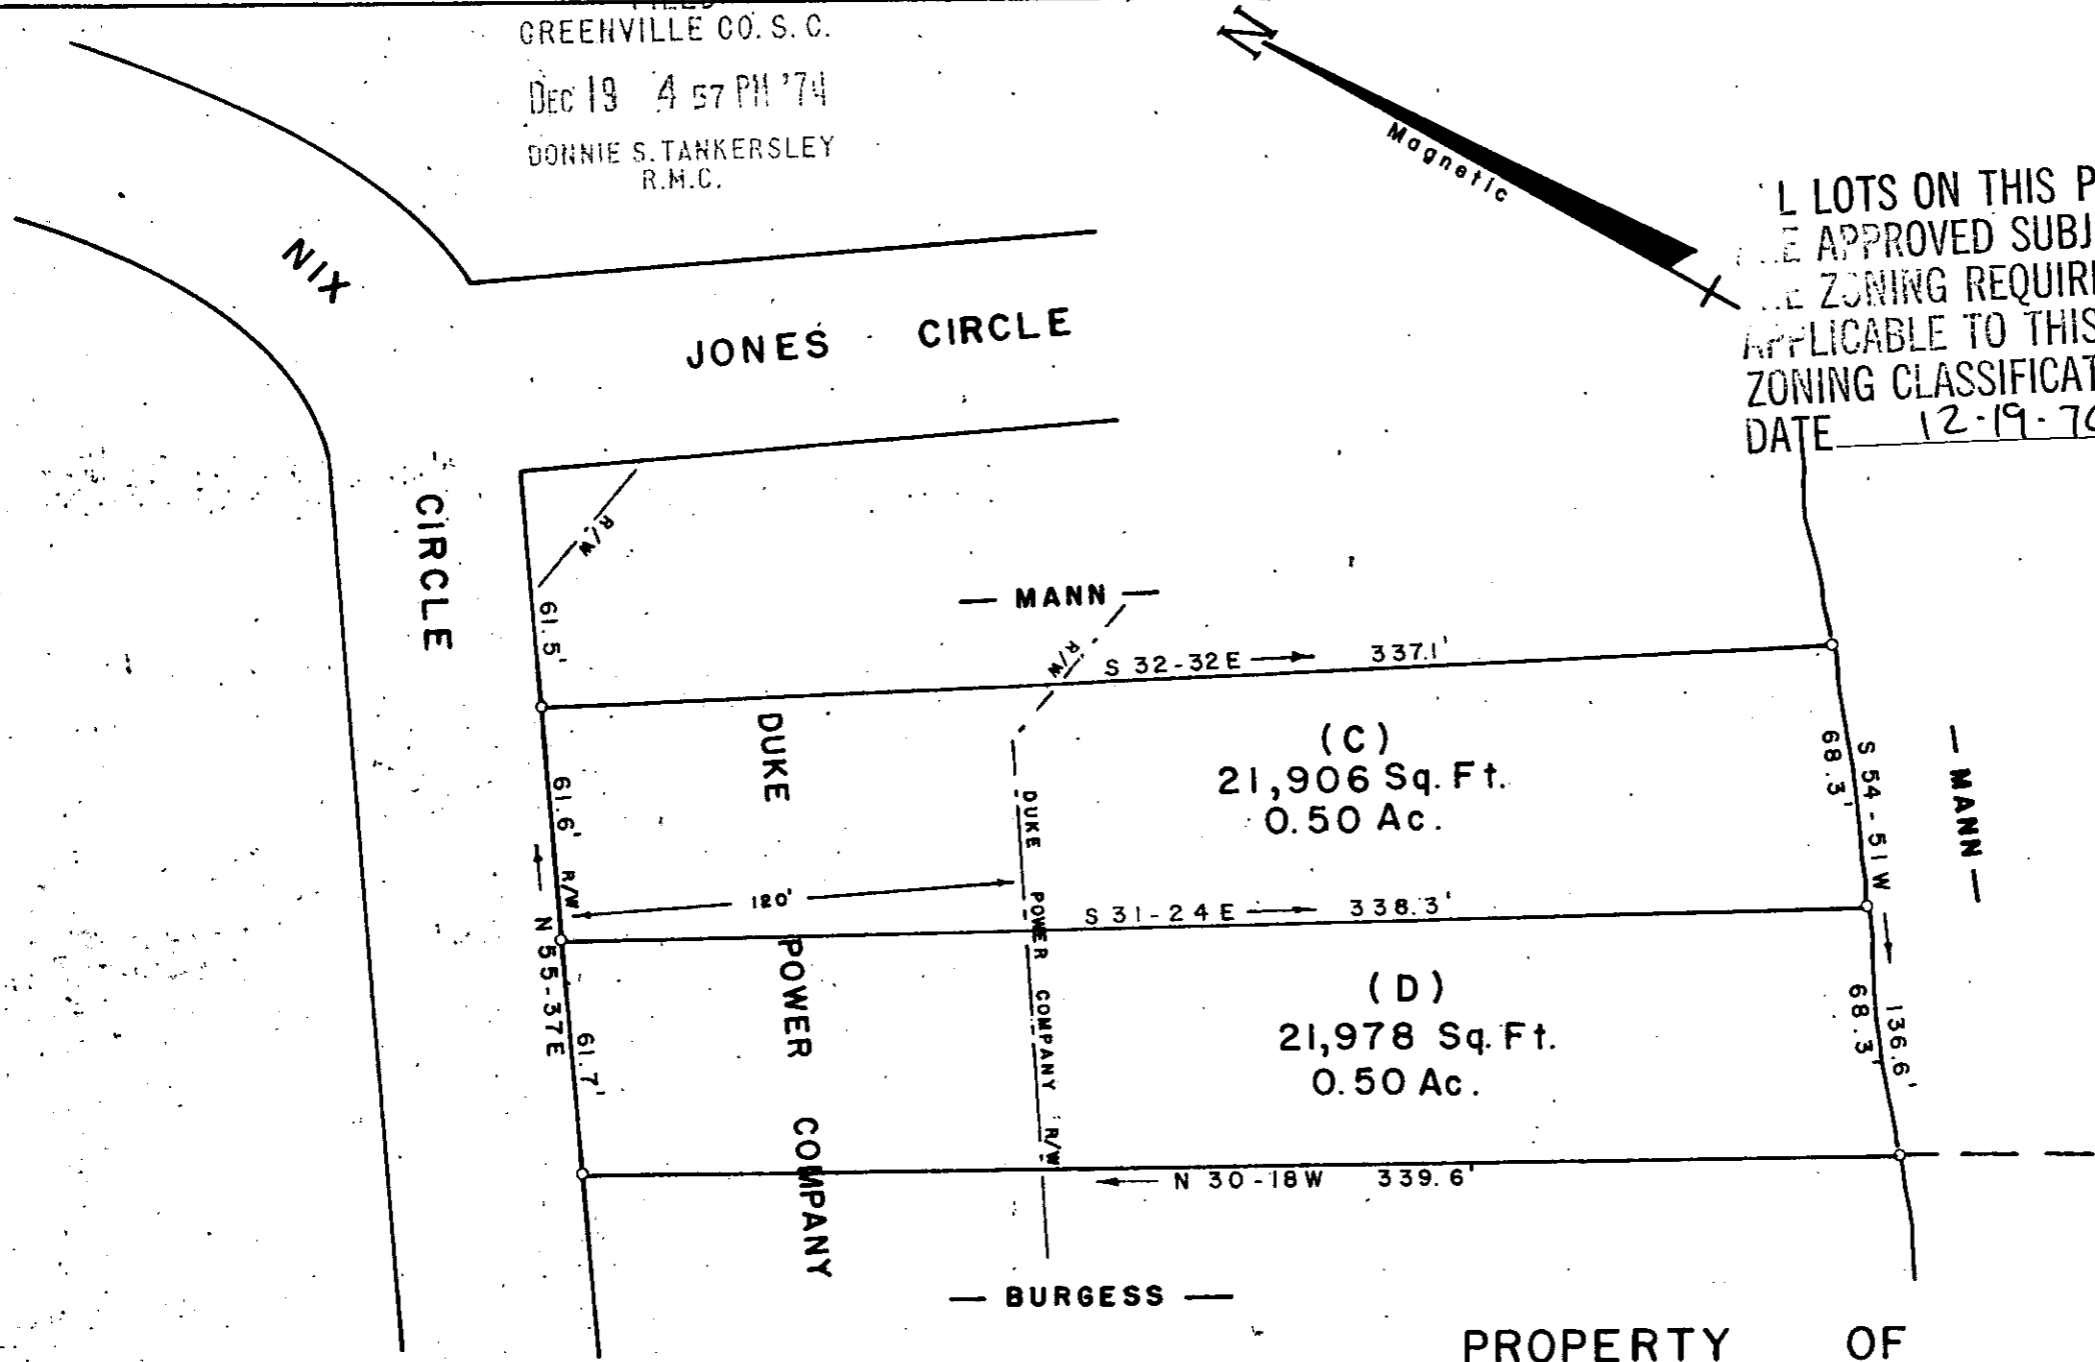

THIS PLAT IS NOT A SUBDIVISION
AS DEFINED BY THE GREENVILLE
COUNTY SUBDIVISION REGULATIONS.
12/19/74 *J. Coleman House*
Chairman, Secretary, or Director of
Planning.
Greenville County Planning Commission

PROPERTY OF
GORDON E. MANN ✓ 5 H-81
NEAR BERIA GREENVILLE CO. DEC 19 1974
SOUTH CAROLINA
DECEMBER 16, 1974

RECORDING FEE
PAID \$ 2.00

NOTE:
SEE PLAT OF PROPERTY OF
L. T. JONES, PLAT BK. "U"
PAGE 145.

15090

Scale 1" = 50'

W. R. WILLIAMS JR. ENGR./SURVEYOR # 3979
15 SOUTH MAIN STREET
TRAVELERS REST, S. C.