


TAX BLOCK BOOK 366-1-9,567,89.

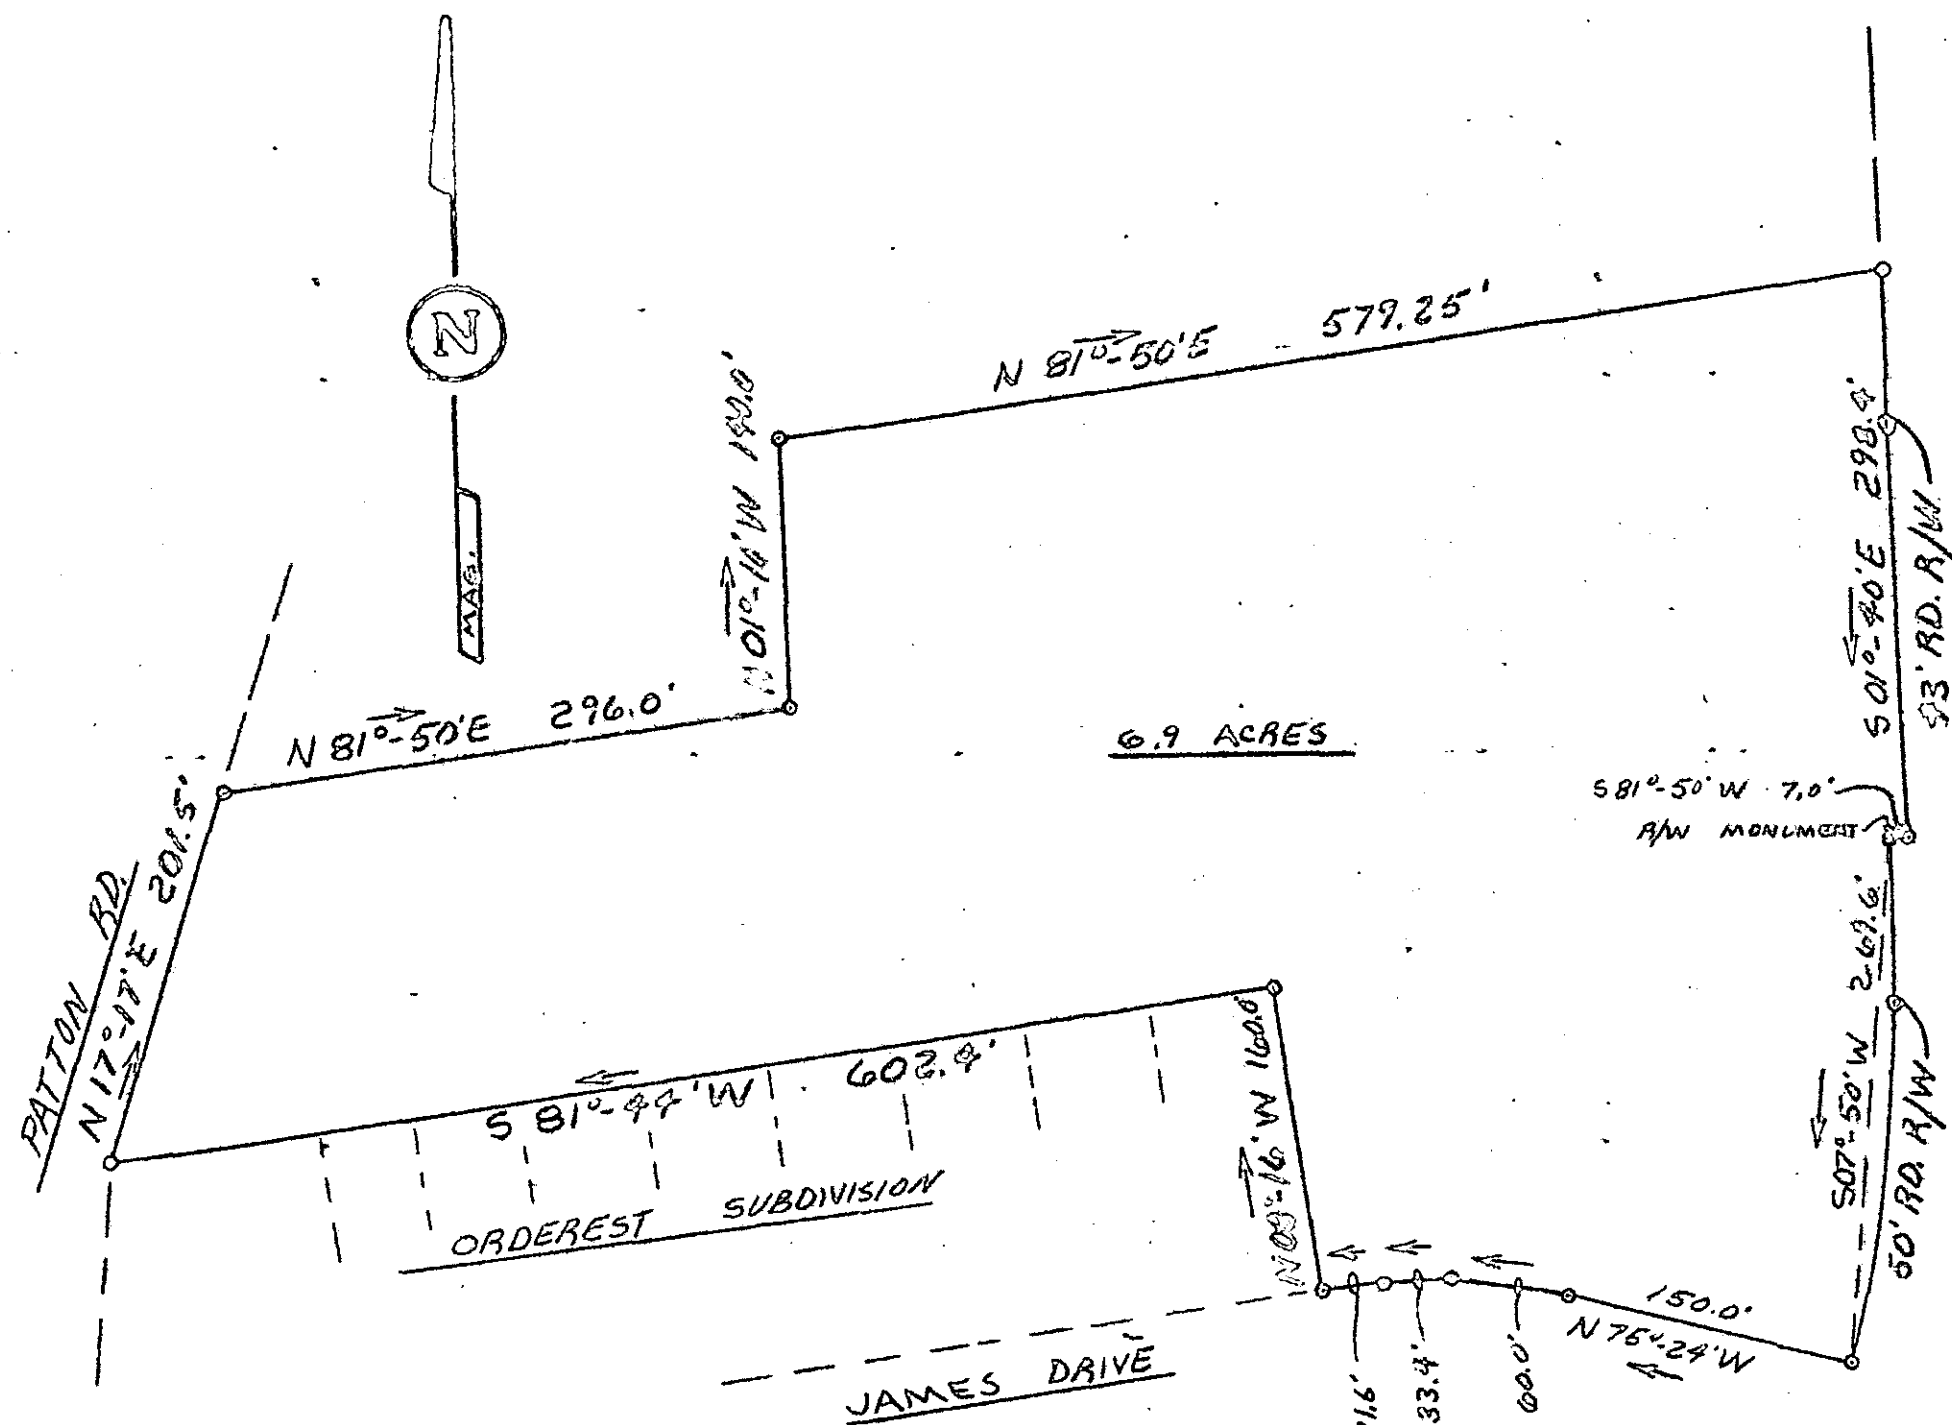


FILED
GREENVILLE CO. S.C.
FEB 10 1 16 PM '75
DONNIE S. TANKERSLEY
R.M.C.

FEB 10 1975

18630

✓ 5H-93

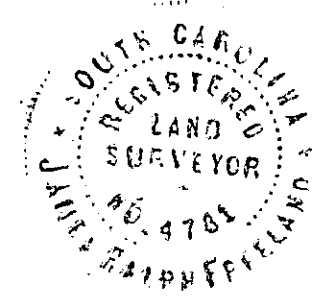

RECORDING FEE
PAID \$ 2.00



REVISIONS			OUR LADY OF THE ABBEY CATHOLIC CHURCH		
NO.	DATE	BY	GREENVILLE S.C.		
1			FREELAND ASSOC.		
2			GREENVILLE S.C.		
3			DRAWN BY	SCALE	MATERIAL
4			FL.	1"=100'	
5			CHK'D	DATE	DRAWING NO.
			J.F.	2-1-75	
			TRACED	APP'D	
			-	J.R.	75-380

MICROFILMED