

309

NORTH CHURCH STREET

EAST NORTH STREET

CHRIST CHURCH

SUNDAY SCHOOL BUILDING



MARLEY PARISH HOUSE


300

PLATTED AND RECORDED BY Ben Martin Co. MAY 30, '35

CHRIST

GE

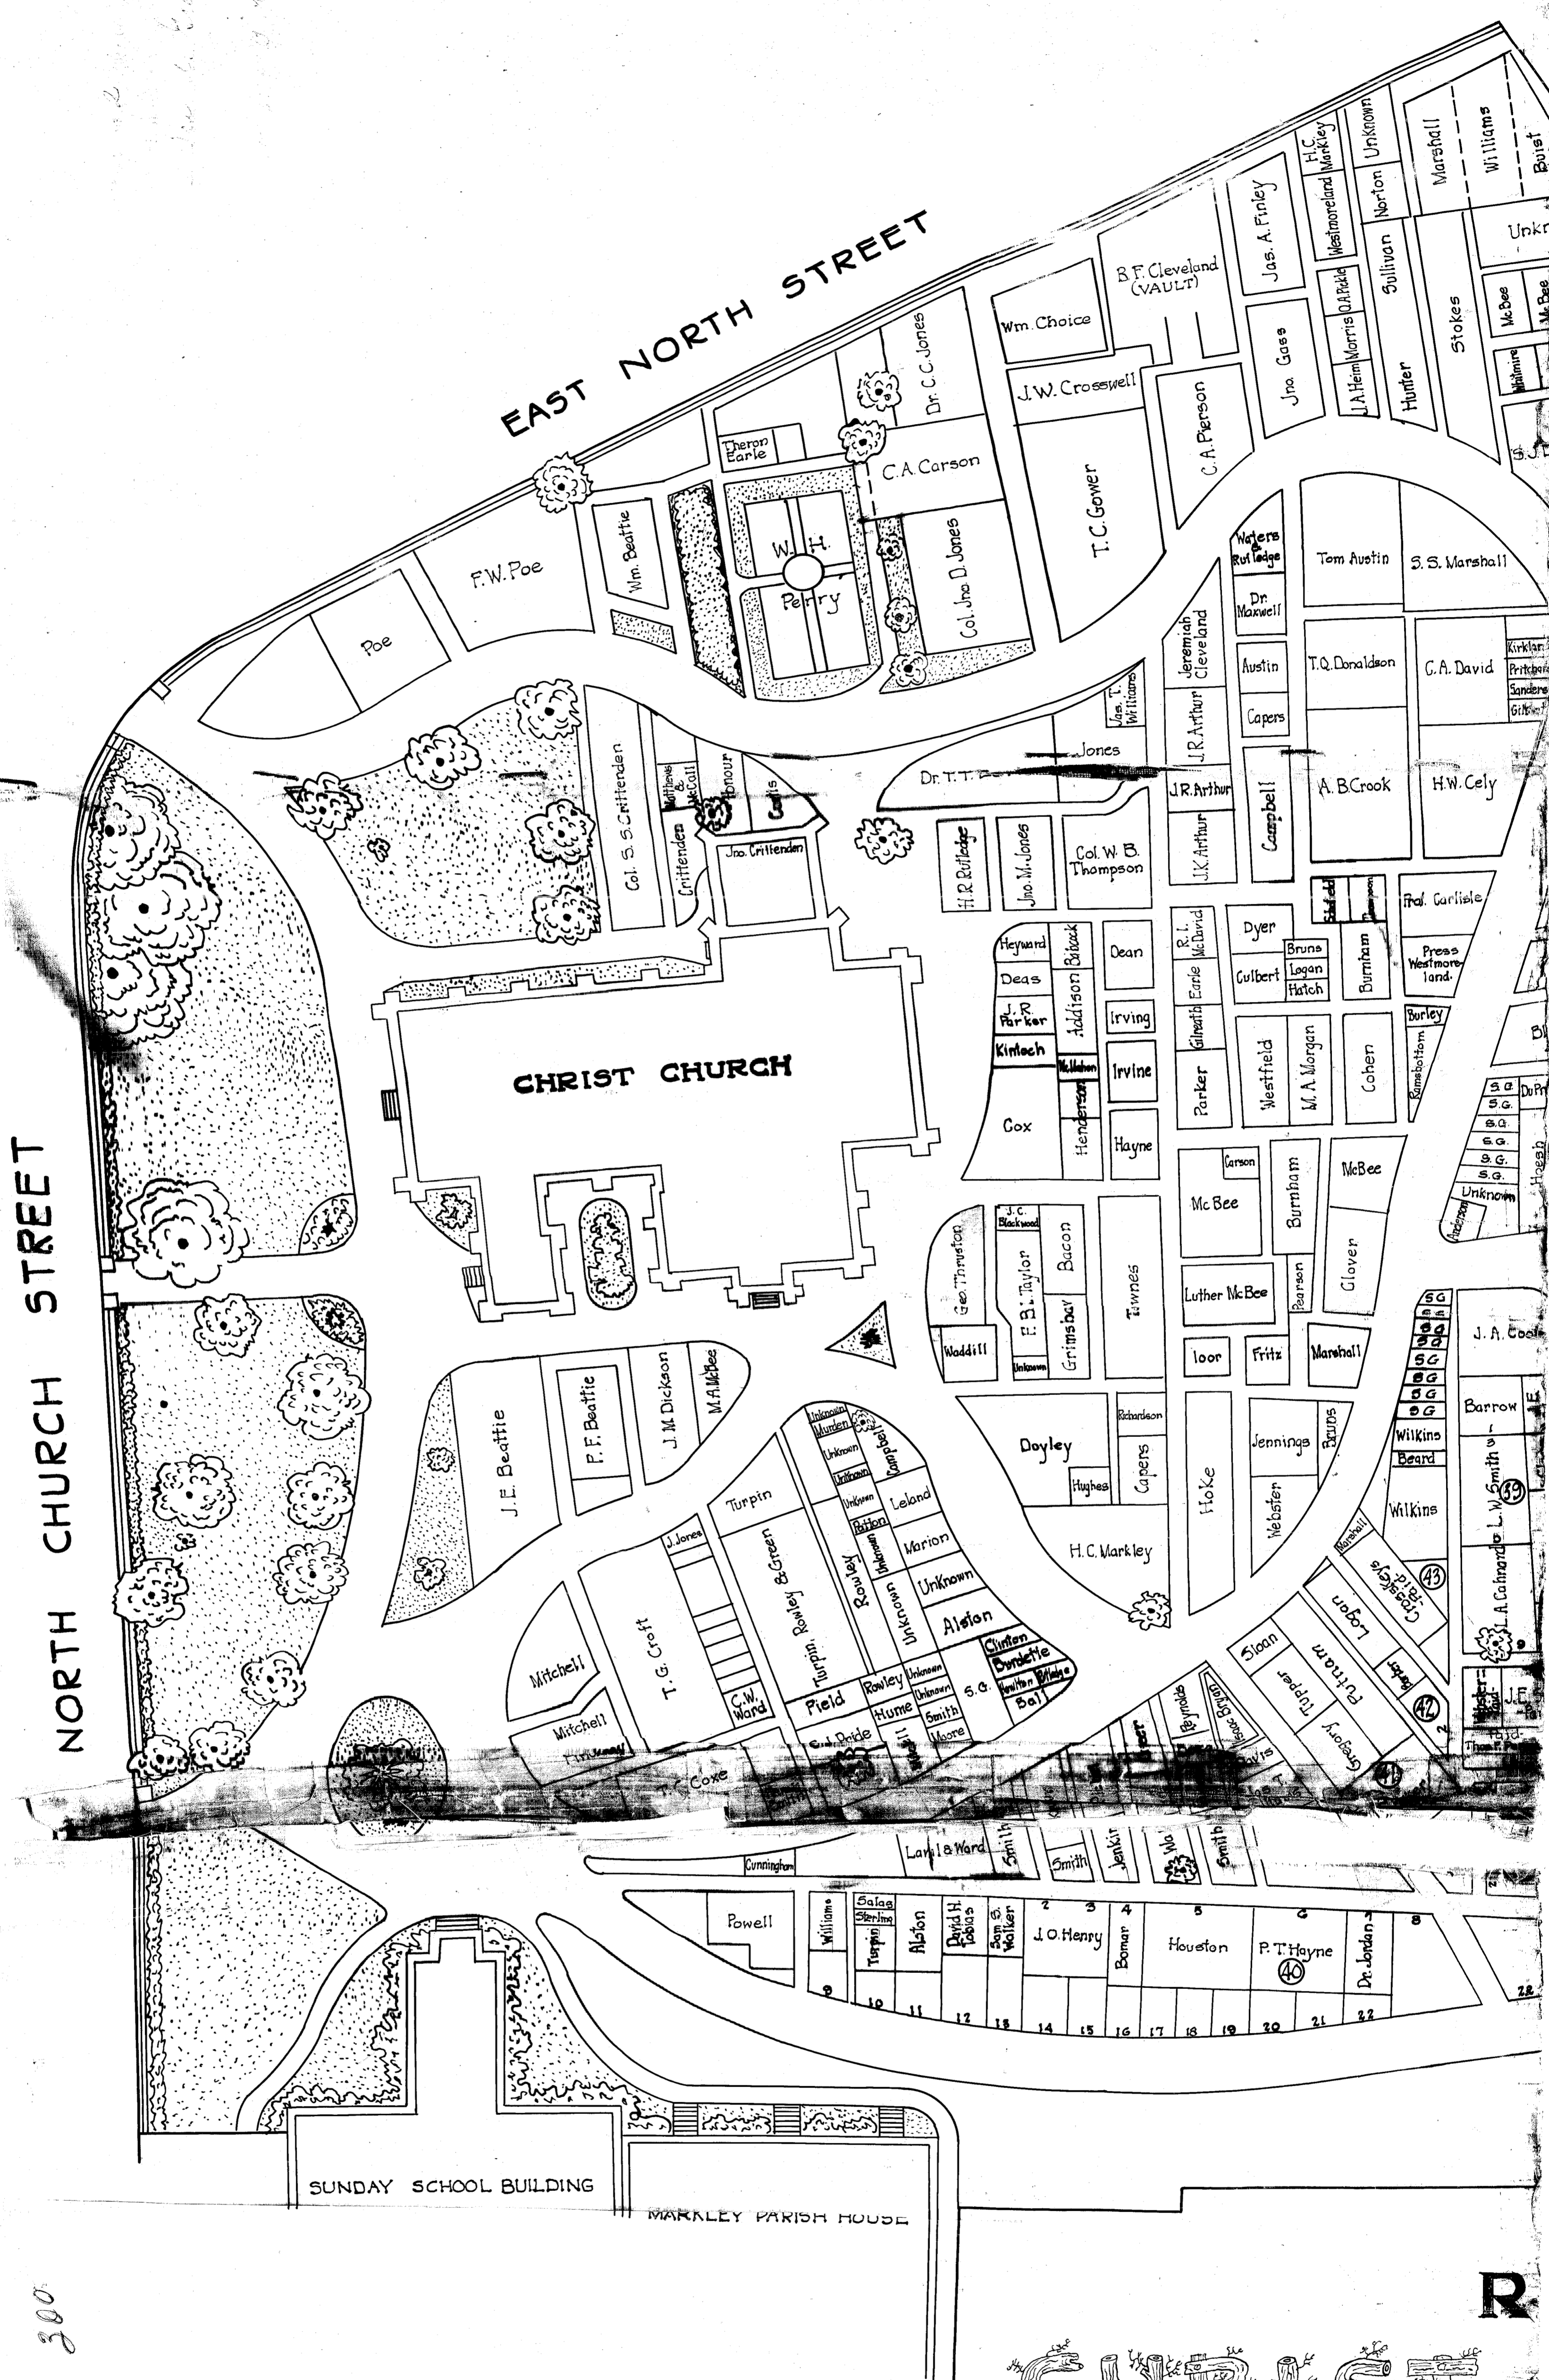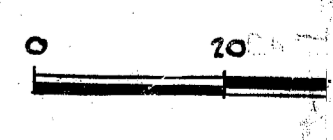

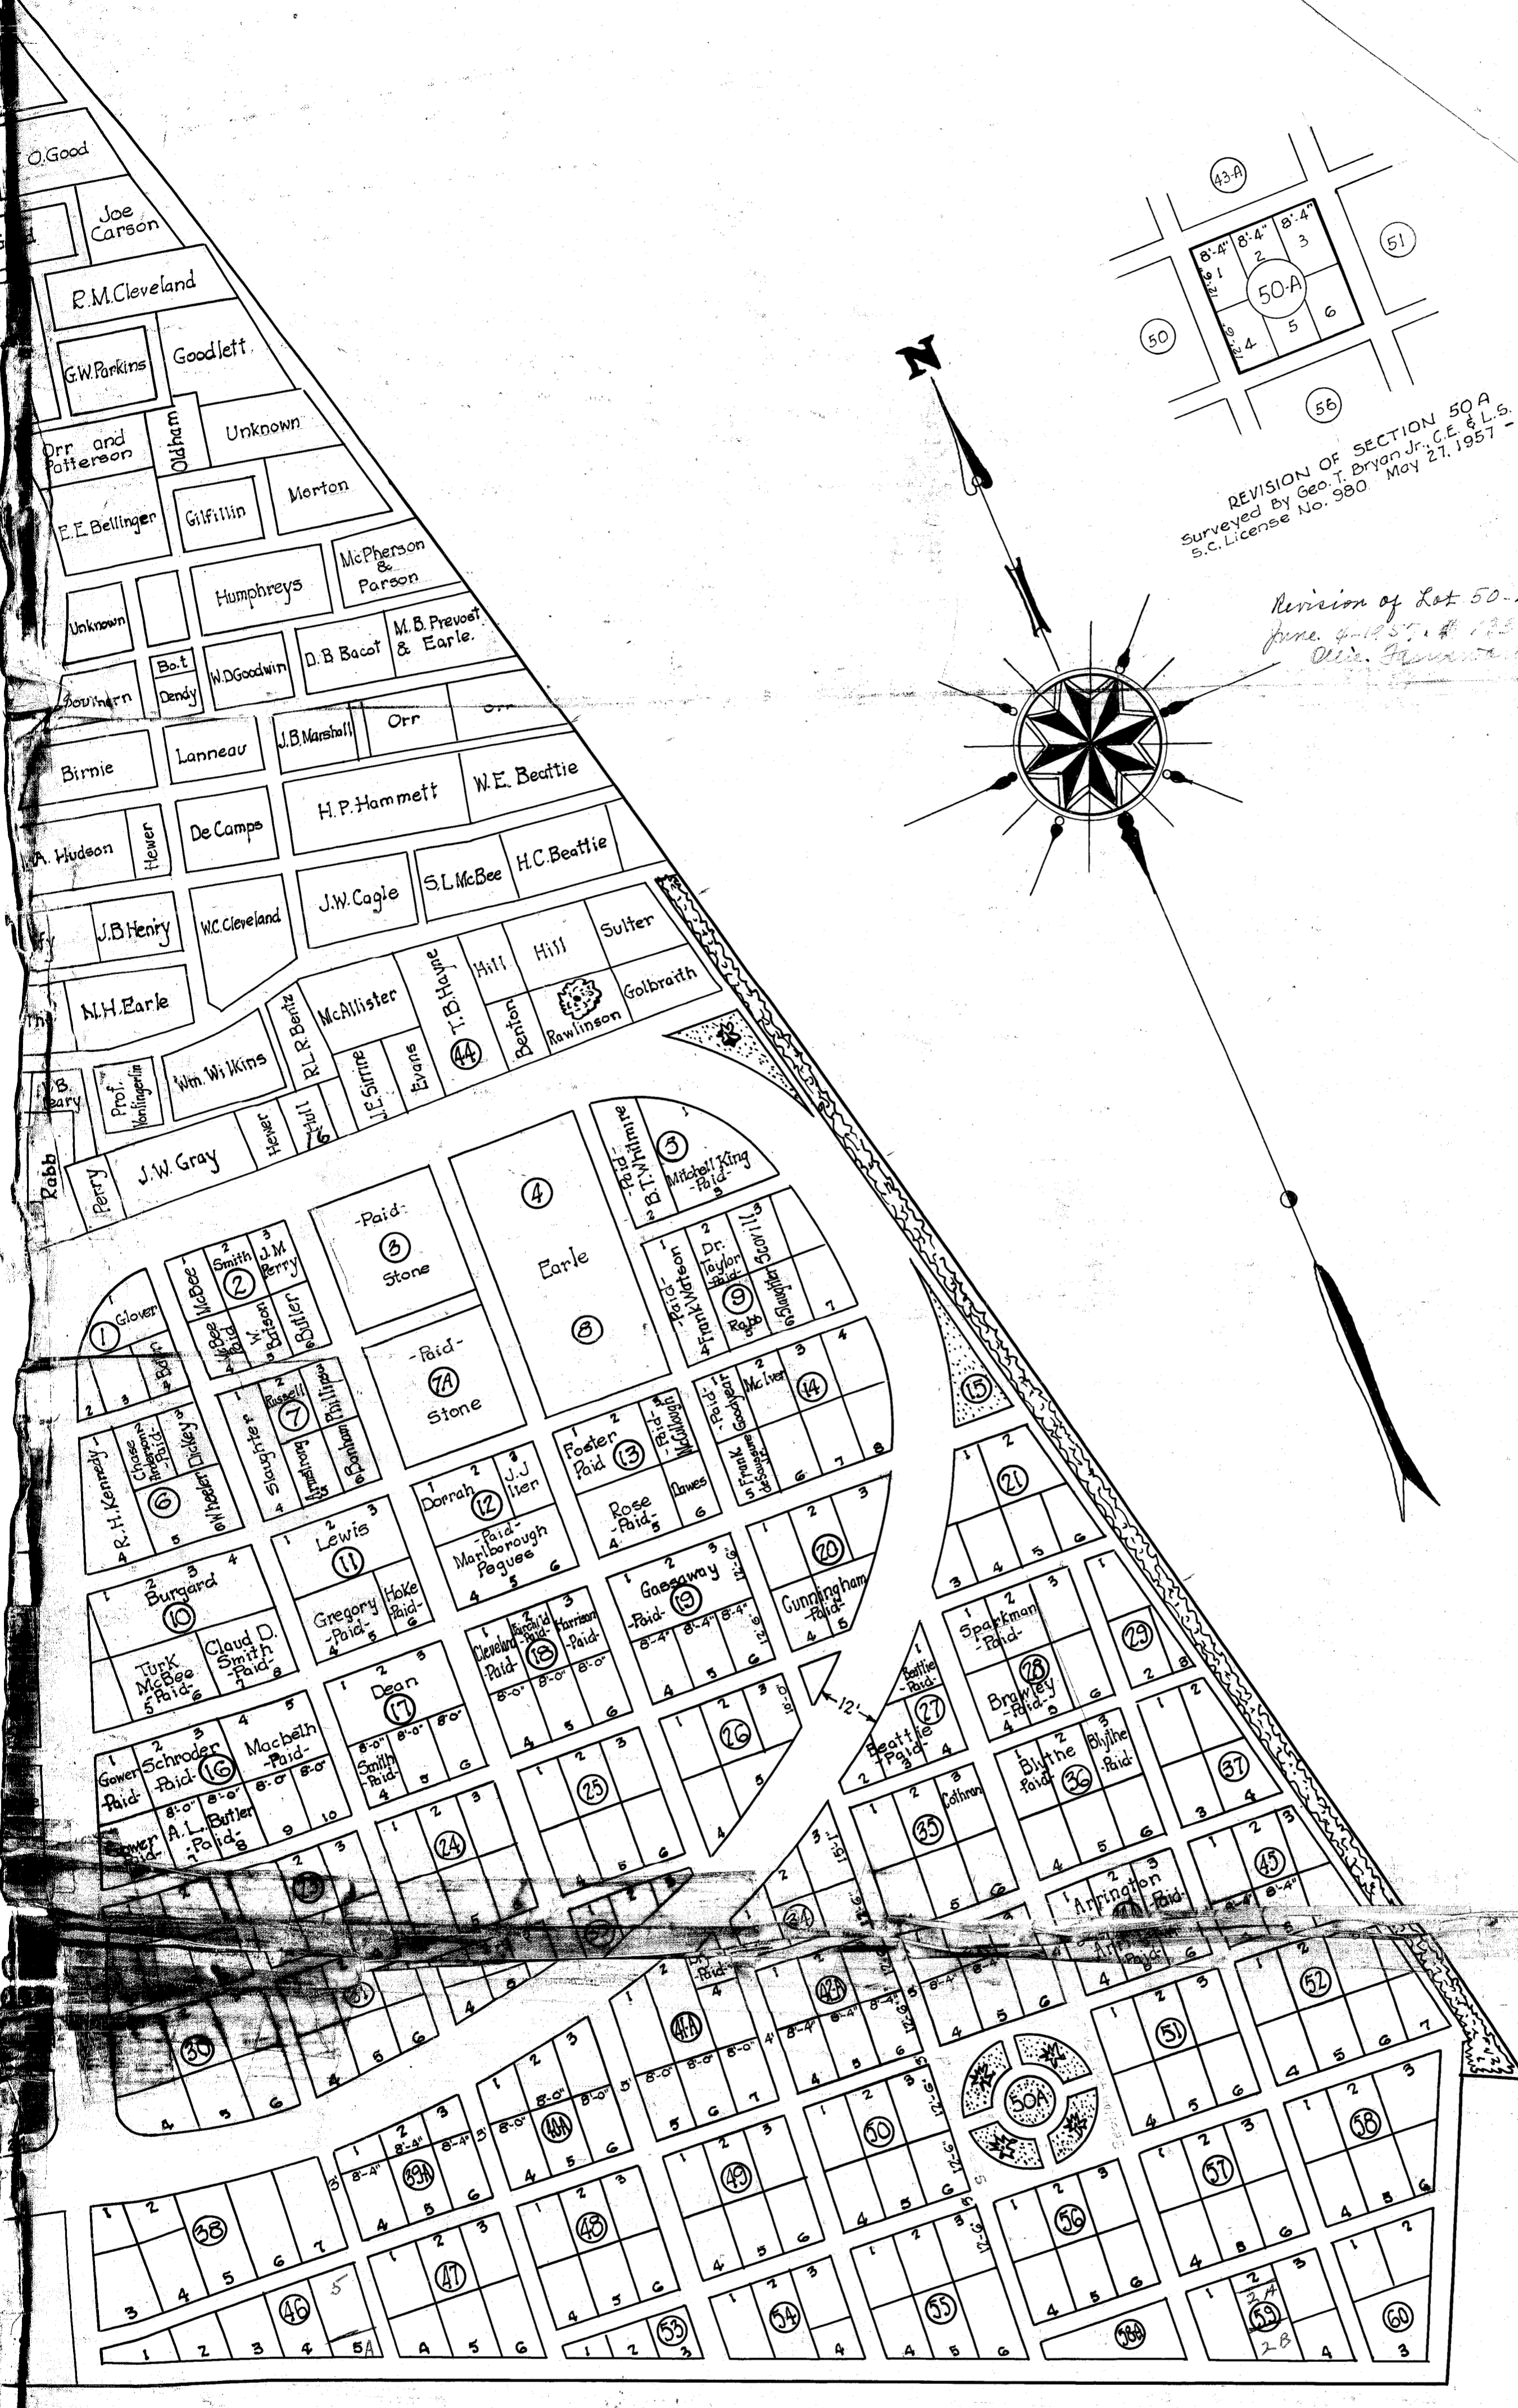

REVISION OF SECTION 50A
 Surveyed by Geo. T. Bryan Jr., C.E. & L.S.
 S.C. License No. 980 May 21, 1957

Revision of Lot 50-A recorded
 June 4, 1957, # 1256
 Geo. T. Bryan Jr., C.E. & L.S.

REVISED · MAP · OF

CHURCH CEMETERY

GREENVILLE · S · C ·

SCALE · OF · FEET



-MARCH · 1928-

SURVEYED BY
 DALTON & NEVES
 GREENVILLE, S.C.