


MICROFILMED

MAG. N

FILED  
GREENVILLE CO. S. C.  
SEP 11 9 45 AM '74  
DONNIE S. TARKERSLEY  
R.M.C.

LOCKE

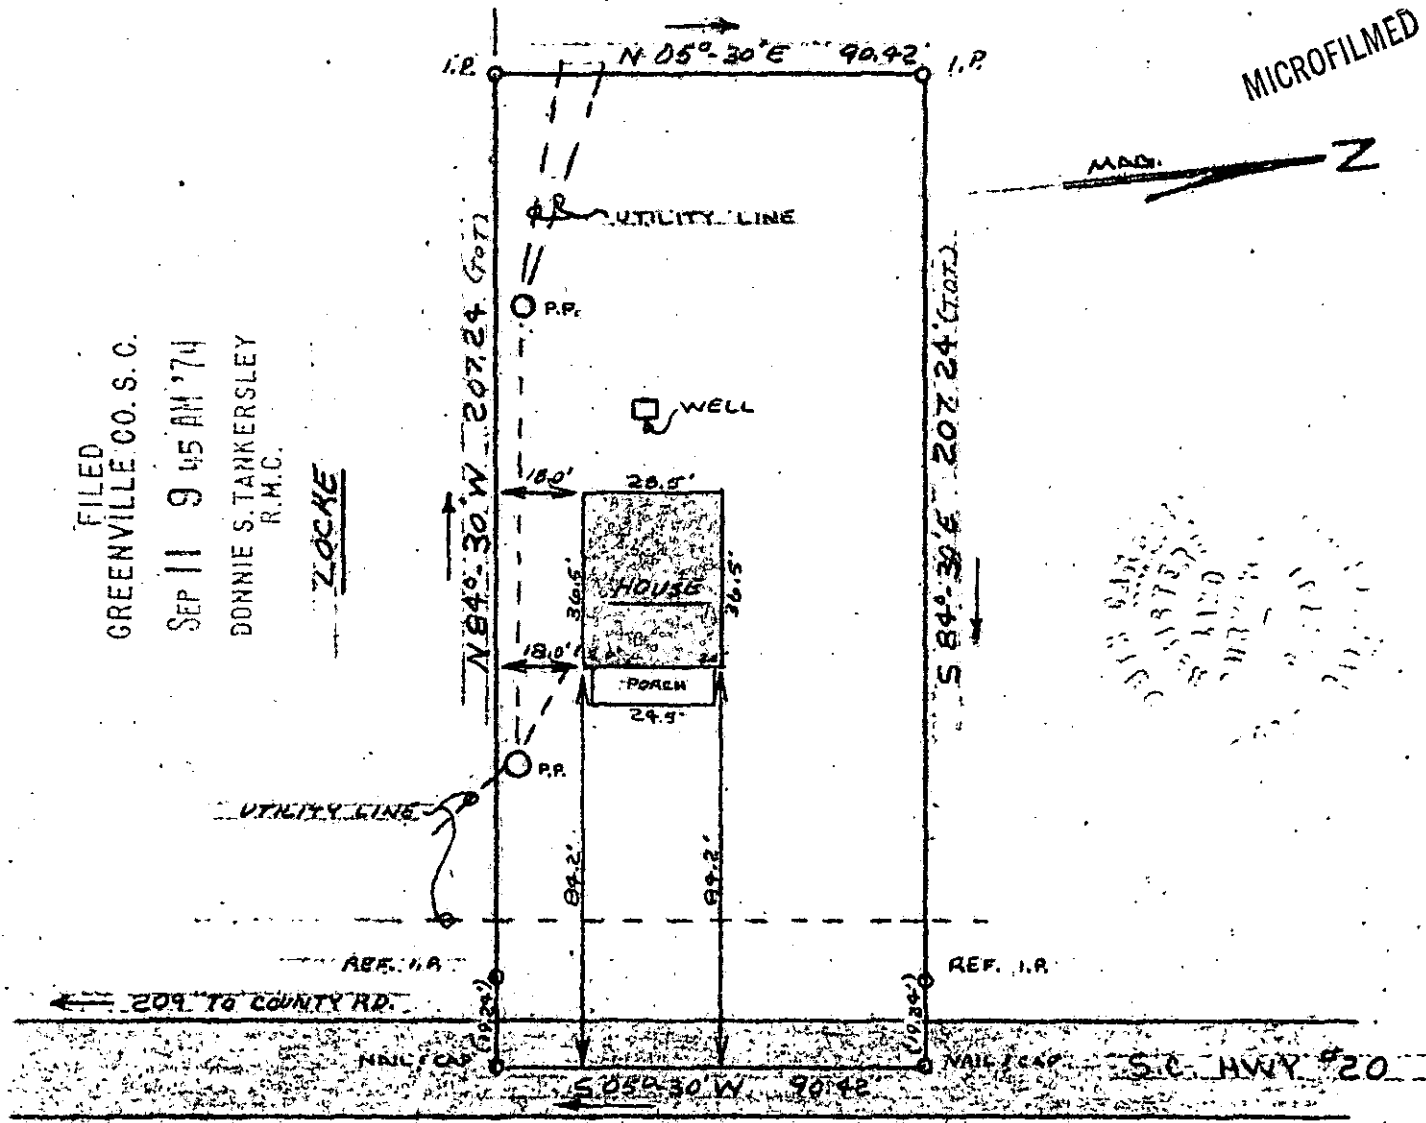

This is to certify that on August 21, 1974, I surveyed the property shown on this plat, known as the Robert Davis Property, recorded in the R.M.C. Office of Greenville County in Deed Book 700 on Page 139, and that the property lines, walls and buildings are as shown hereon; that the building located on said lot does not encroach or project on adjacent streets or property, and that no adjacent walls or buildings encroach or project on said premises, and that no utility lines cross this property except as shown hereon.

*James R. Freeland (S.C.)*  
James R. Freeland R.L.S. 4781

✓ 5 I - 26

6904

RECORDING FEE  
PAID \$ 1.00



SEAL

STATE OF SOUTH CAROLINA  
GREENVILLE COUNTY

ROBERT DAVIS PROP.

PROPERTY OF  
EDWARD H. VASSALLO

FREELAND-JONES  
&  
ASSOCIATES  
GREENVILLE, S.C.

SURVEY F.L.  
DRAWN F.L.  
CHECK S.F.  
SCALE 1" = 40'  
DATE 8-21-74  
DWO. NO. 74-202