

MICROFILMED

I.P. old.

ROBERT McDANIEL  
683.17'


Mag. North

385 INDUSTRIAL OFFICE PARK  
745.33'  
S 66 - 51 W

S 75 - 26 E  
S 66 - 51 W

2.823 AC. TOTAL  
122,996.28 SQ. FT.  
(8,700 SQ. FT. ± IN RD. R/W)  
0.20 AC. ±


FILED  
GREENVILLE CO. S. C.  
OCT 8 2 26 PM '74  
DONNIE S. TANKERSLEY  
R.M.C.

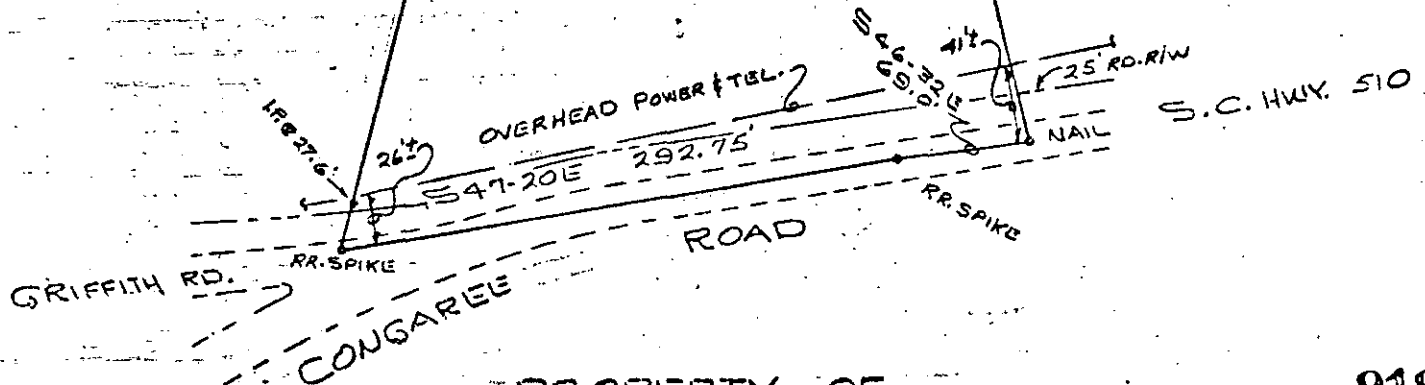

PROPERTY OF  
**W. W. GRAINGER, INC.**  
GREENVILLE, CO., S. C.  
SCALE 1"=100' AUG. 30, 1974

9192

RECORDING FEE  
PAID \$ 1.00

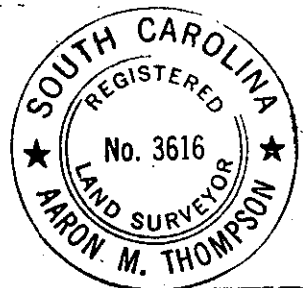

PIEDMONT ENGINEERS and ARCHITECTS  
GREENVILLE, S. C.

✓ 5-I-59