


MICROFILMED

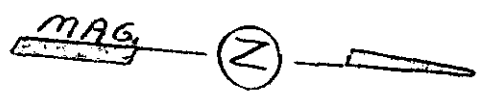


(UNDERGROUND UTILITIES)


T. G. CROSS

L. A. GARRETT

FILED  
GREENVILLE CO. S. C.  
OCT 21 11 02 AM '74  
DONNIE S. TANKERSLEY  
R.M.C.

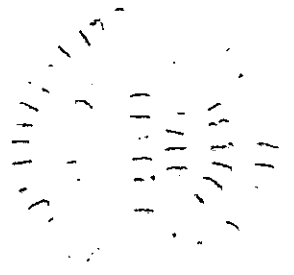

WATER & SEWER  
IN ST. RW

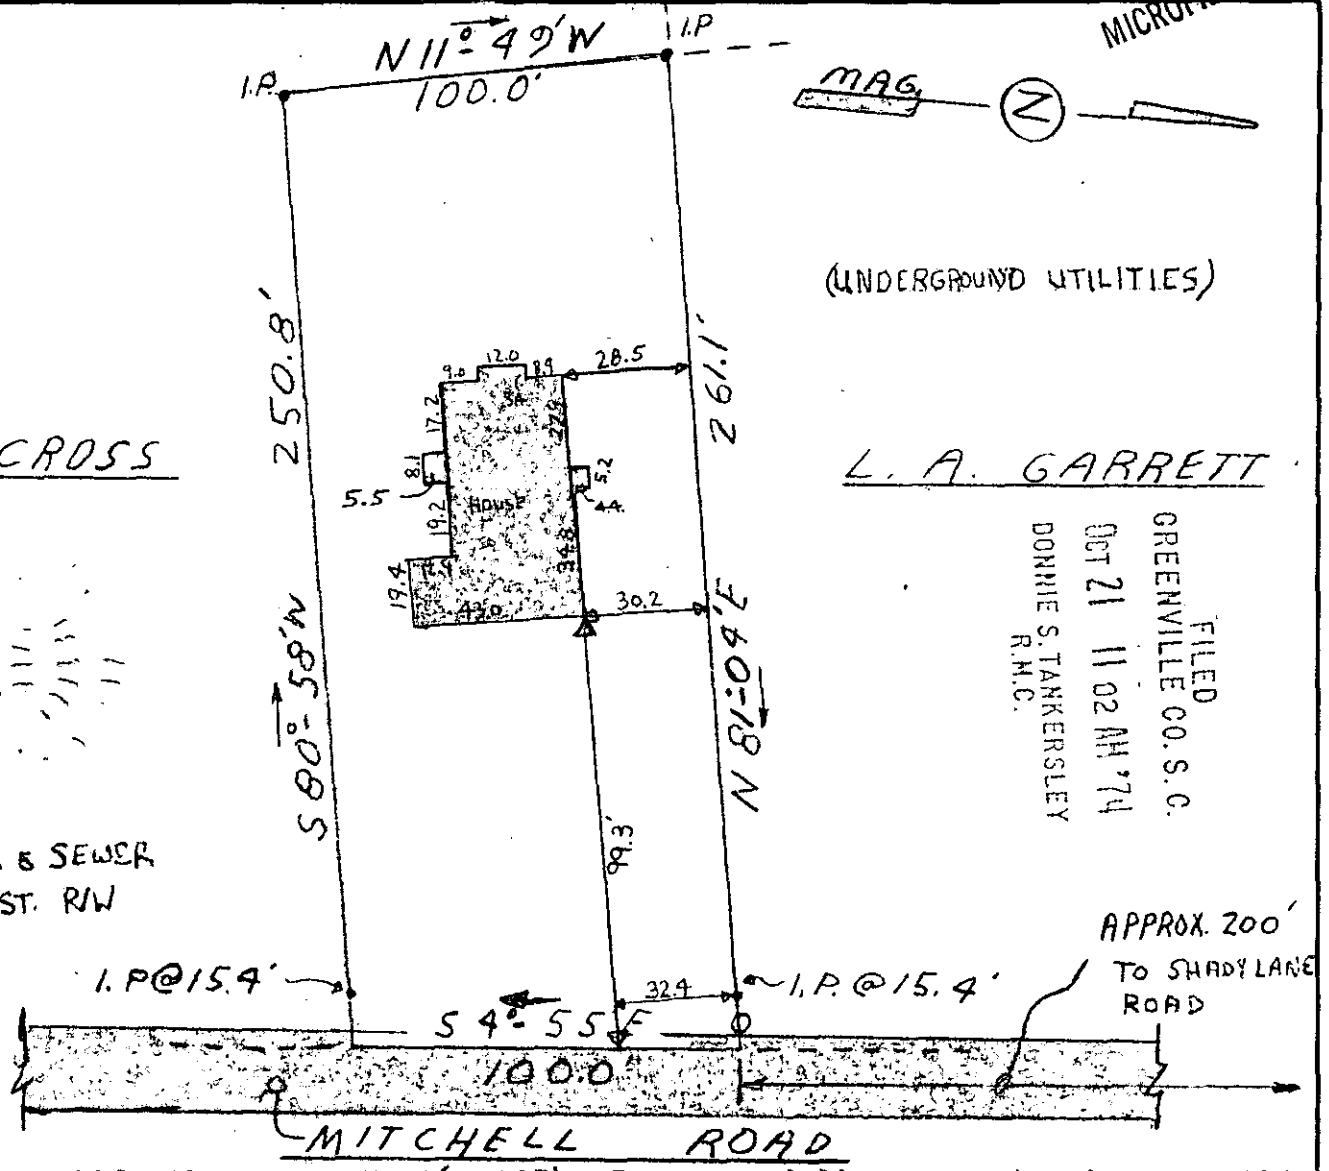


This is to certify that on Oct. 16, 1974, I surveyed the property shown on this plat, known as a lot on plat of Thomas G. Cross Prop., recorded in the R.M.C. Office of Greenville County in plat Book 5G on Page 152, and that the property lines, walls and buildings are as shown hereon; that the building located on said lot does not encroach or project on adjacent streets or property, and that no adjacent walls or buildings encroach or project on said premises, and that no utility lines cross this property except as shown hereon.

RECORDING FEE  
PAID \$ 1.00

*James R. Freeland*  
James R. Freeland R.L.S. 4781

OCT 21 1974

✓ 52-75

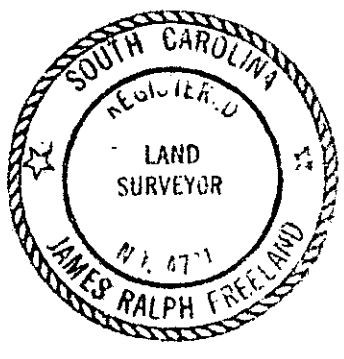

**STATE OF SOUTH CAROLINA  
GREENVILLE COUNTY**

FREELAND  
&  
ASSOCIATES  
GREENVILLE, S. C.

PROPERTY OF

THOMAS G. CROSS

10391

SURVEY SA 3 ER  
DRAWN EA  
CHECK JRF  
SCALE 1" = 50'  
DATE 8-16-74  
DWG. NO. 74-256

SEAL